




SNITT

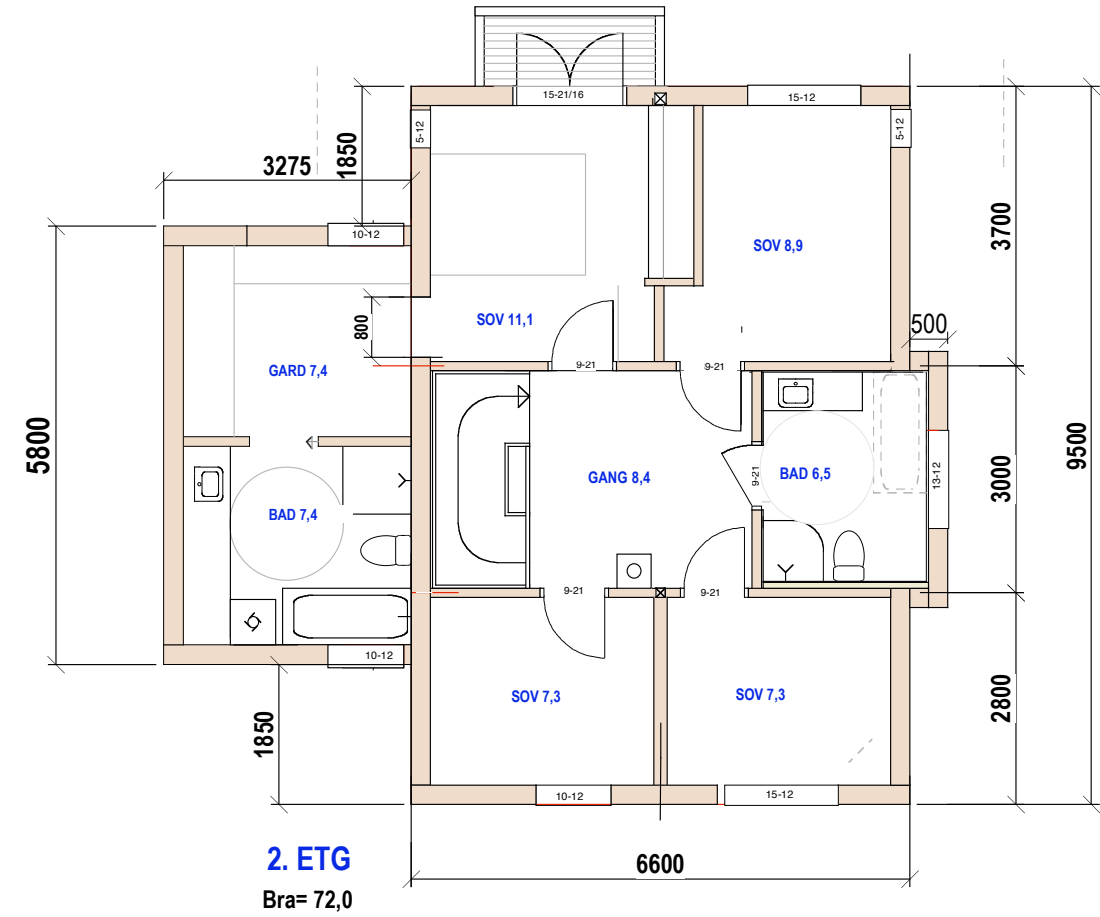

2. ETG
Bra= 72,0

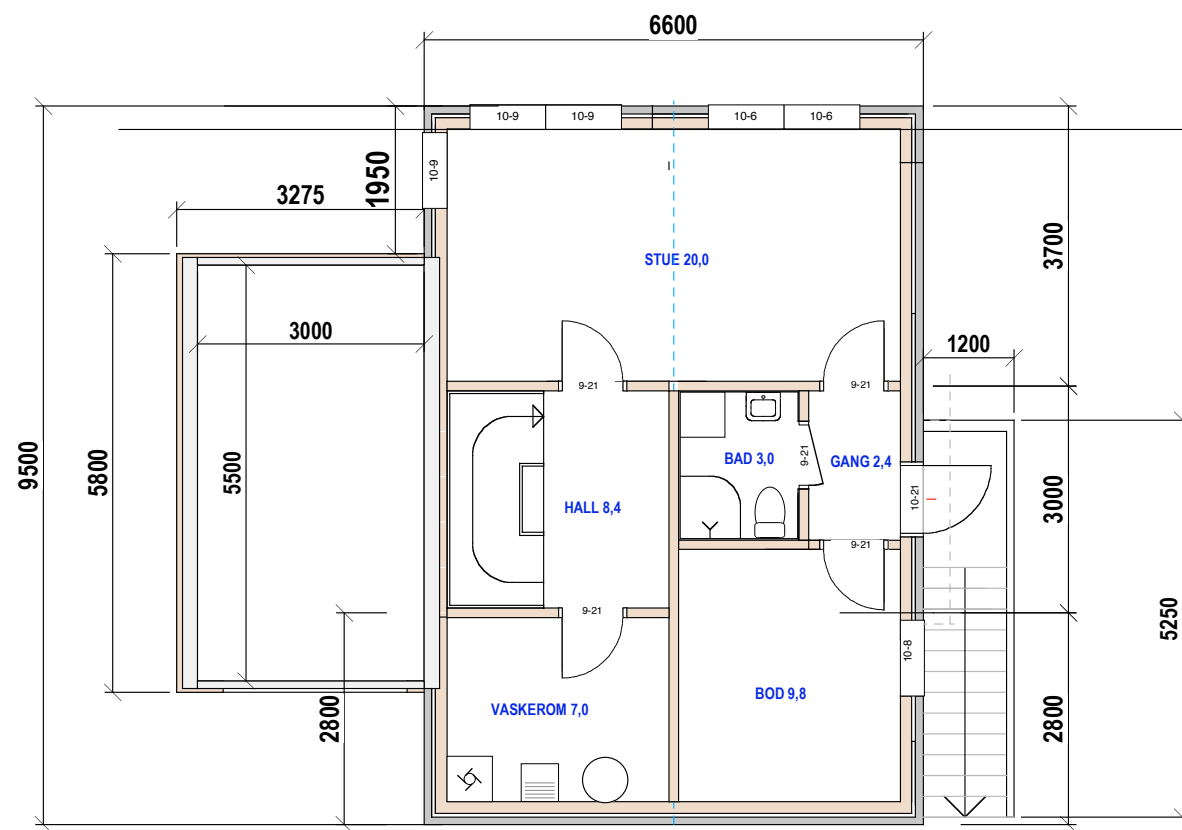

Bra= 51,0 +17 U.etg

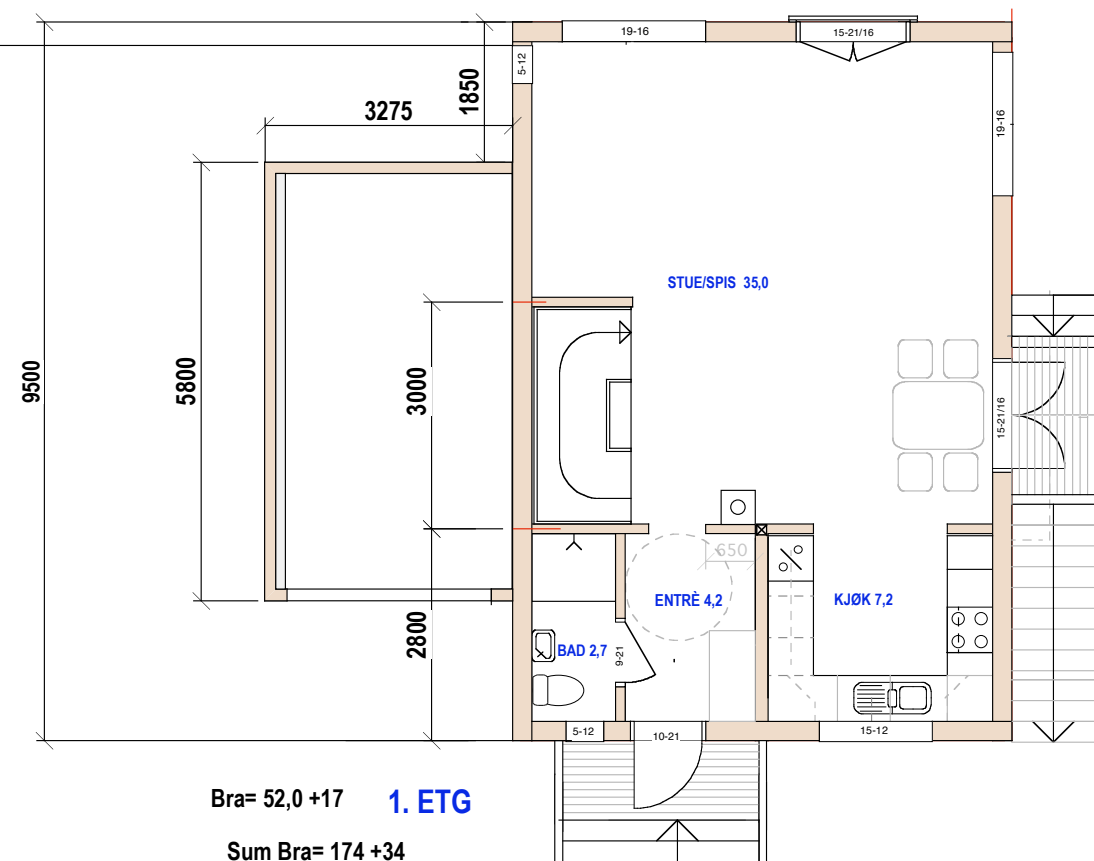

Bra= 52,0 +17 1. ETG
Sum Bra= 174 +34

HUS 2 E.1-1 Plan og snitt



41/389 Risalléen 22

MÅL 1:100

16-08-19 06-02-20 15-05-20 09-10-20

laver:

Siv.ark. Nils Haugrud.
3vre Slottsgt. 14, 0157 Oslo
Tlf 9518 9518 nhaugrud@online.no

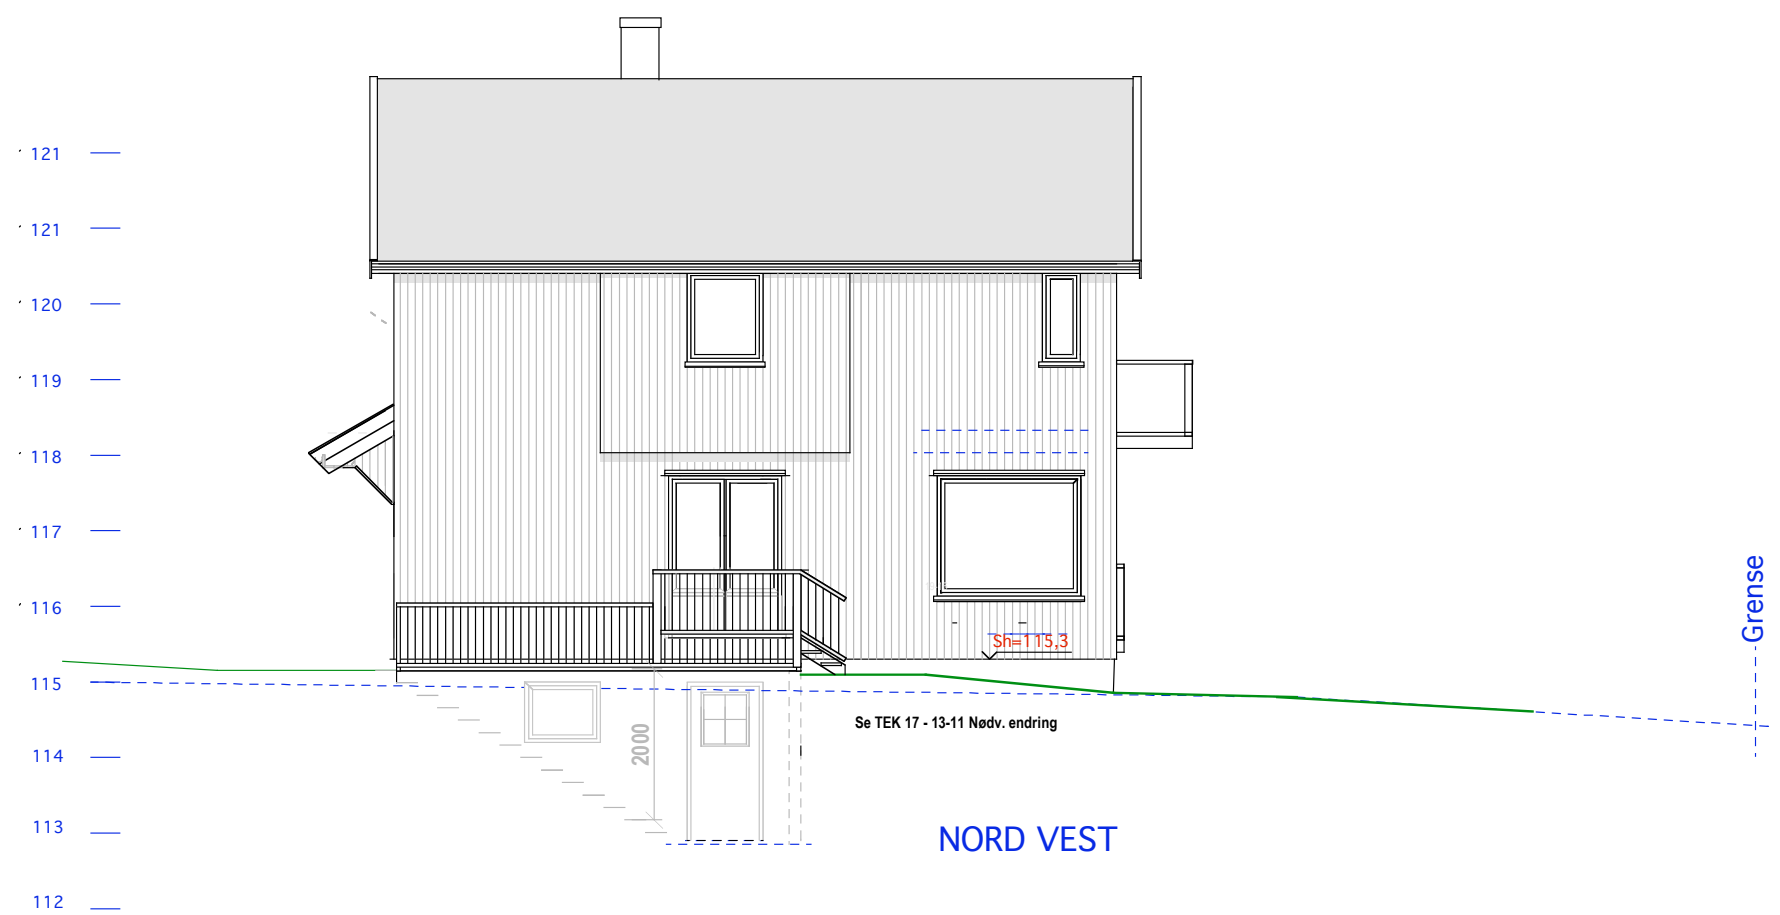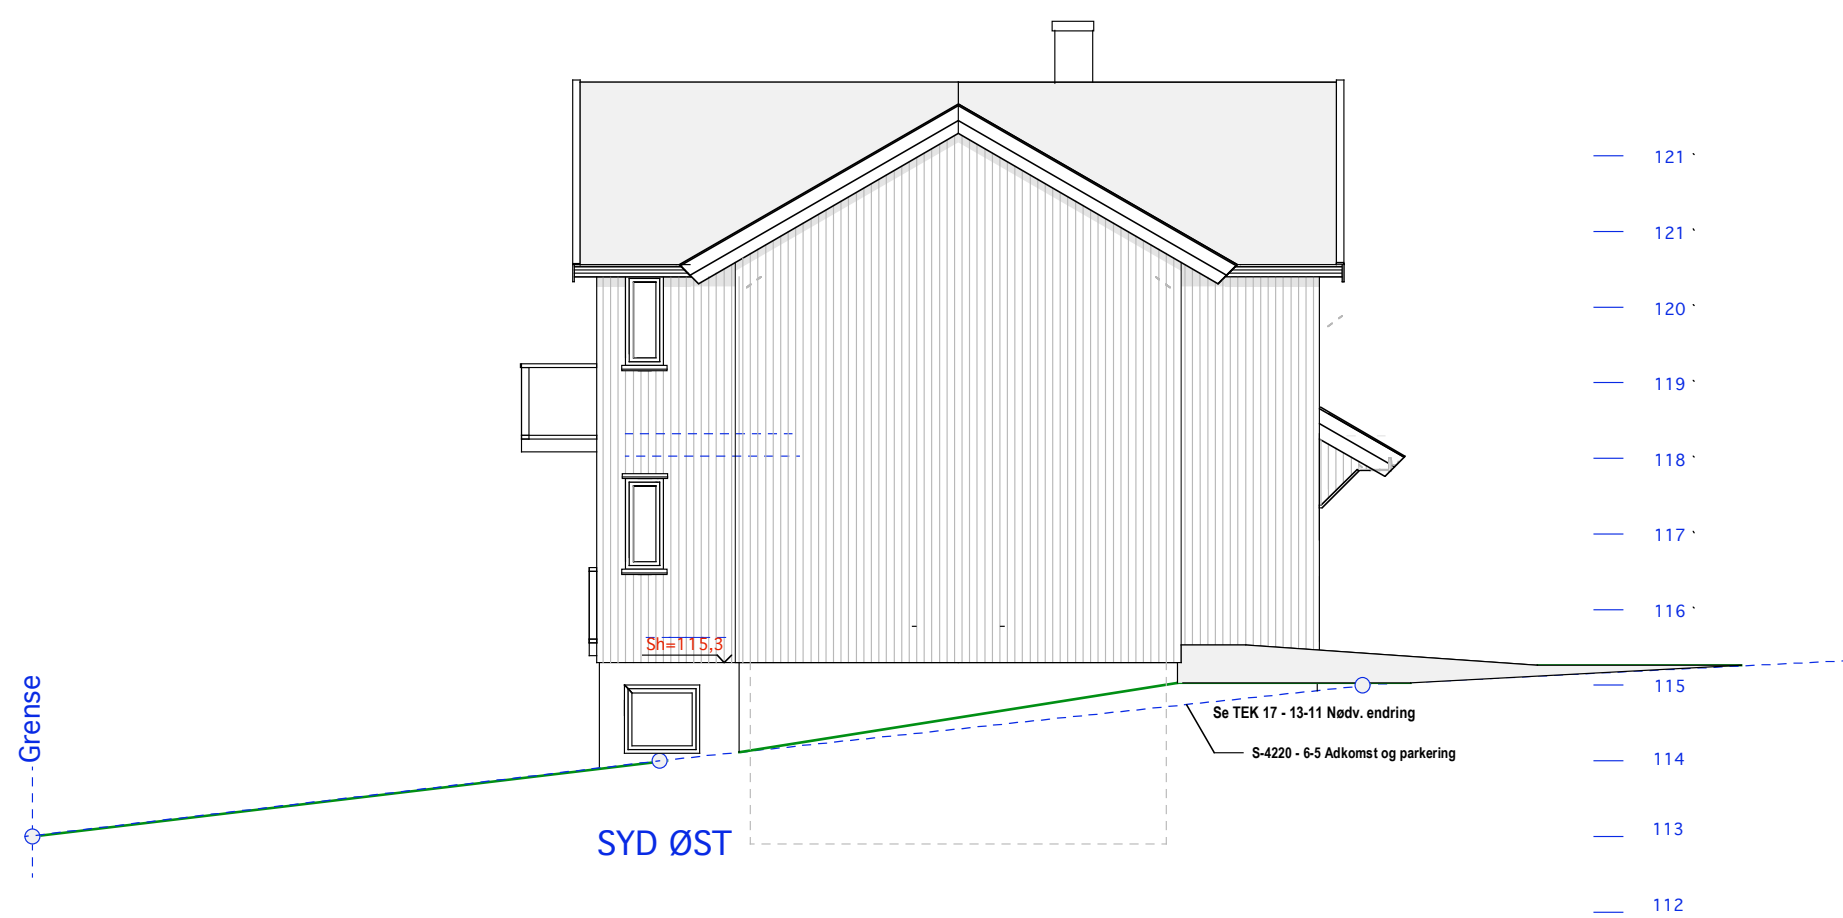


HUS 2 E.1-2 langfasader

41/389 Risalléen 22

MÅL 1:100
16-08-19 06-02-20 15-05-20 09-10-20

arkshaver: Siv.ark. Nils Haugrud, Jvre Slottsgt. 14, 0157 Oslo Tlf 9518 9518 nhaugrud@online.no

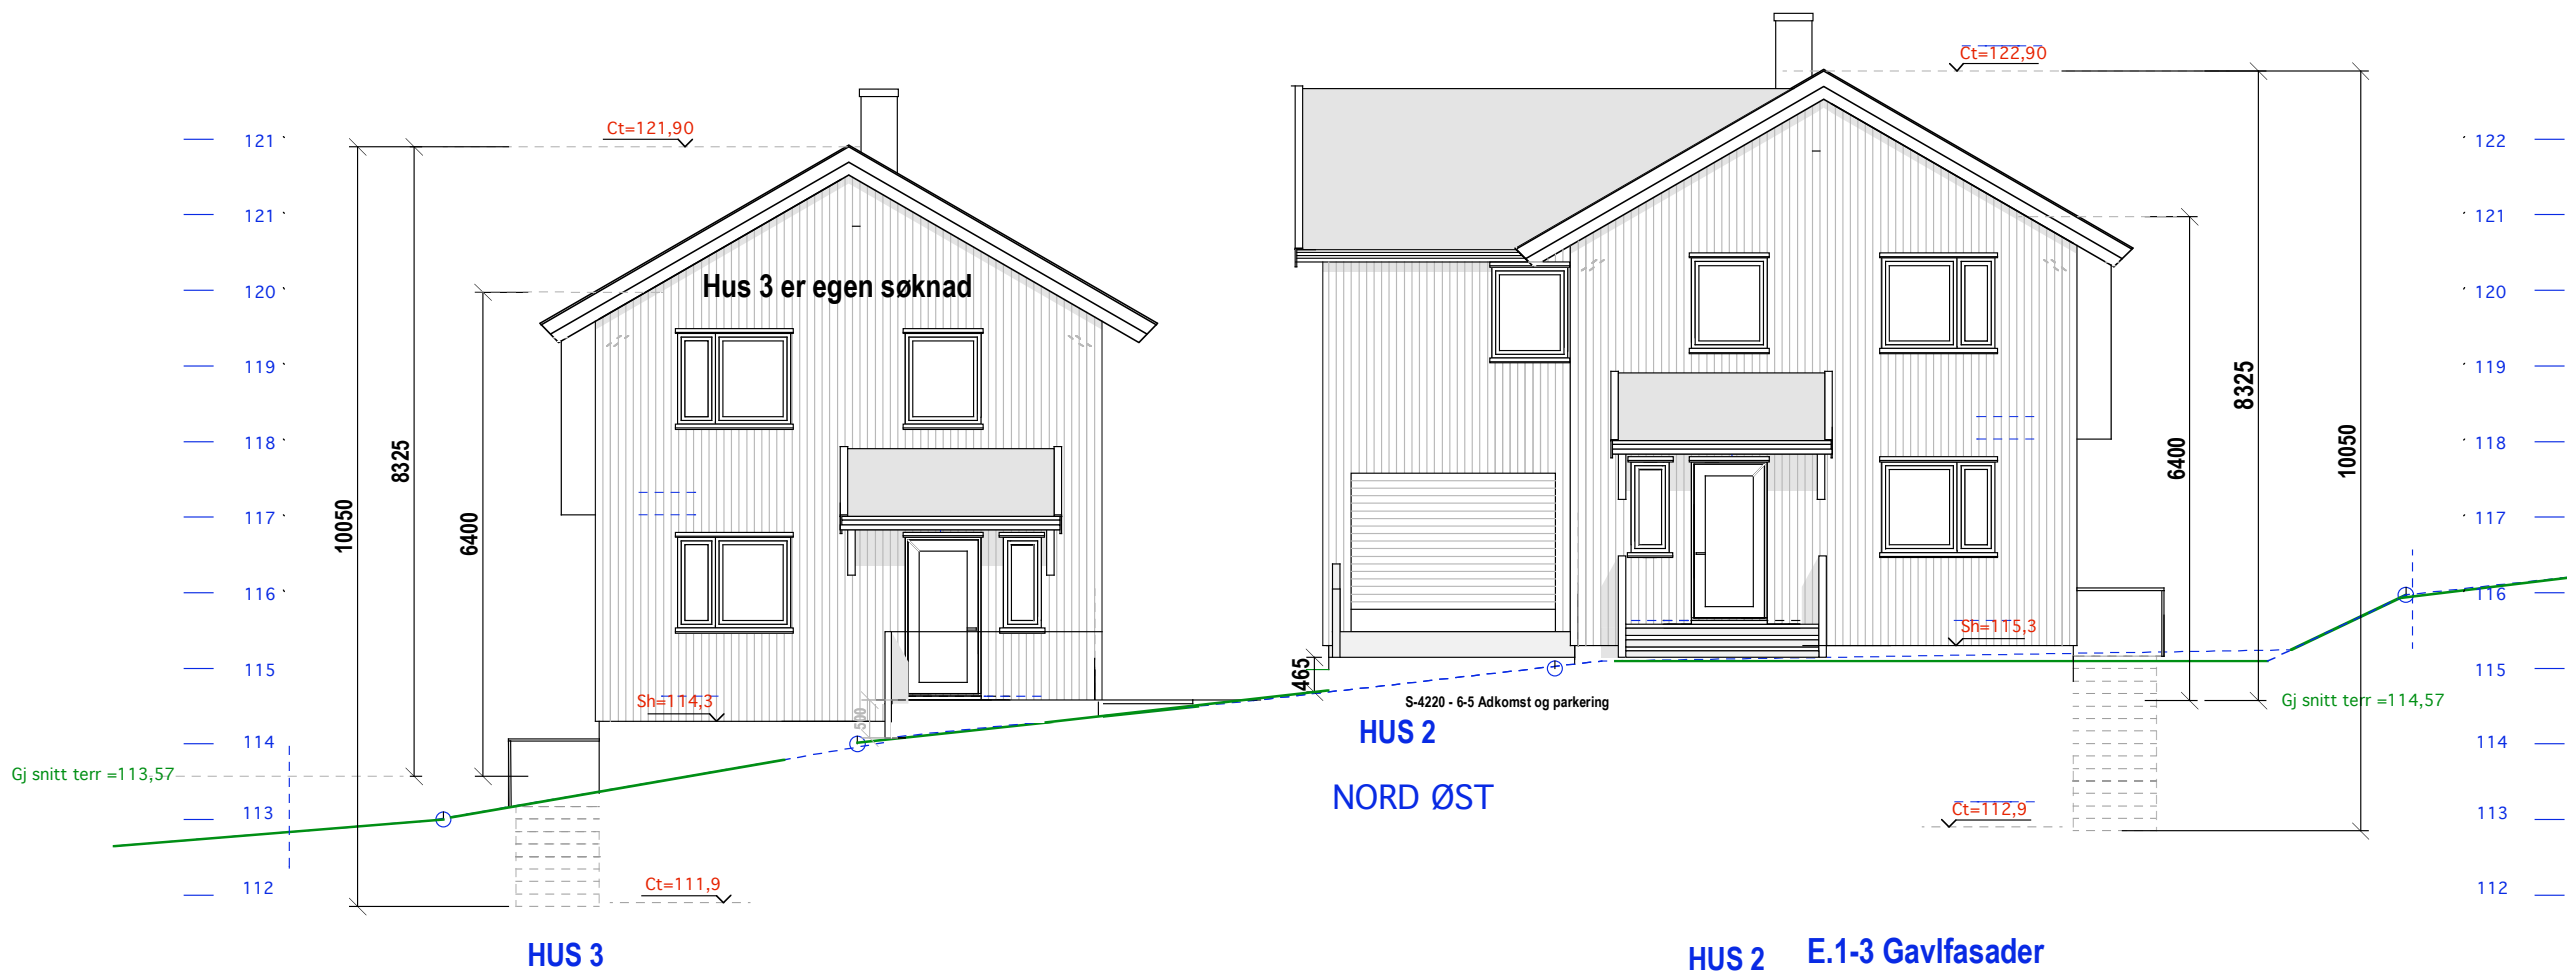

HUS 2 E.1-3 Gavlfasader