


Hus 2-3

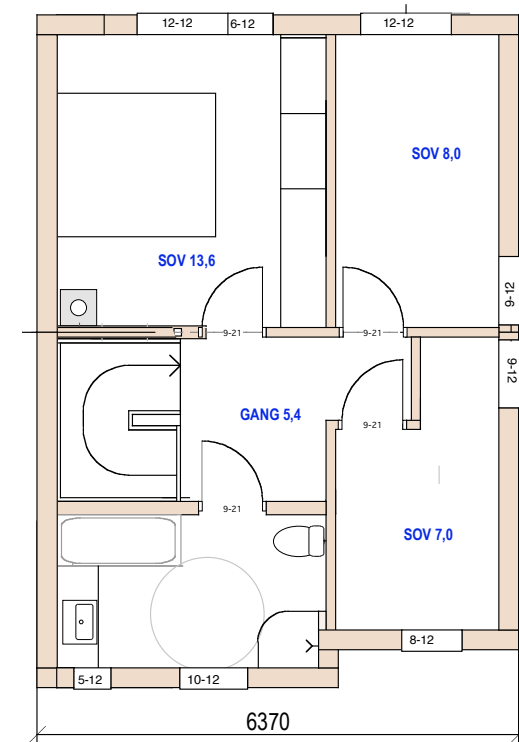

Hus 1



E.1-1 Plan 2.etg og snitt

90/79 Sandåsveien 9 A

MÅL 1:100

Siv.ark. Nils Haugrud.
Øvre Slottsgt.14, 0157 Oslo
Tlf 9518 9518

24-08-18- 14-11-19

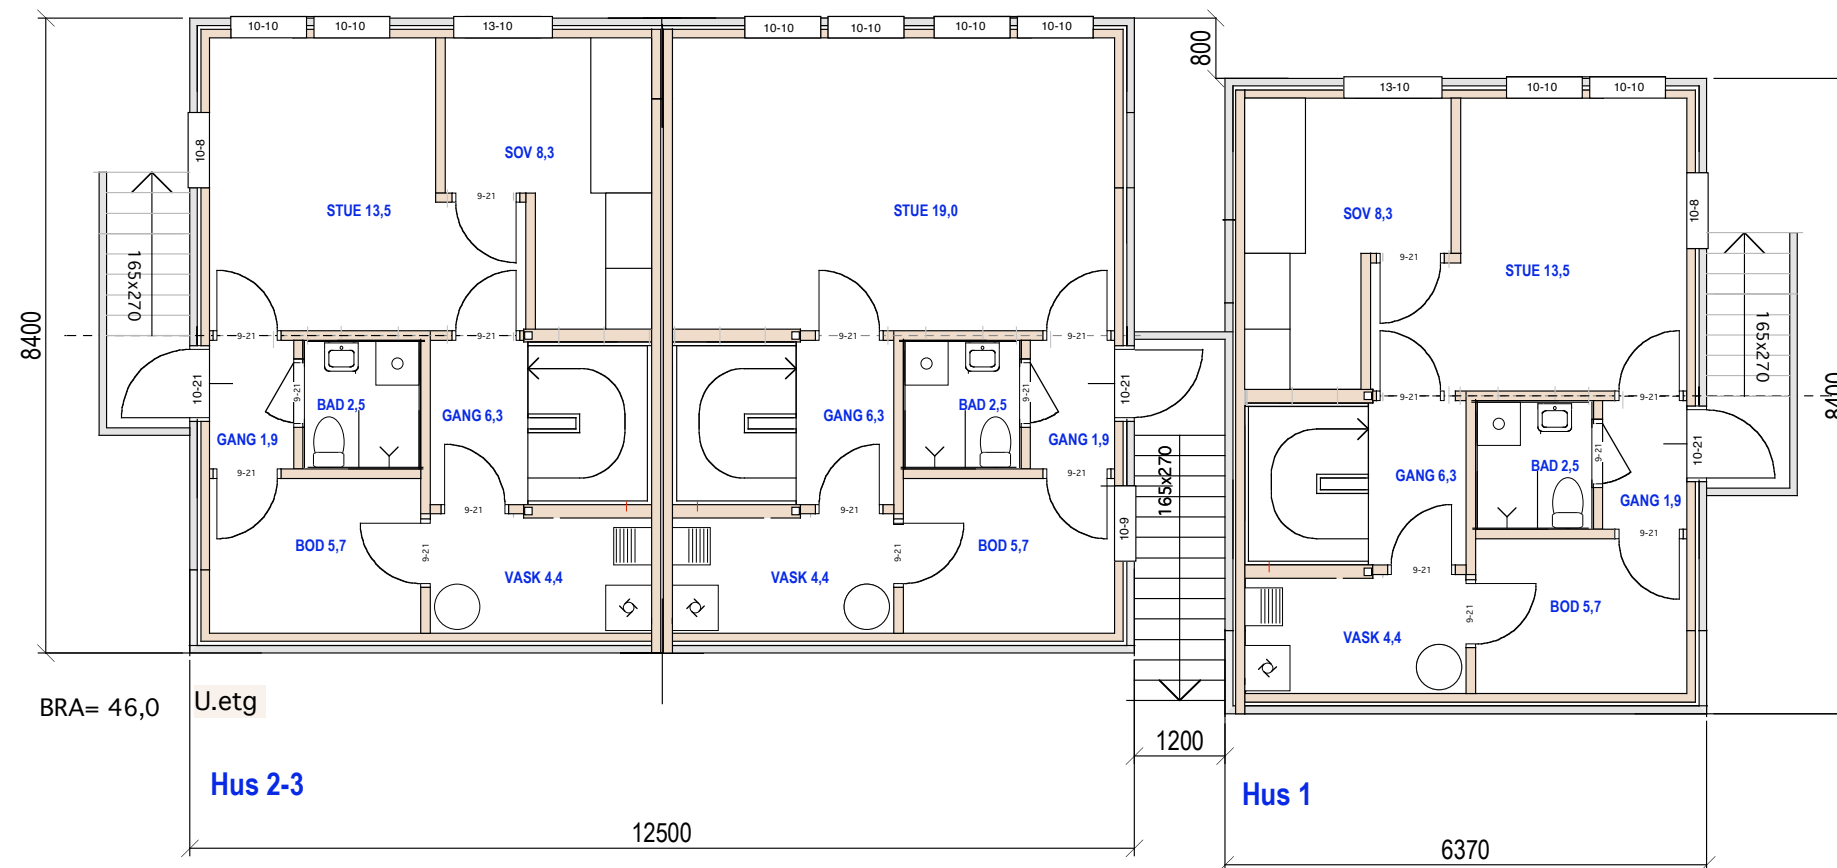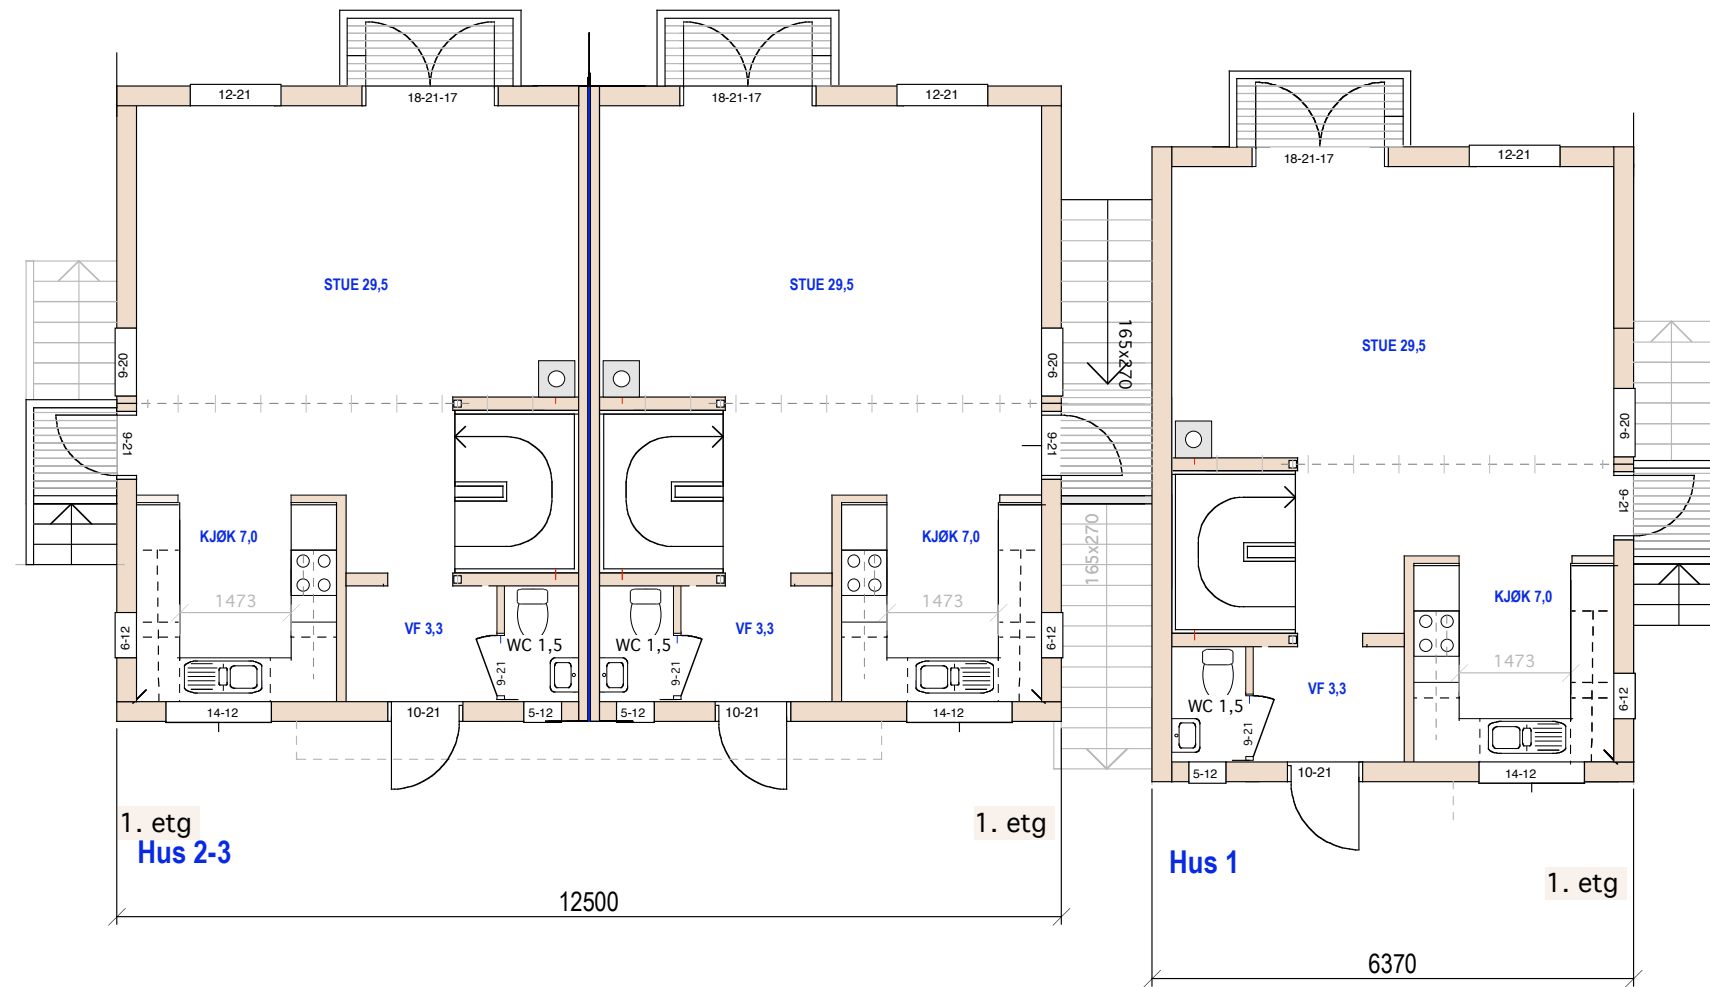



E.1-2 Plan 1.etg og u.etg

90/79 Sandåsveien 9 A

MÅL 1:100

Siv.ark. Nils Haugrud.
v. Slotstgt.14, 0157 Oslo
Tlf 9518 9518

24-08-18-14-11-19

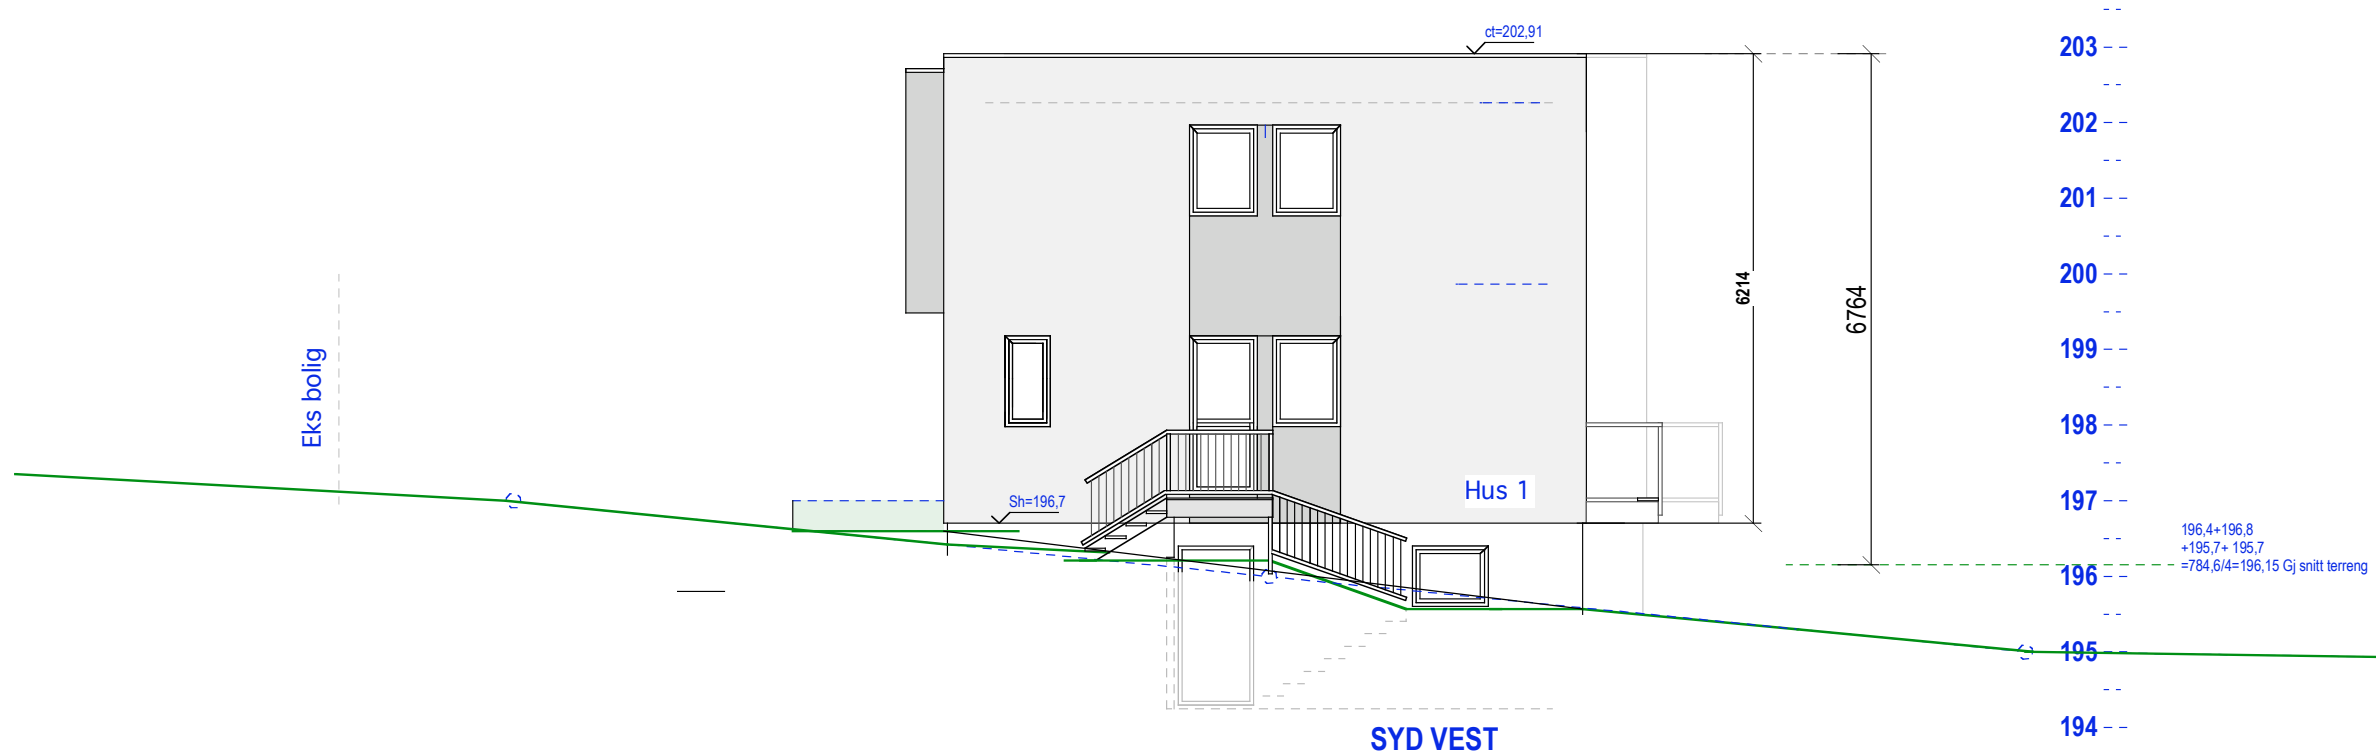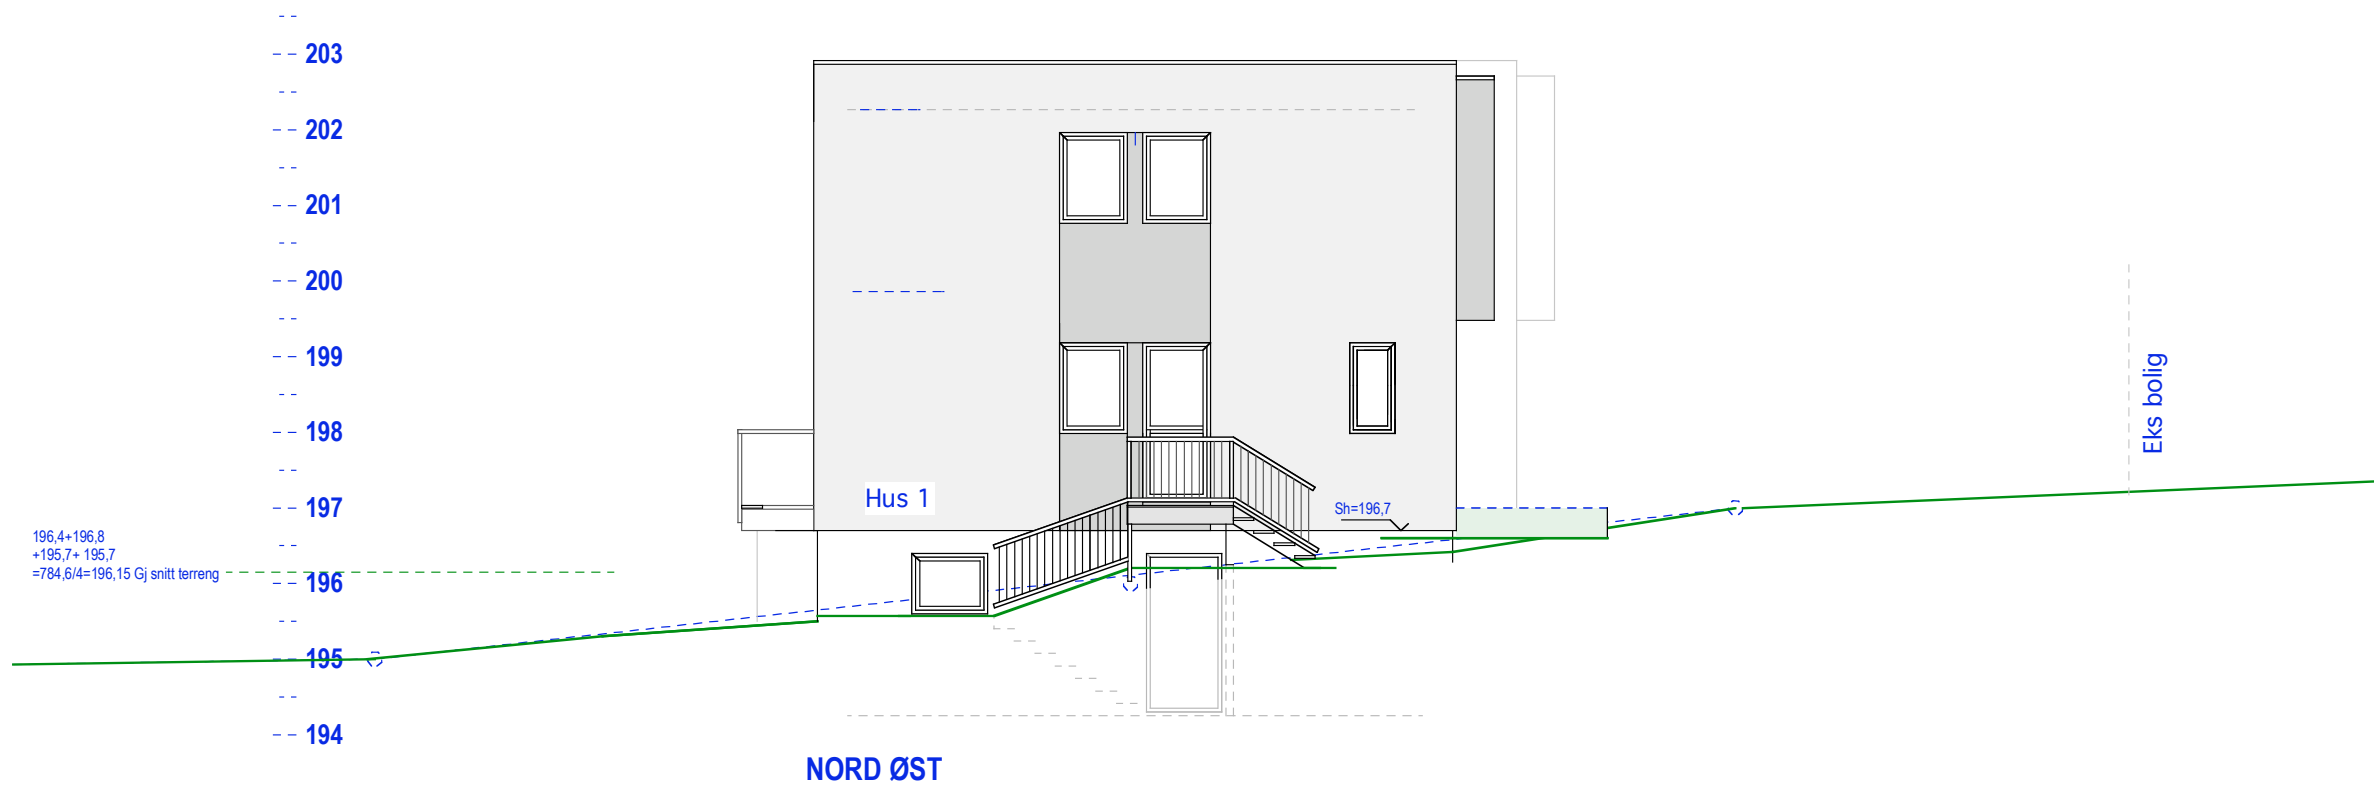



E.1-3 Gavlfasader

90/79 Sandåsveien 9 A

MÅL 1:100

24-08-18 14-11-19

Siv.ark. Nils Haugrud.
Øvre Slottsgt.14, 0157 Oslo
Tlf 9518 9518

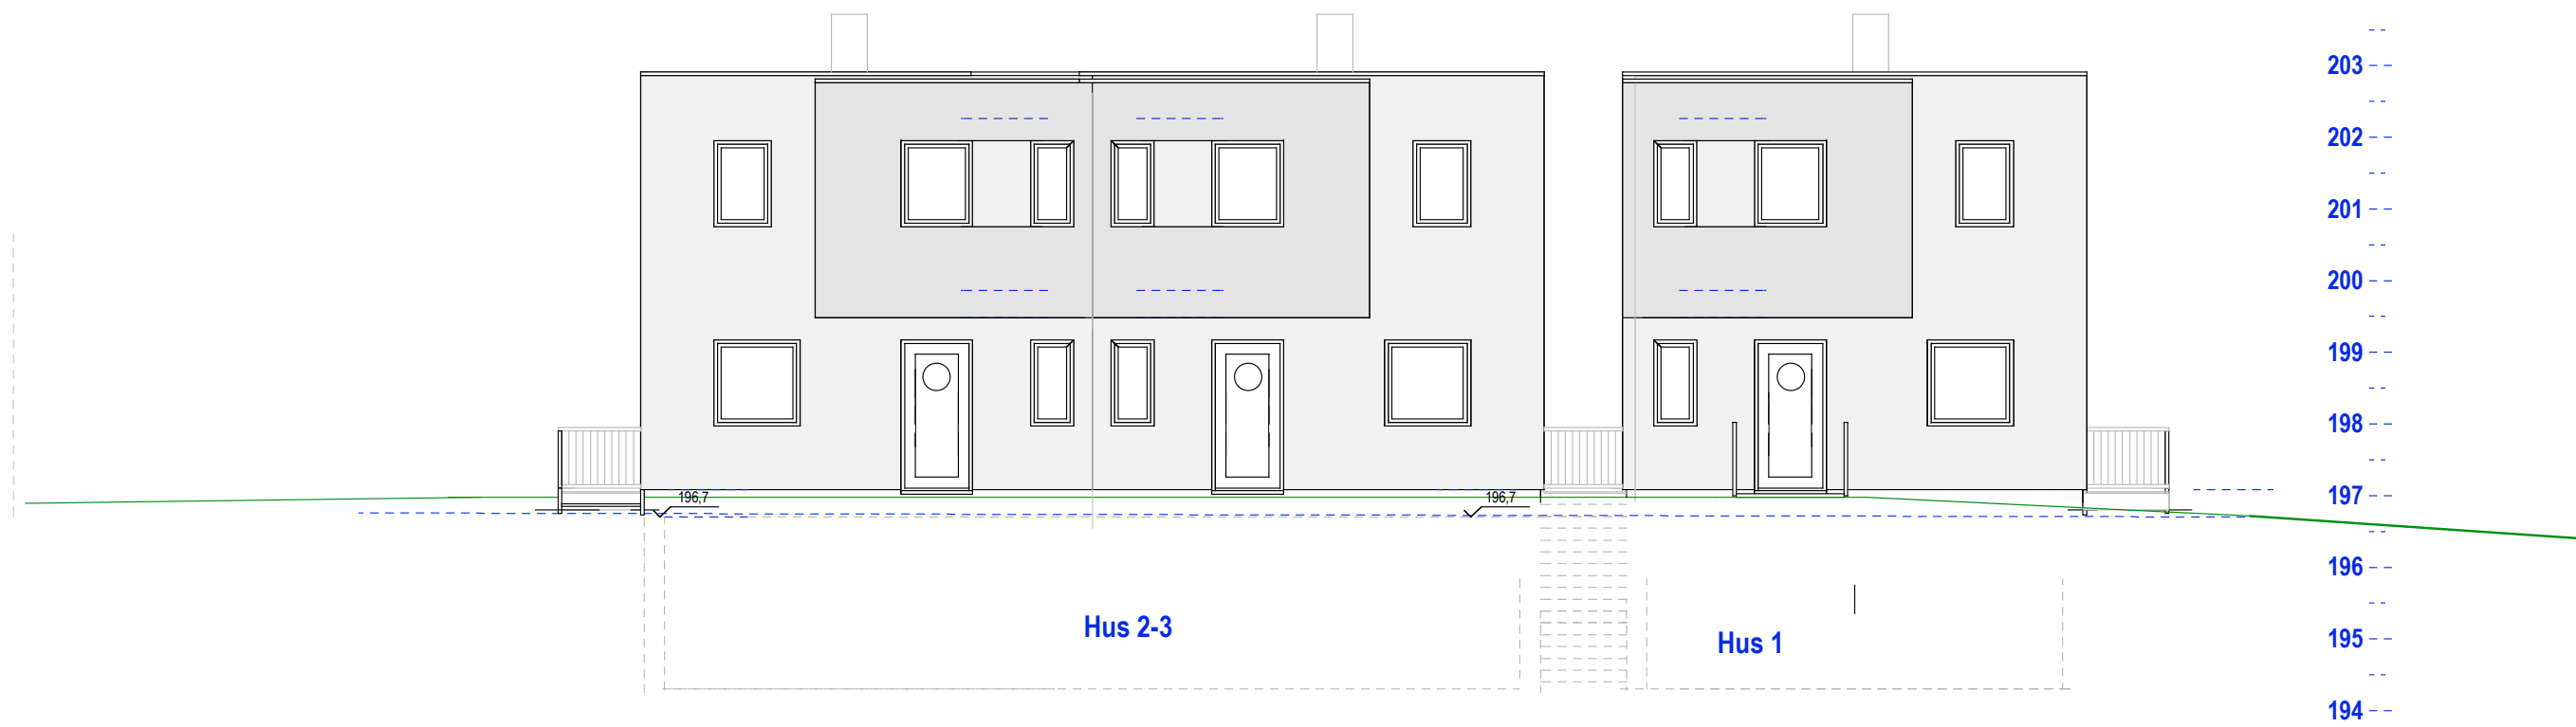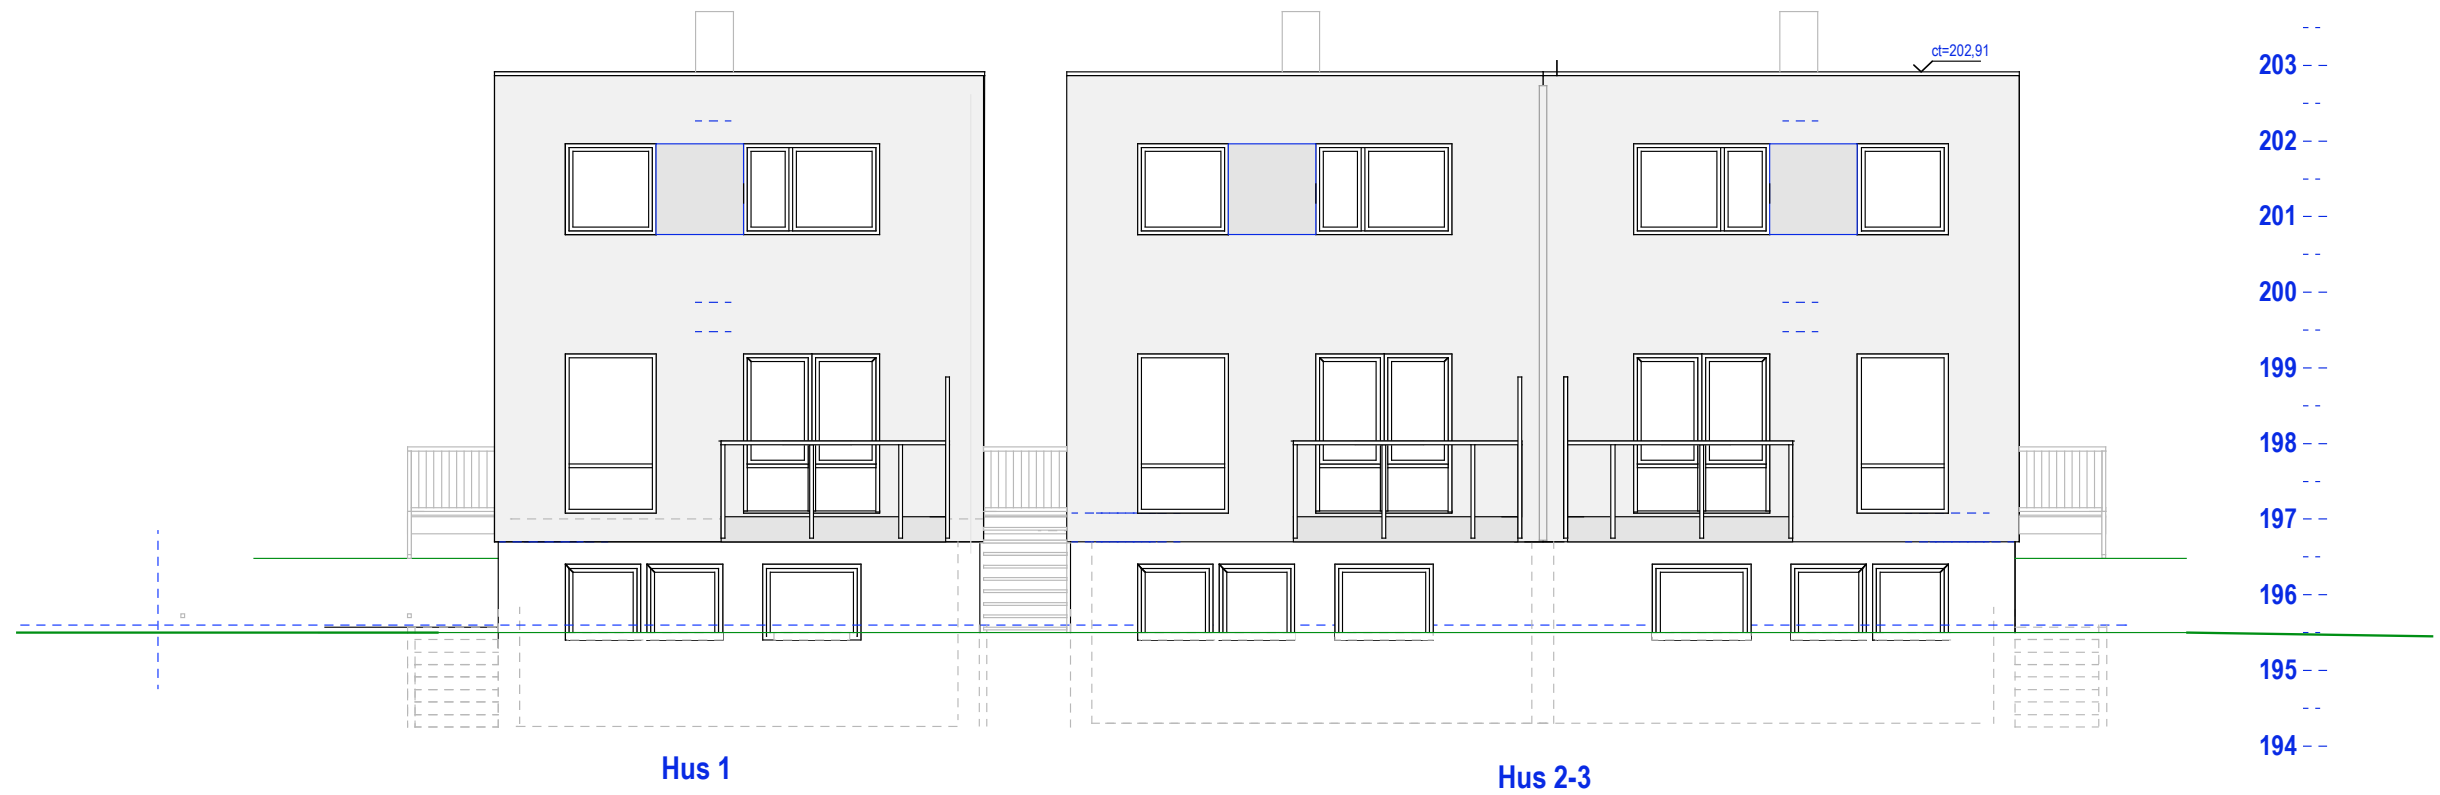

E.1-4 Langfasader

90/79 Sandåsveien 9 A

MÅL 1:100

24-08-18 14-11-19

Siv.ark. Nils Haugrud.
Øvre Slottsgt.14, 0157 Oslo
Tlf 9518 9518