

Hus 3 E.1-1 Snitt og 2- etg





35/375 Skådalsveien 10 E

MÅL 1:100

TILTAKSHAVER:

28-06-19 23-01-20

Siv.ark. Nils Haugrud  
Øvre Slottsgt. 14,  
0157 Oslo

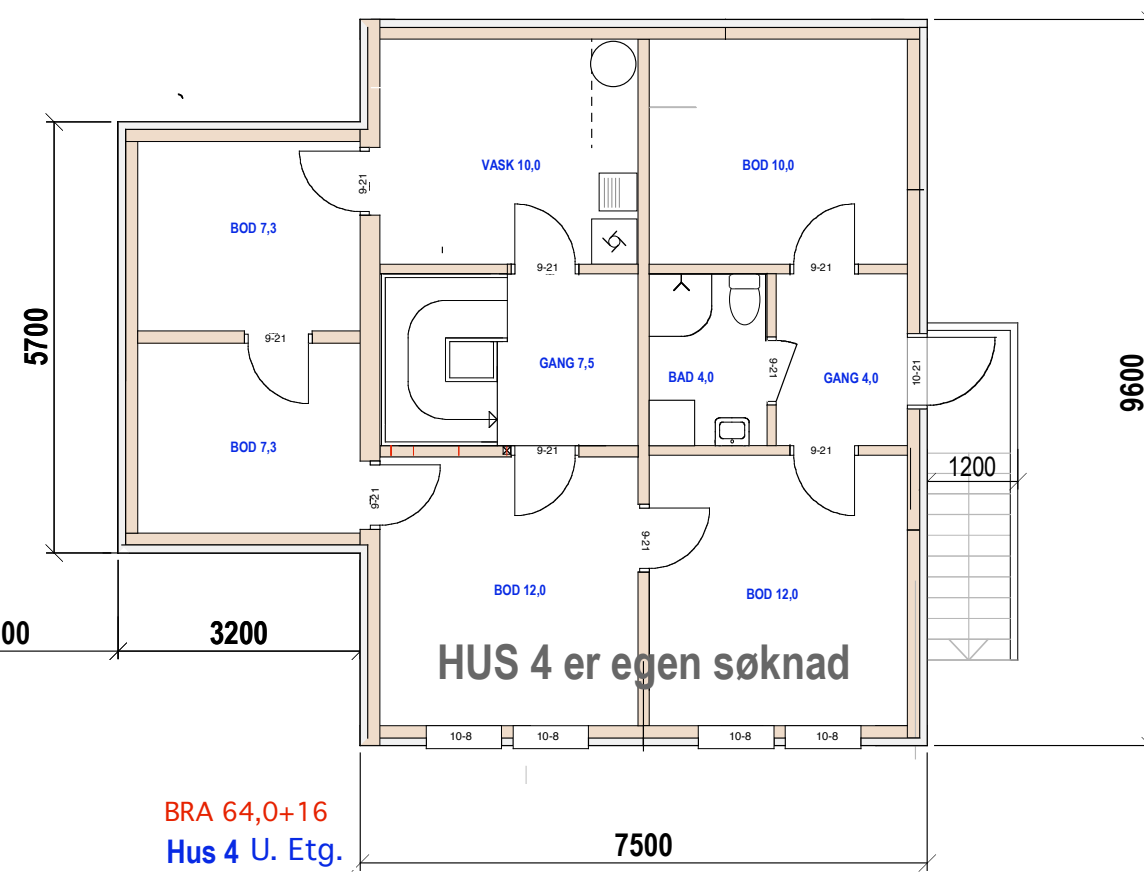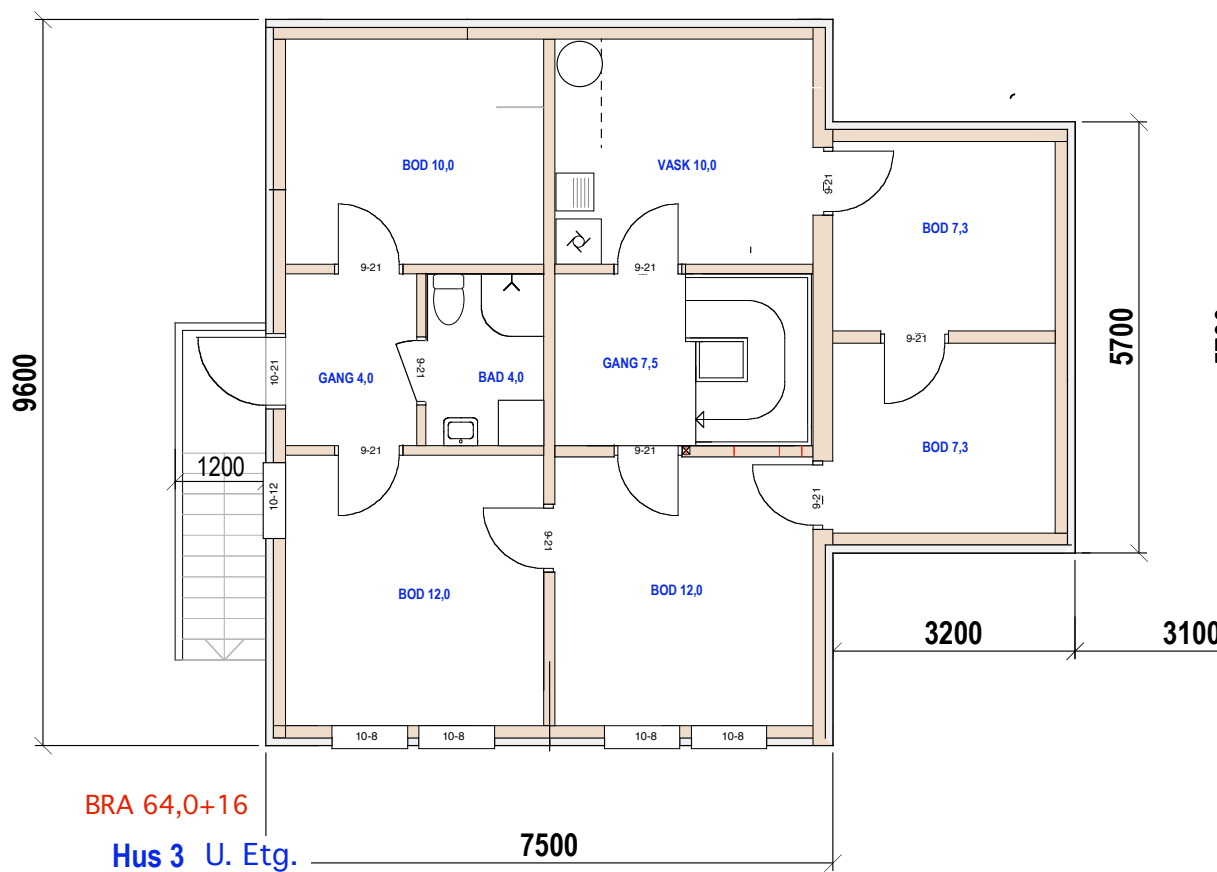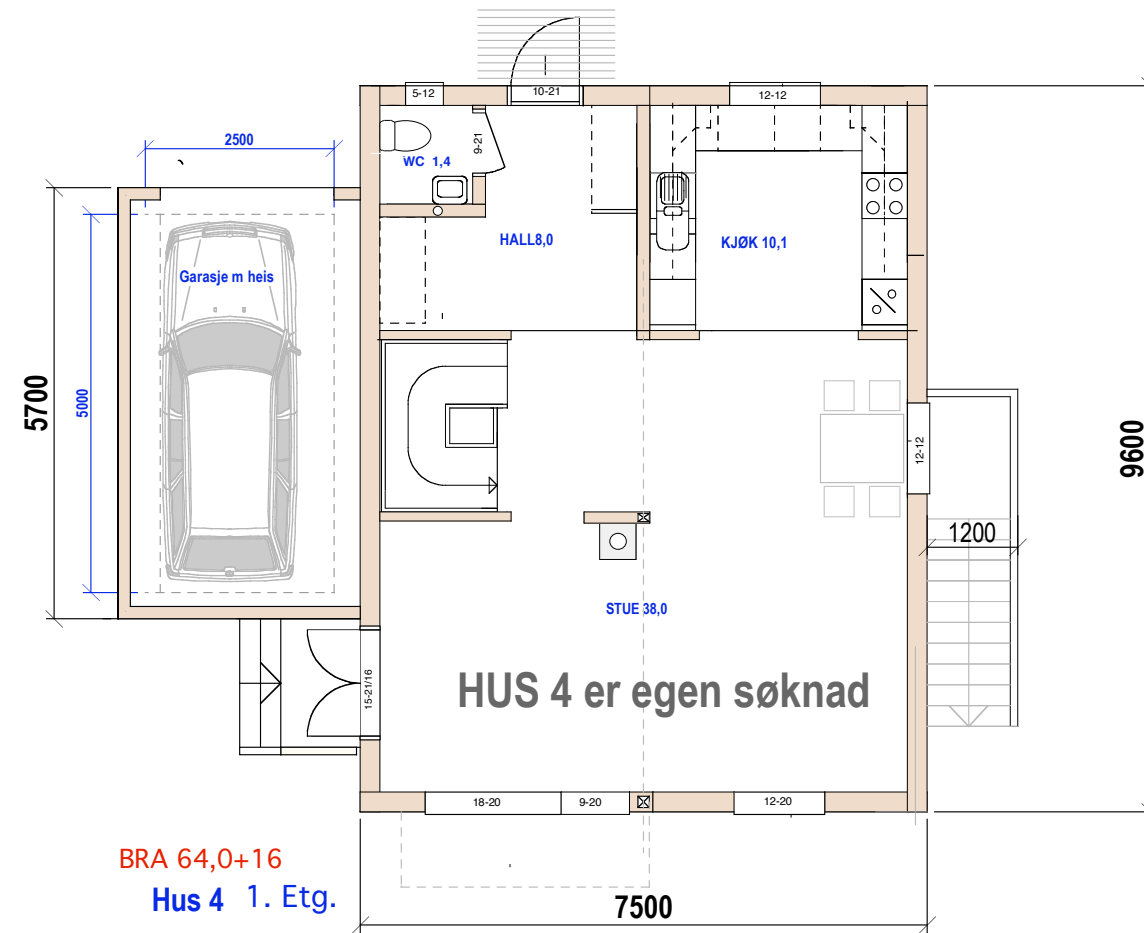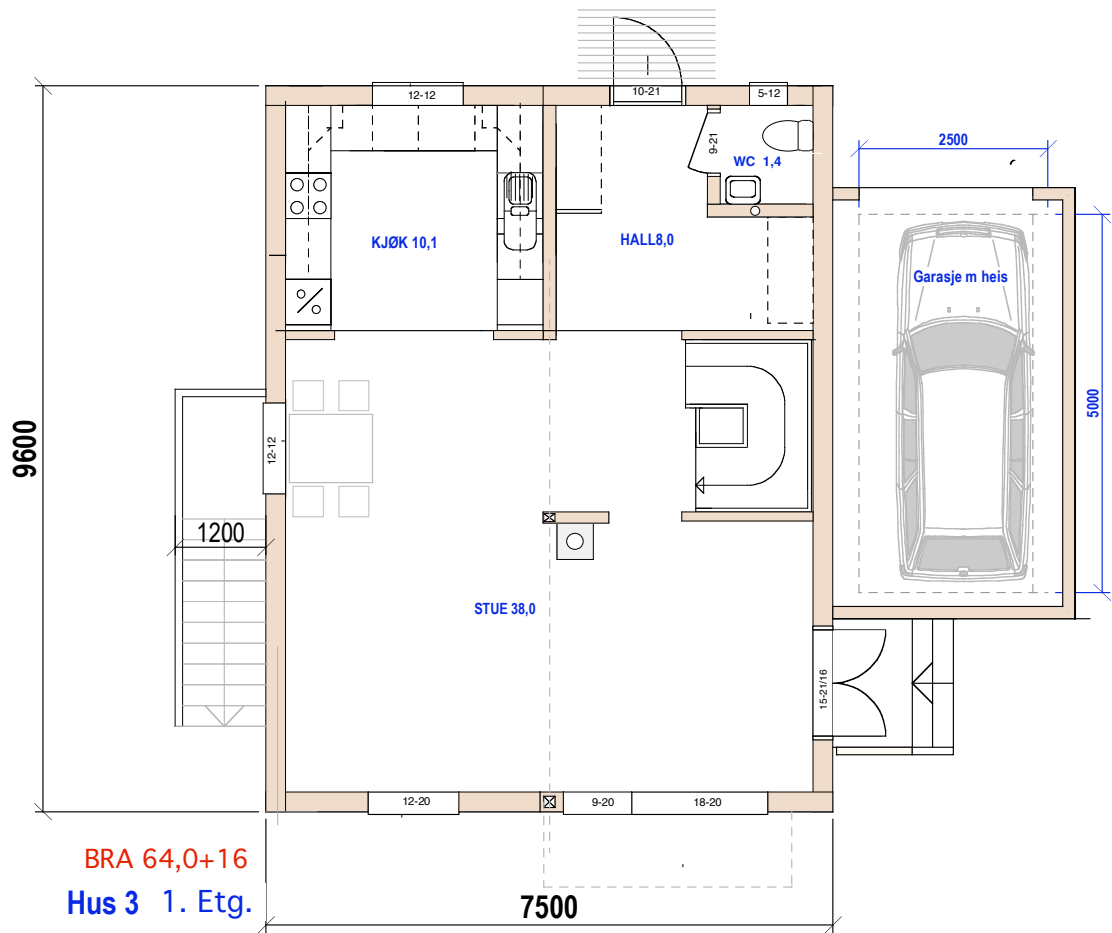

Hus 3 E.1-2 1.etg. og underetg.



35/375 Skådalsveien 10 E

MÅL 1:100

TILTAKSHAVER:

28-06-19 23-01-20

Siv.ark. Nils Haugrud  
Øvre Slottsgt. 14,  
0157 Oslo

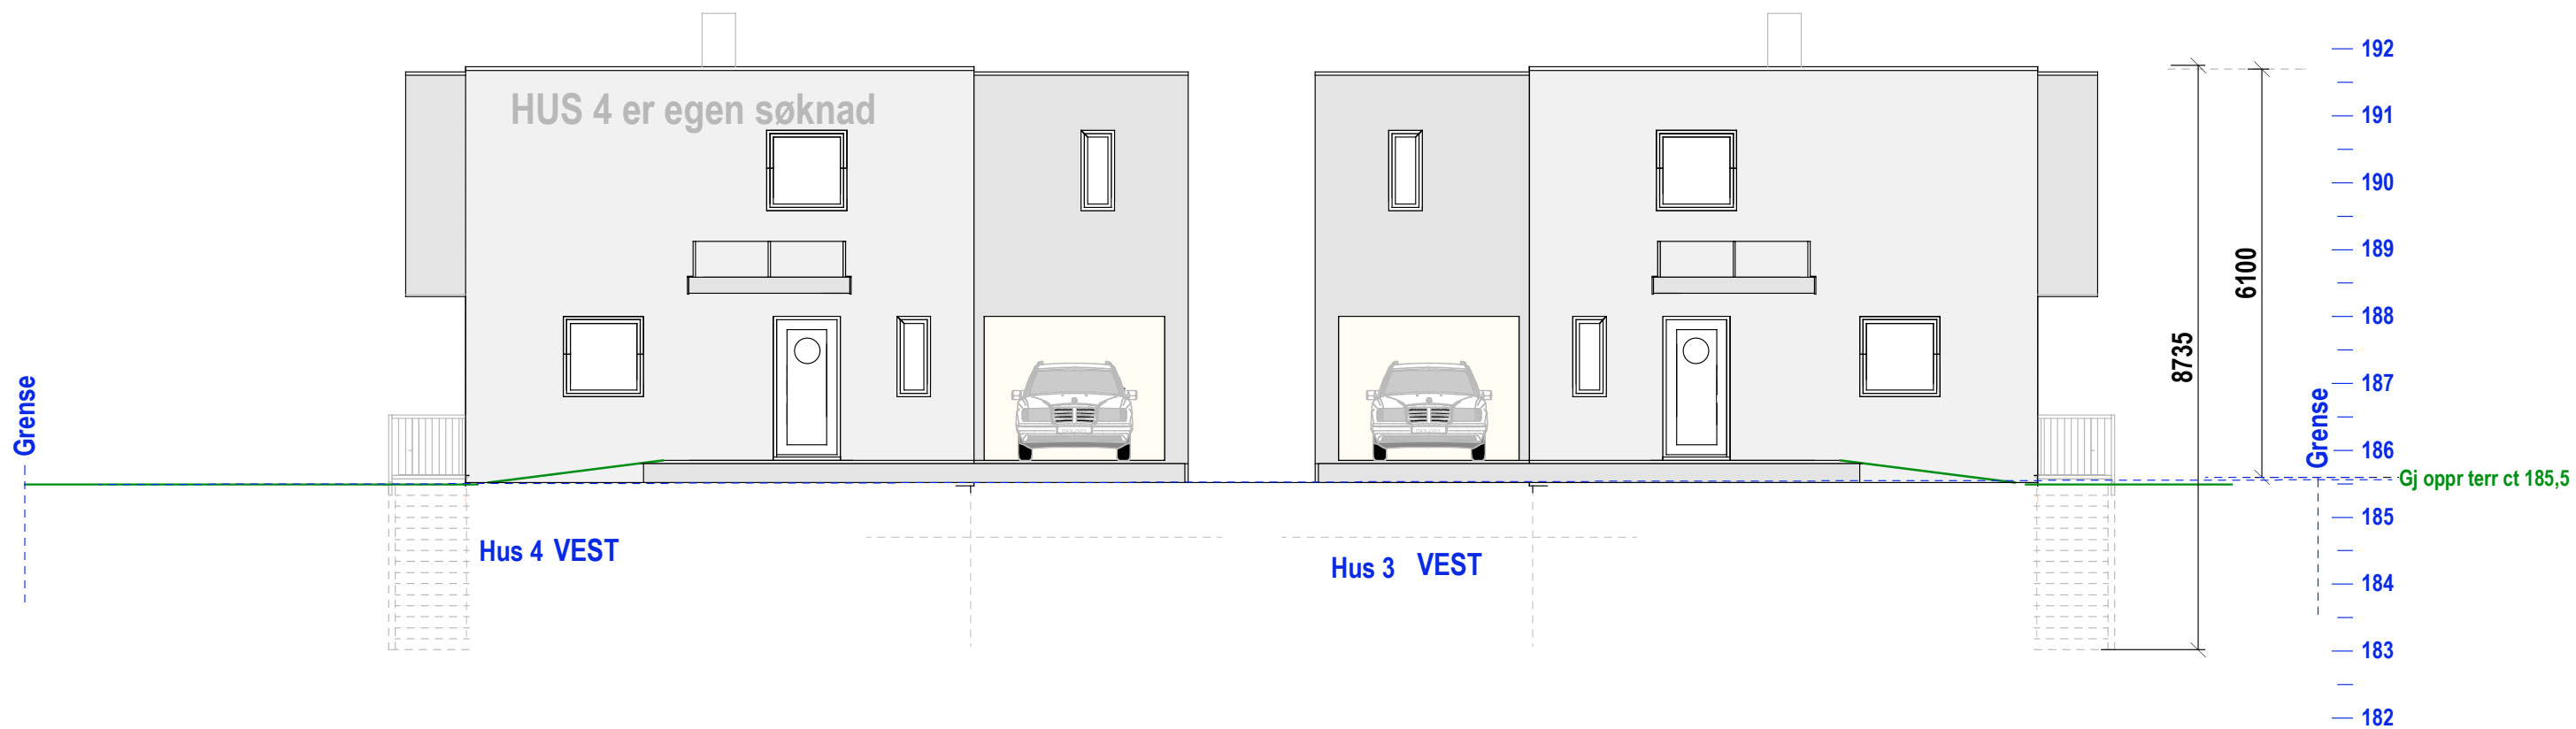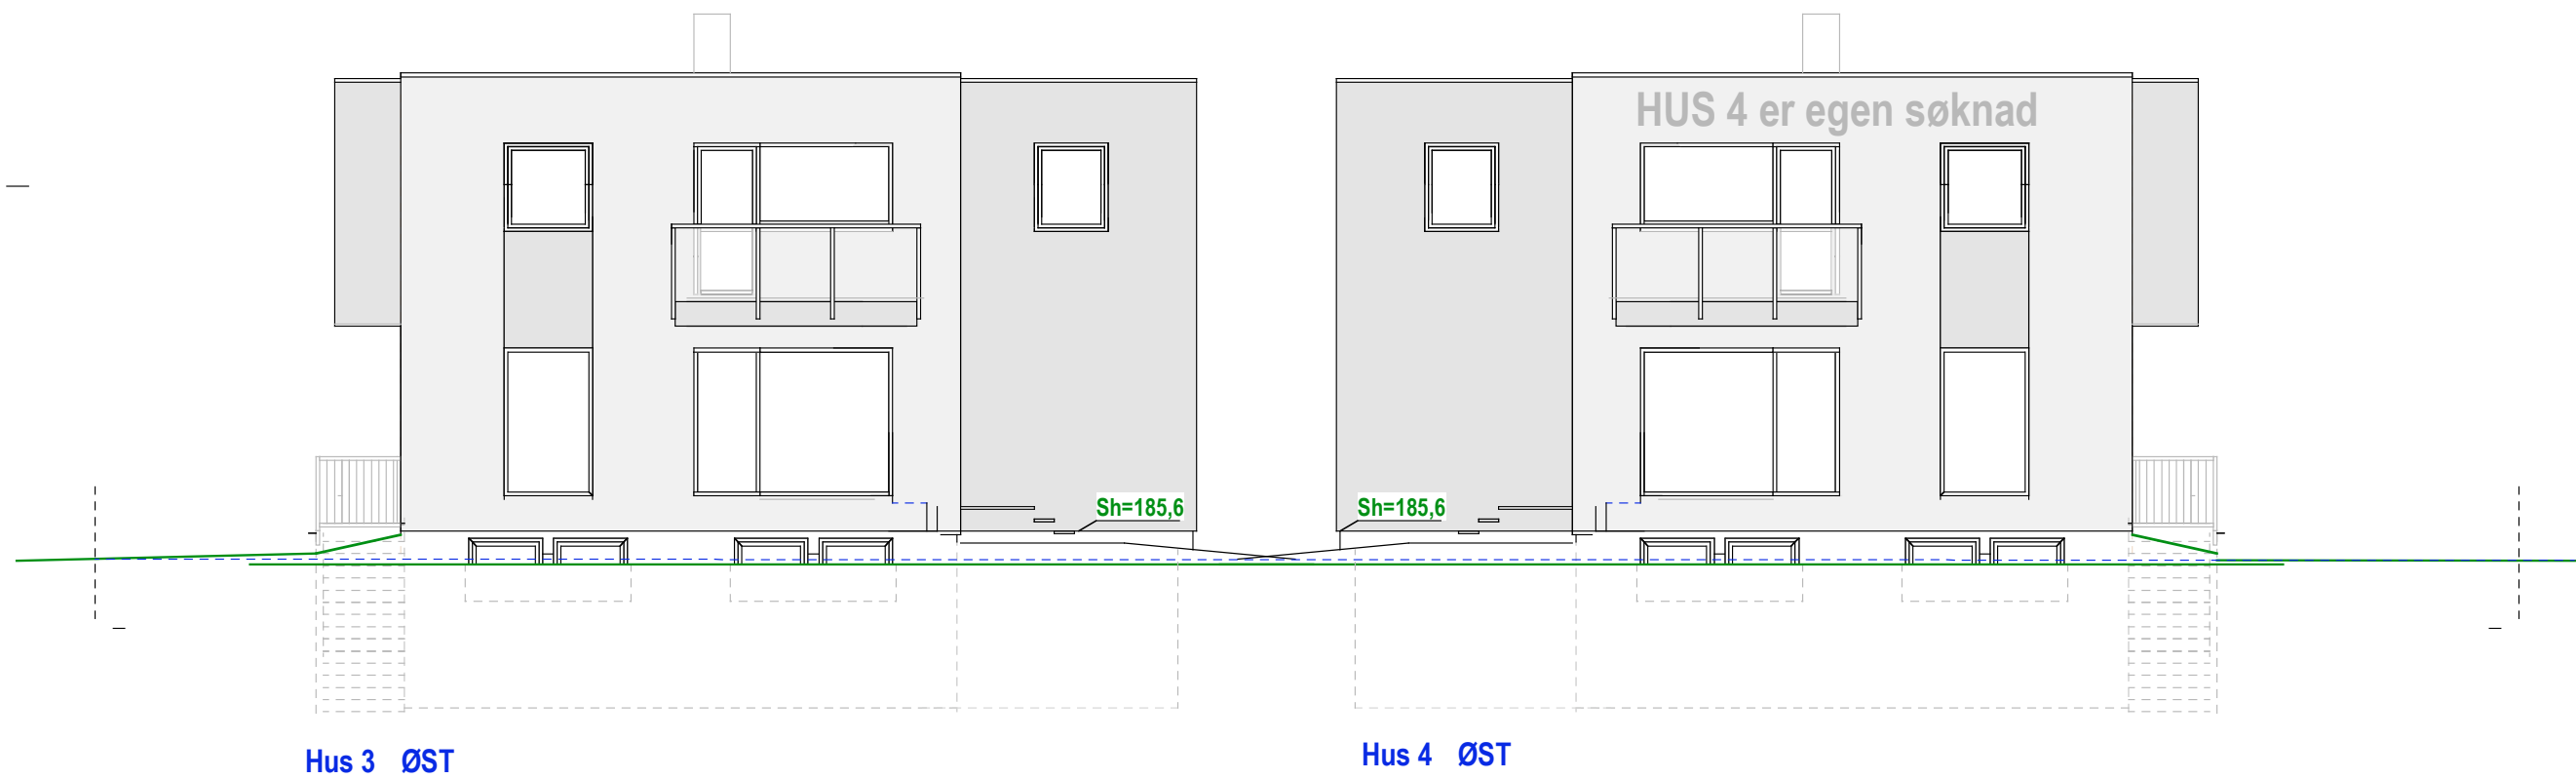

Hus 3 E.1-3 Fasade øst og vest

35/375 Skådalsveien 10 E


MÅL 1:100

28-06-19 23-01-20


TILTAKSHAVER:

Siv.ark. Nils Haugrud  
Øvre Slottsgt. 14,  
0157 Oslo

192  
191  
190  
189  
188  
187  
186  
185  
184  
183  
182

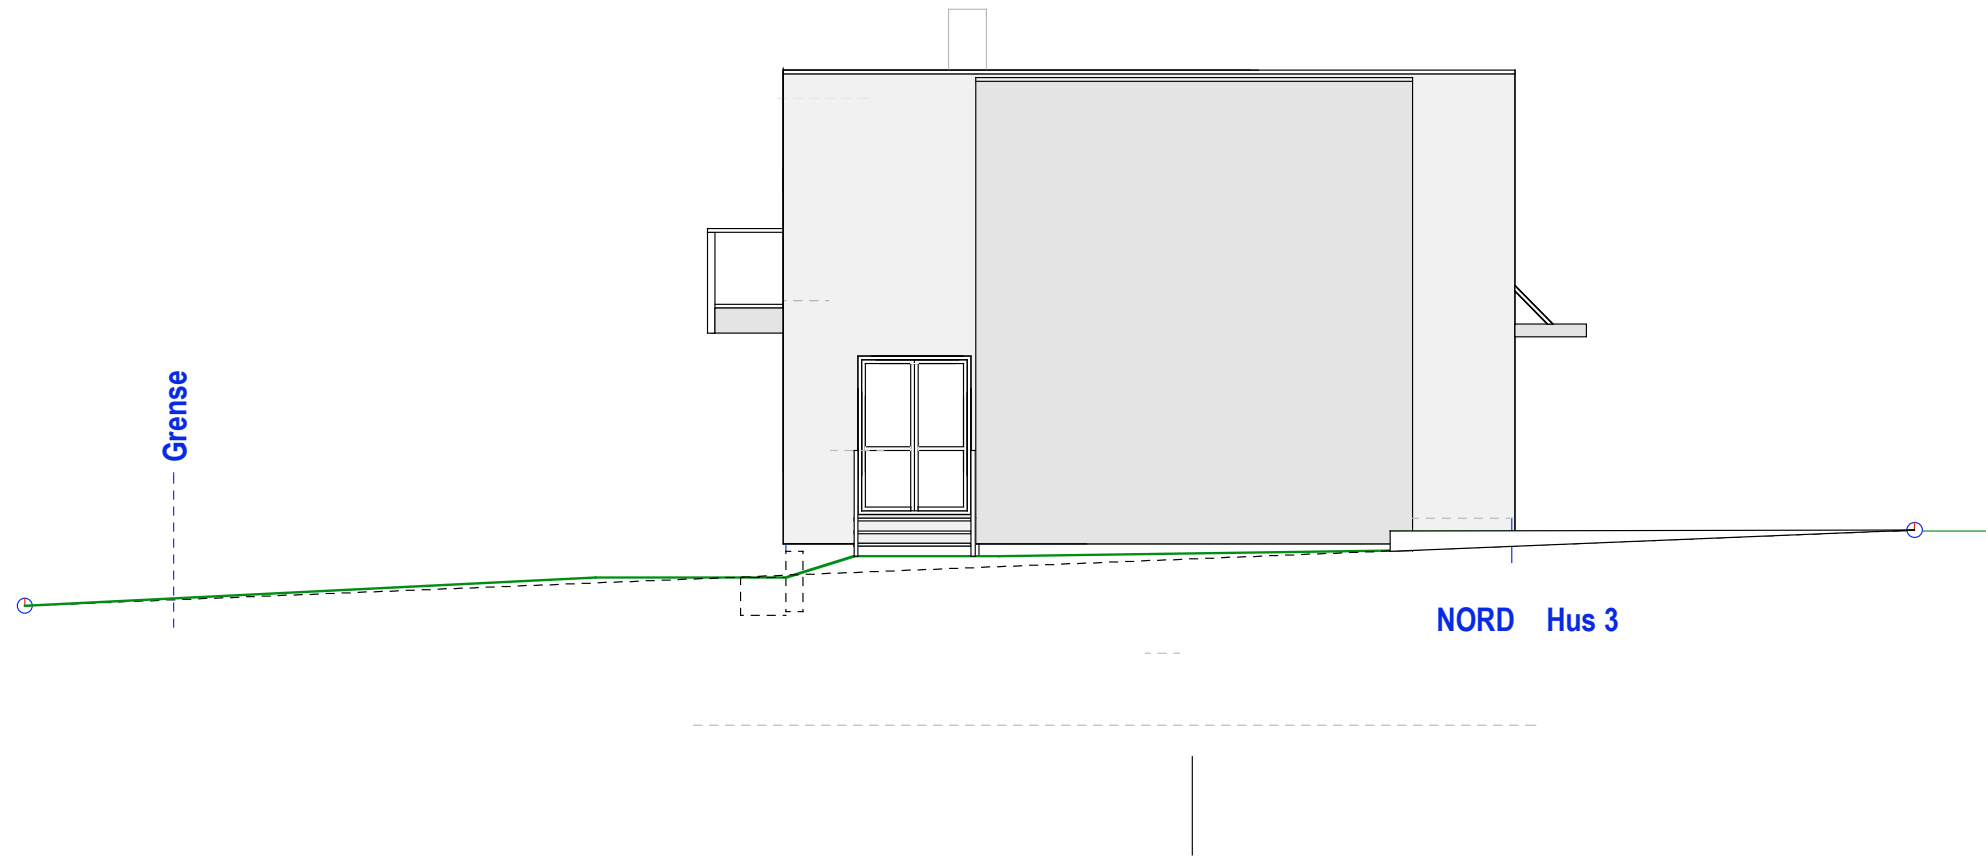

192  
191  
190  
189  
188  
187  
186  
185  
184  
183  
182

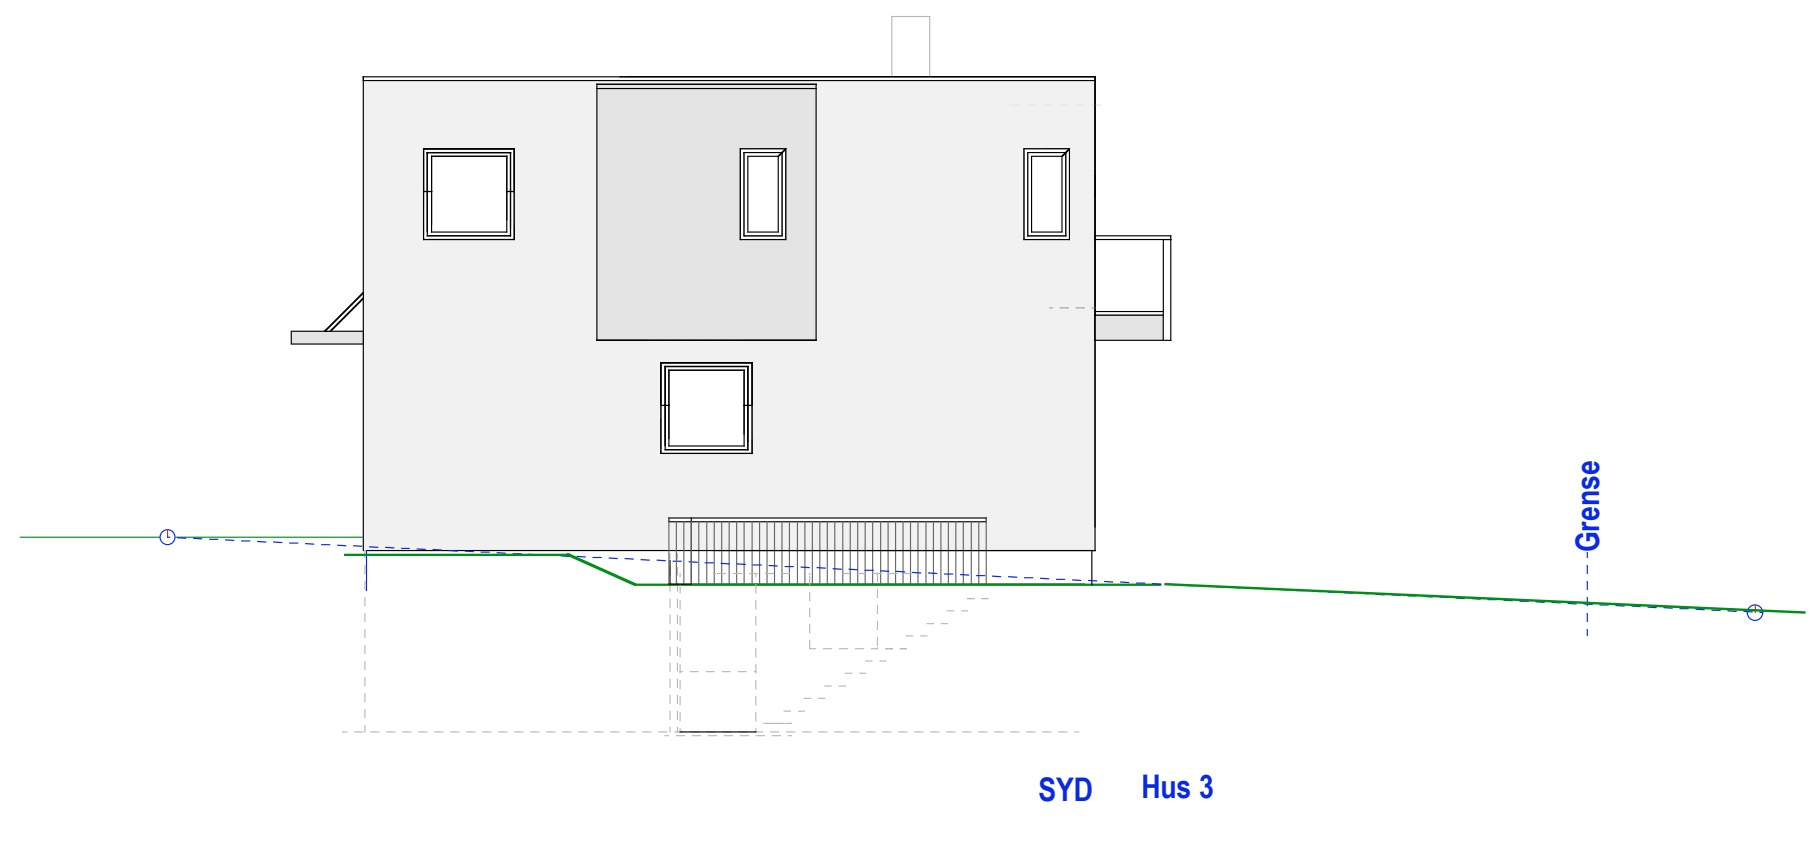

Hus 3 E.1-4 Fasade syd og nord