

Hus 3 E.1-1 Snitt og 2- etg





35/375 Skådalsveien 10 E

MÅL 1:100

KSHAVAR:

28-06-19 23-01-20 02-11-20

Siv.ark. Nils Haugrud
Øvre Slottsgt. 14,
0157 Oslo

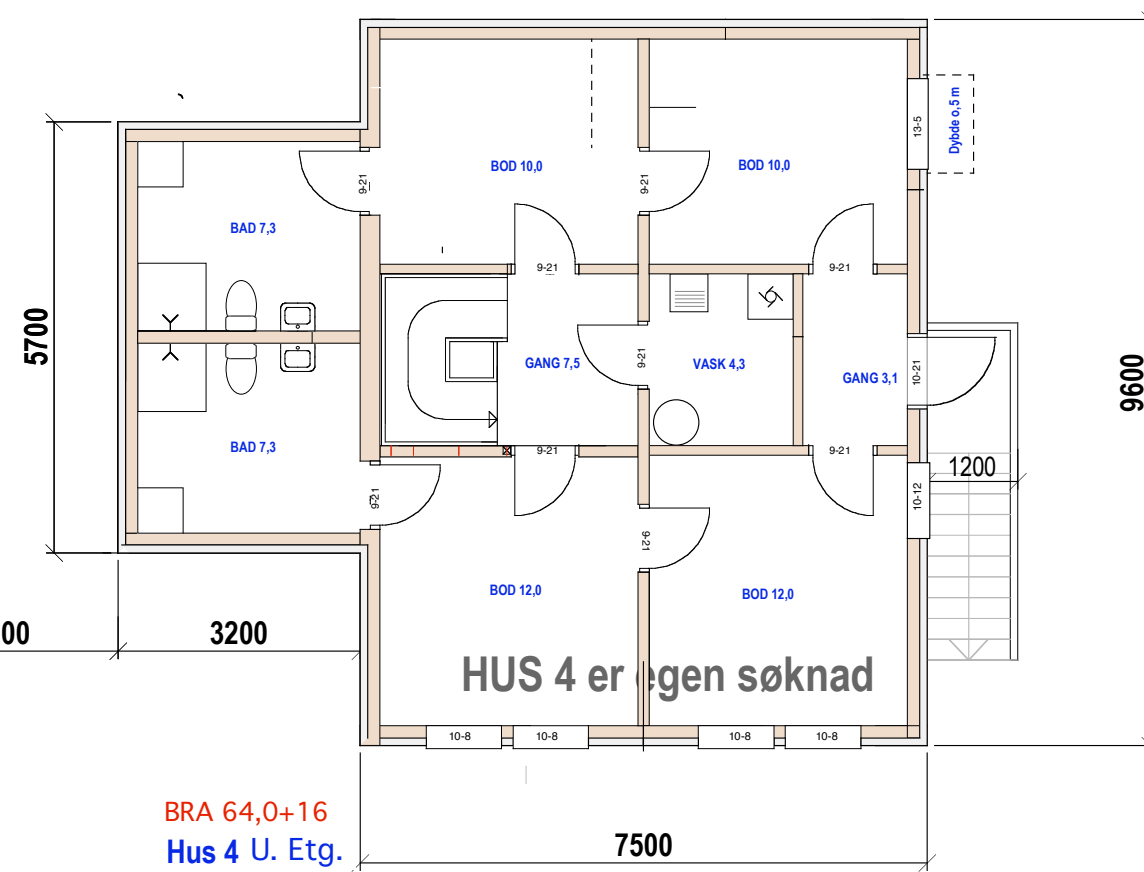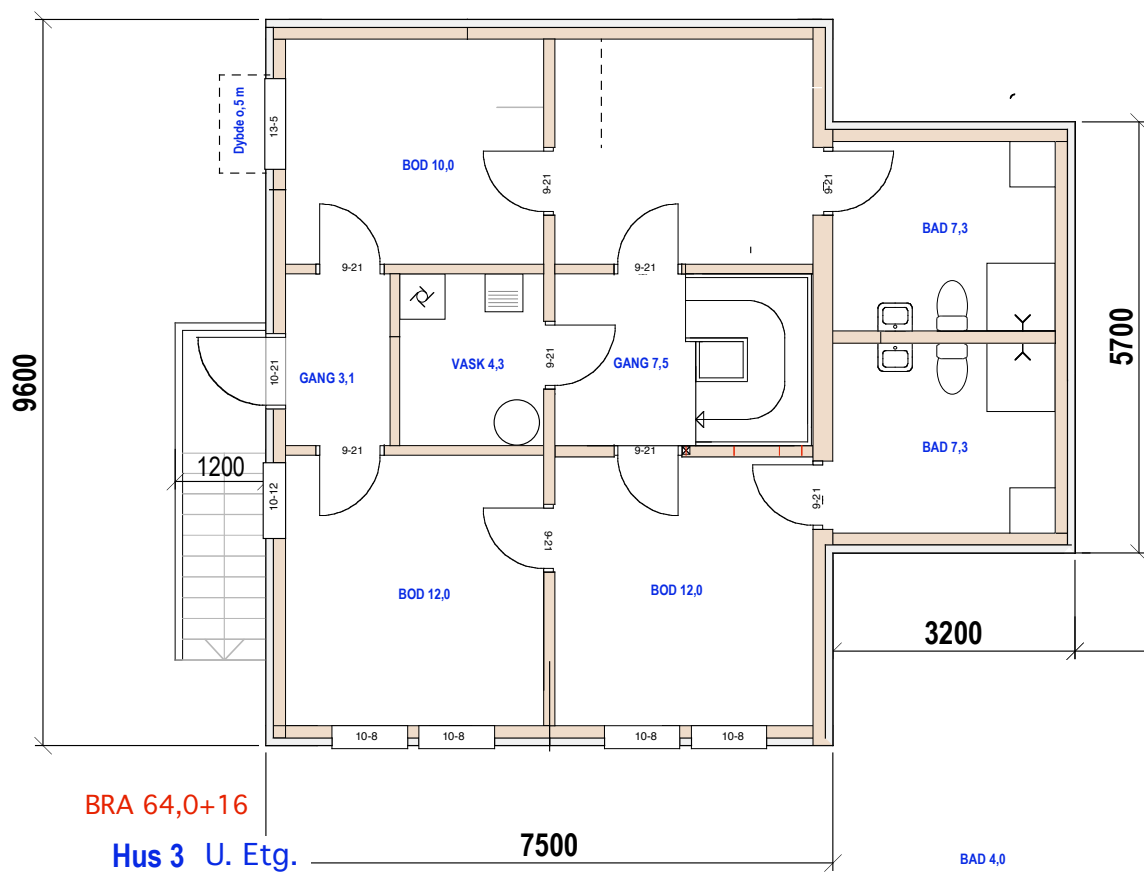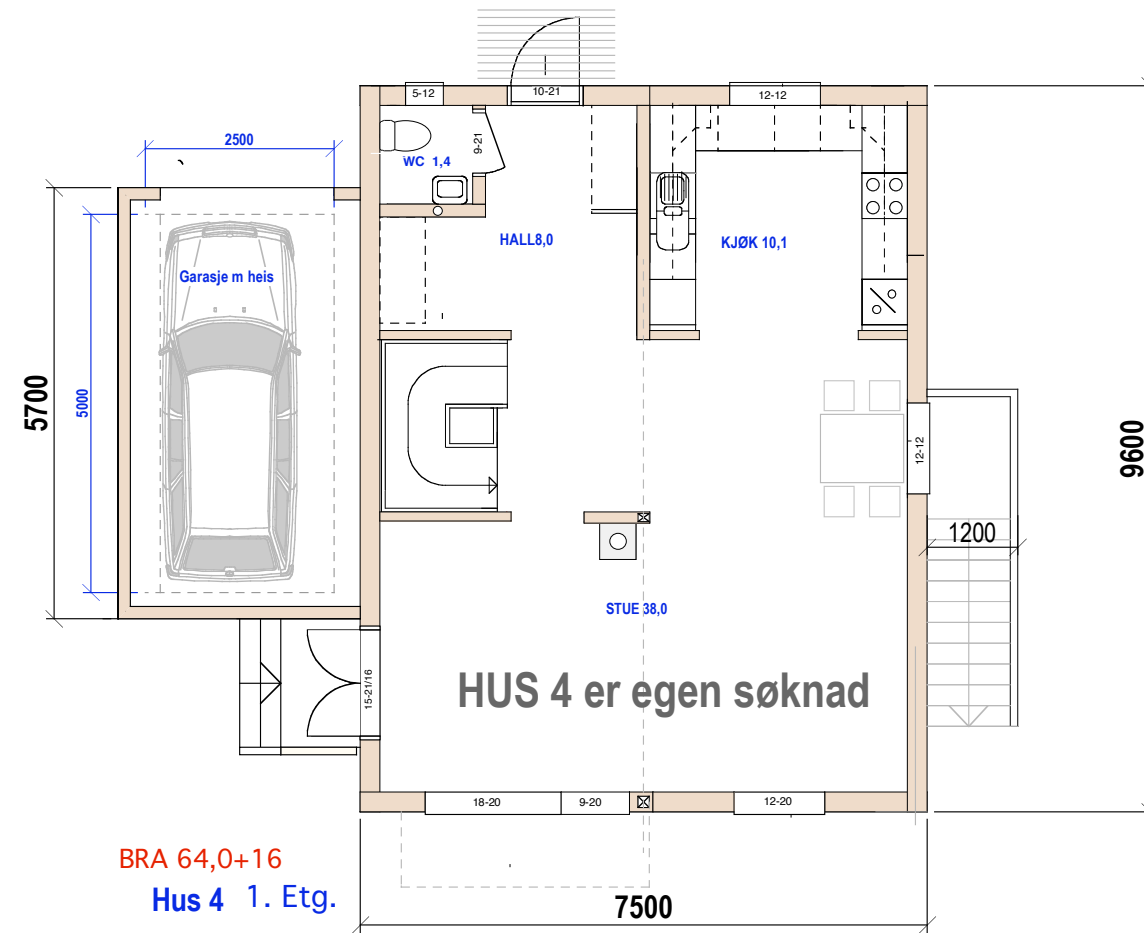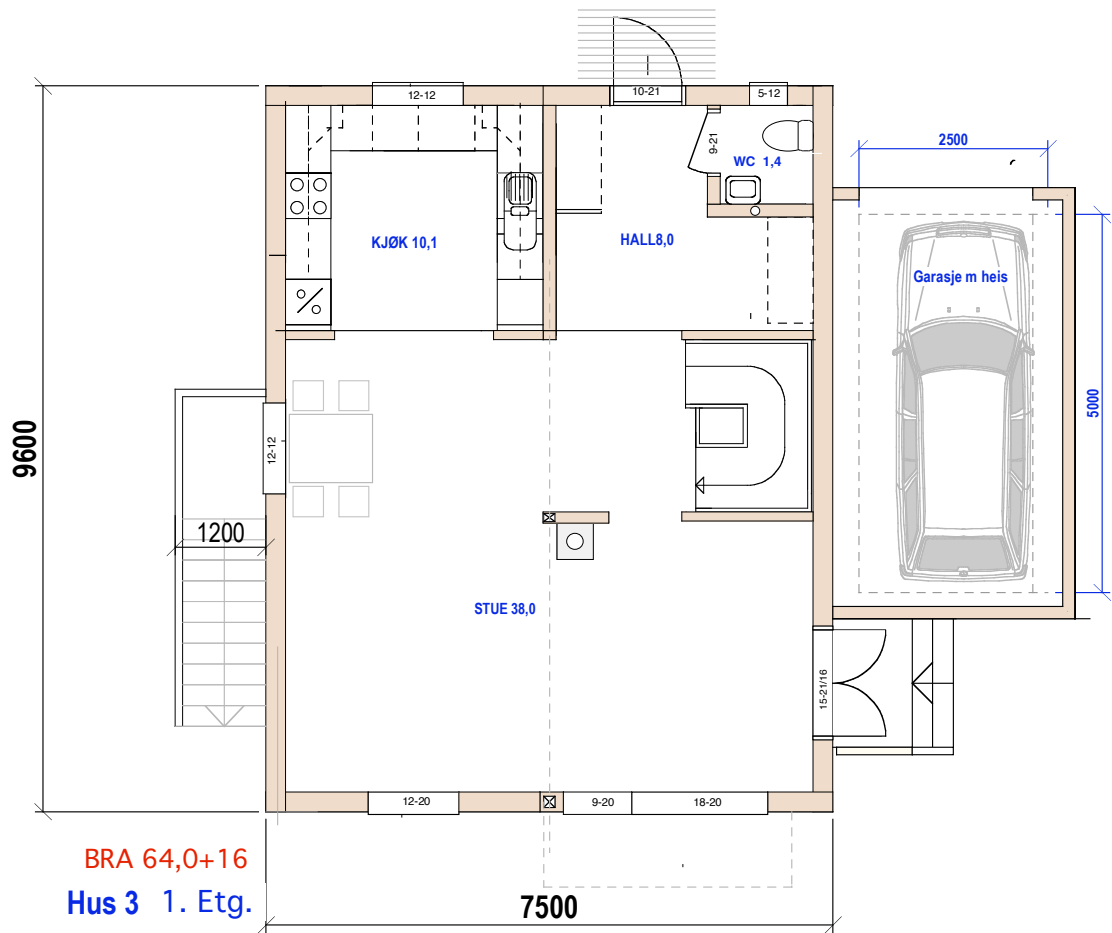

Hus 3 E.1-2 1.etg. og underetg.


35/375 Skådalsveien 10 E

MÅL 1:100

28-06-19 23-01-20 02-11-20


TILTAKSHAVER:

Siv.ark. Nils Haugrud
Øvre Slottsgt. 14,
0157 Oslo

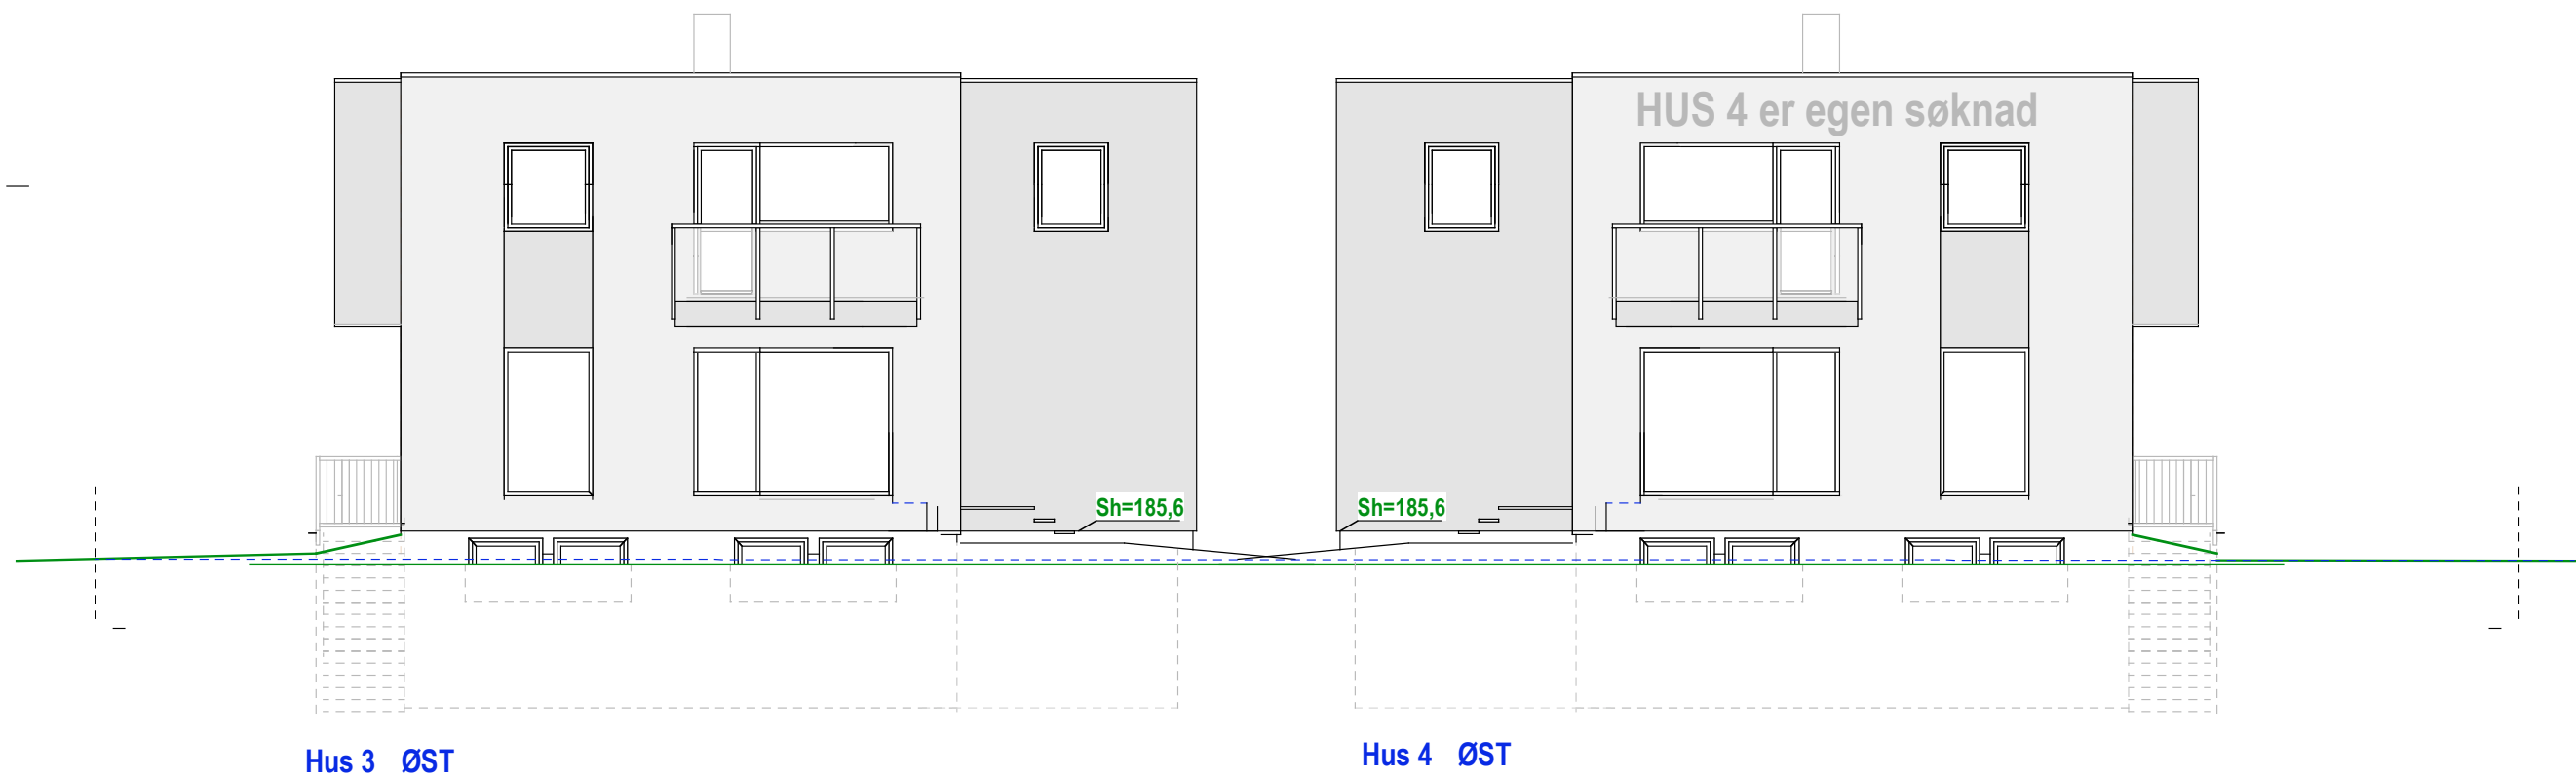

Hus 3 ØST

Hus 4 ØST

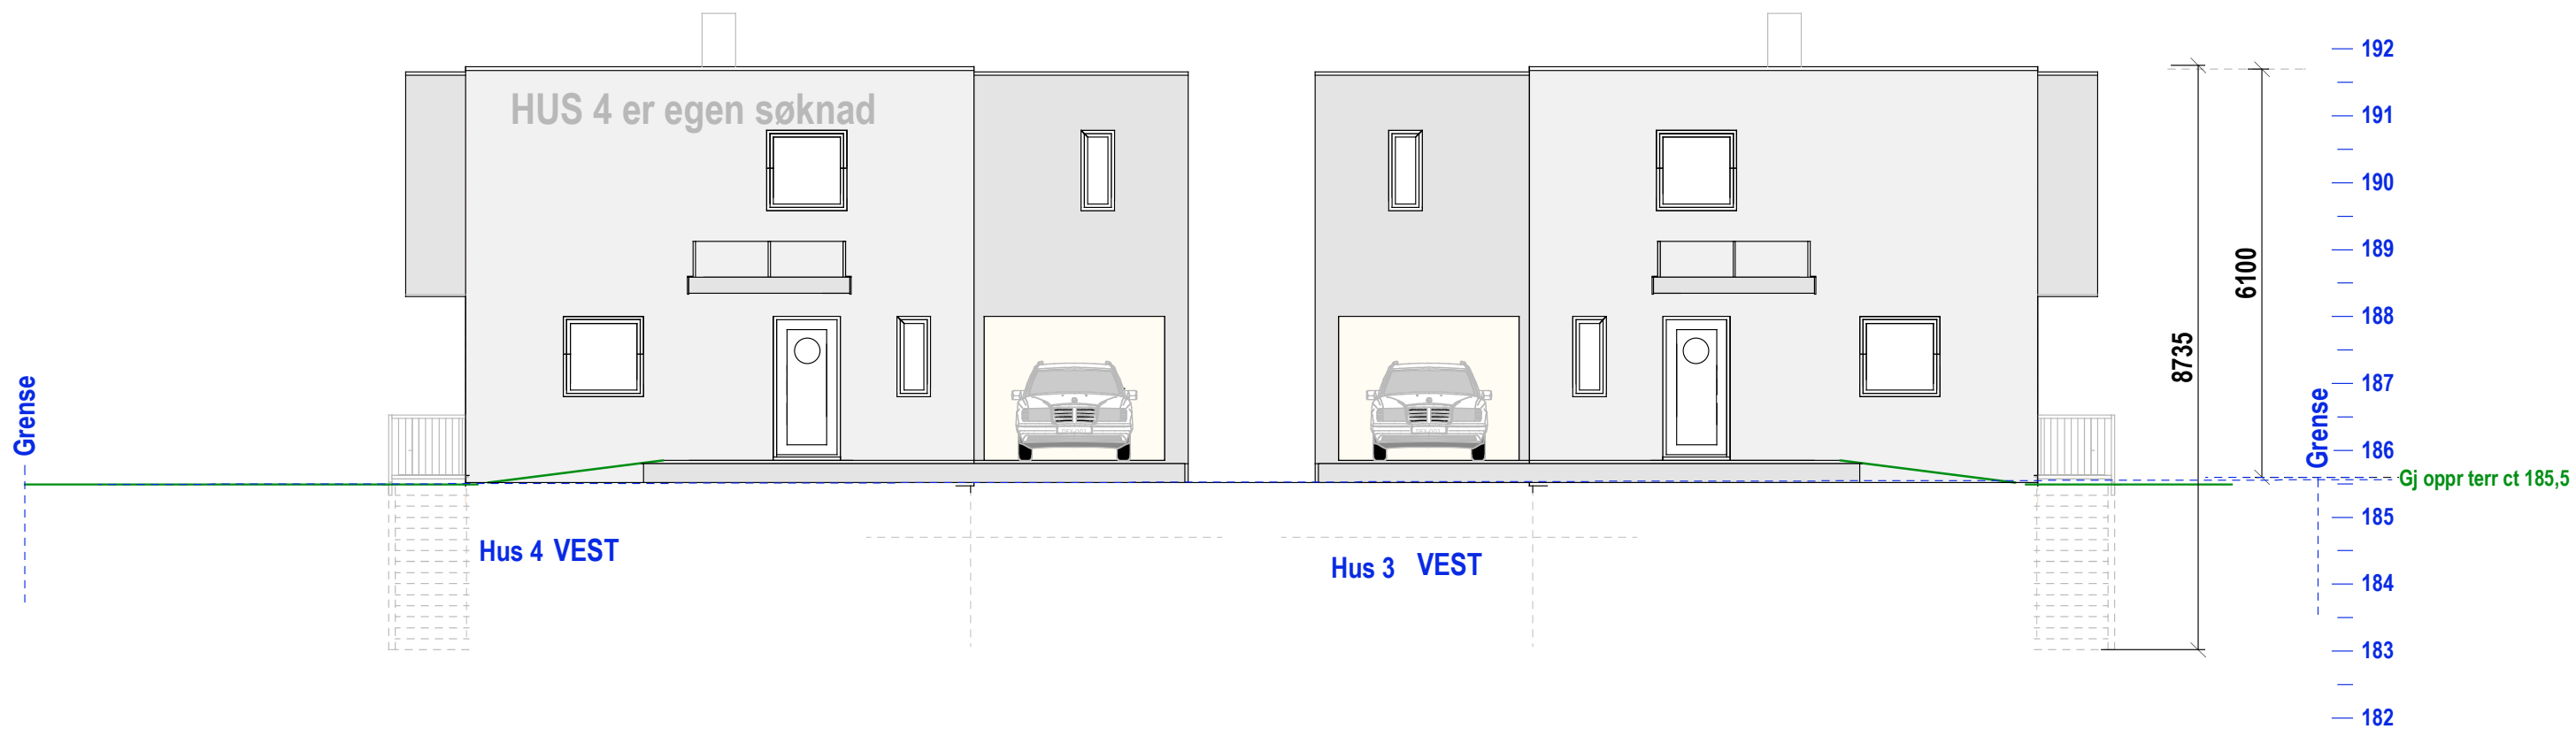

Hus 4 VEST

Hus 3 VEST

Hus 3 E.1-3 Fasade øst og vest

35/375 Skådalsveien 10 E


MÅL 1:100

28-06-19 23-01-20 02-11-20


TILTAKSHAVER:

Siv.ark. Nils Haugrud
Øvre Slottsgt. 14,
0157 Oslo

192 —
191 —
190 —
189 —
188 —
187 —
186 —
185 —
184 —
183 —
182 —

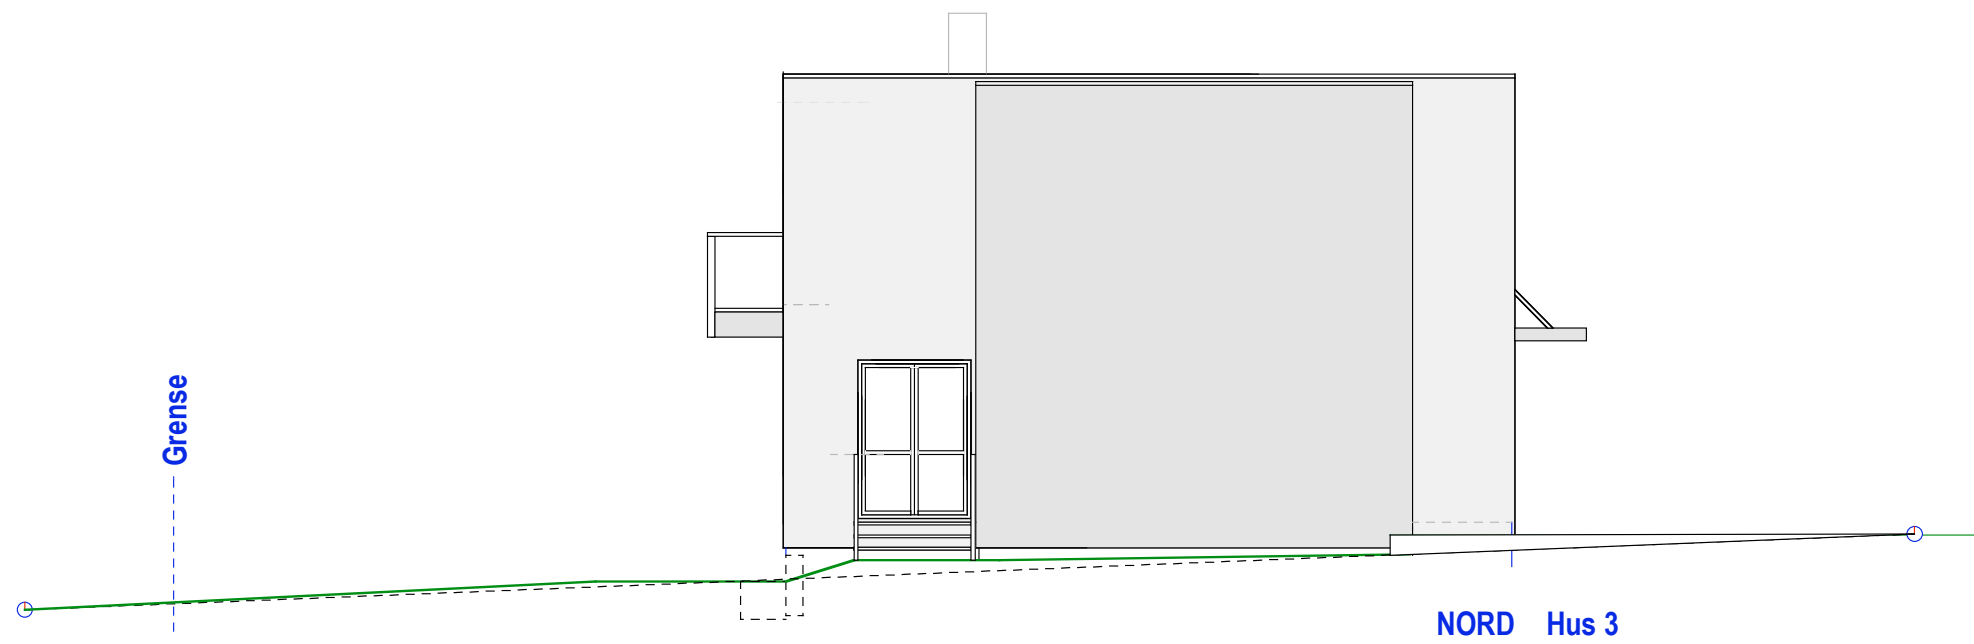

192 —
191 —
190 —
189 —
188 —
187 —
186 —
185 —
184 —
183 —
182 —

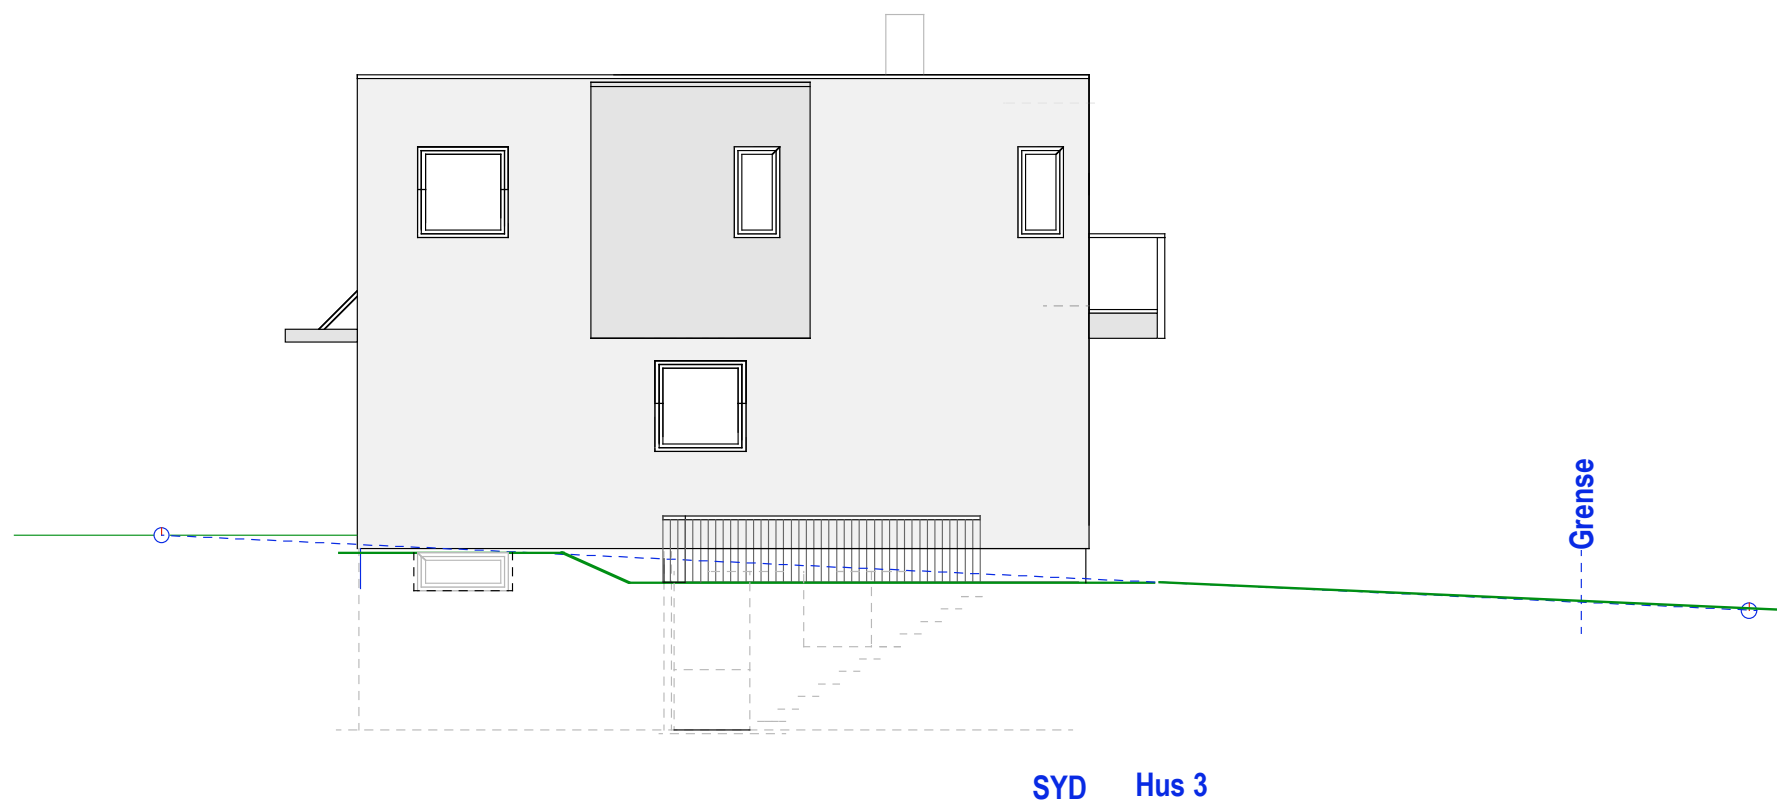

Hus 3 E.1-4 Fasade syd og nord

35/375 Skådalsveien 10 E

MÅL 1:100

28-06-19 23-01-20 02-11-20

TILTAKSHAVER:

Siv.ark. Nils Haugrud
Øvre Slottsgt. 14,
0157 Oslo