



SNITT -Bolig

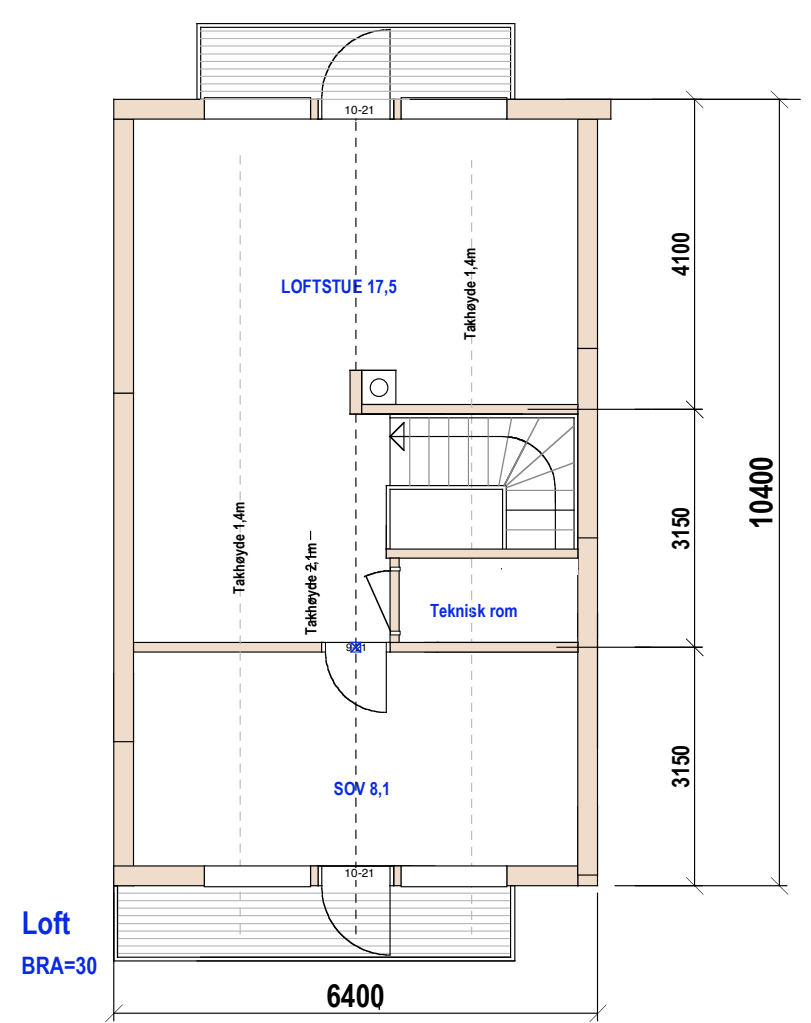


Loft  
BRA=30

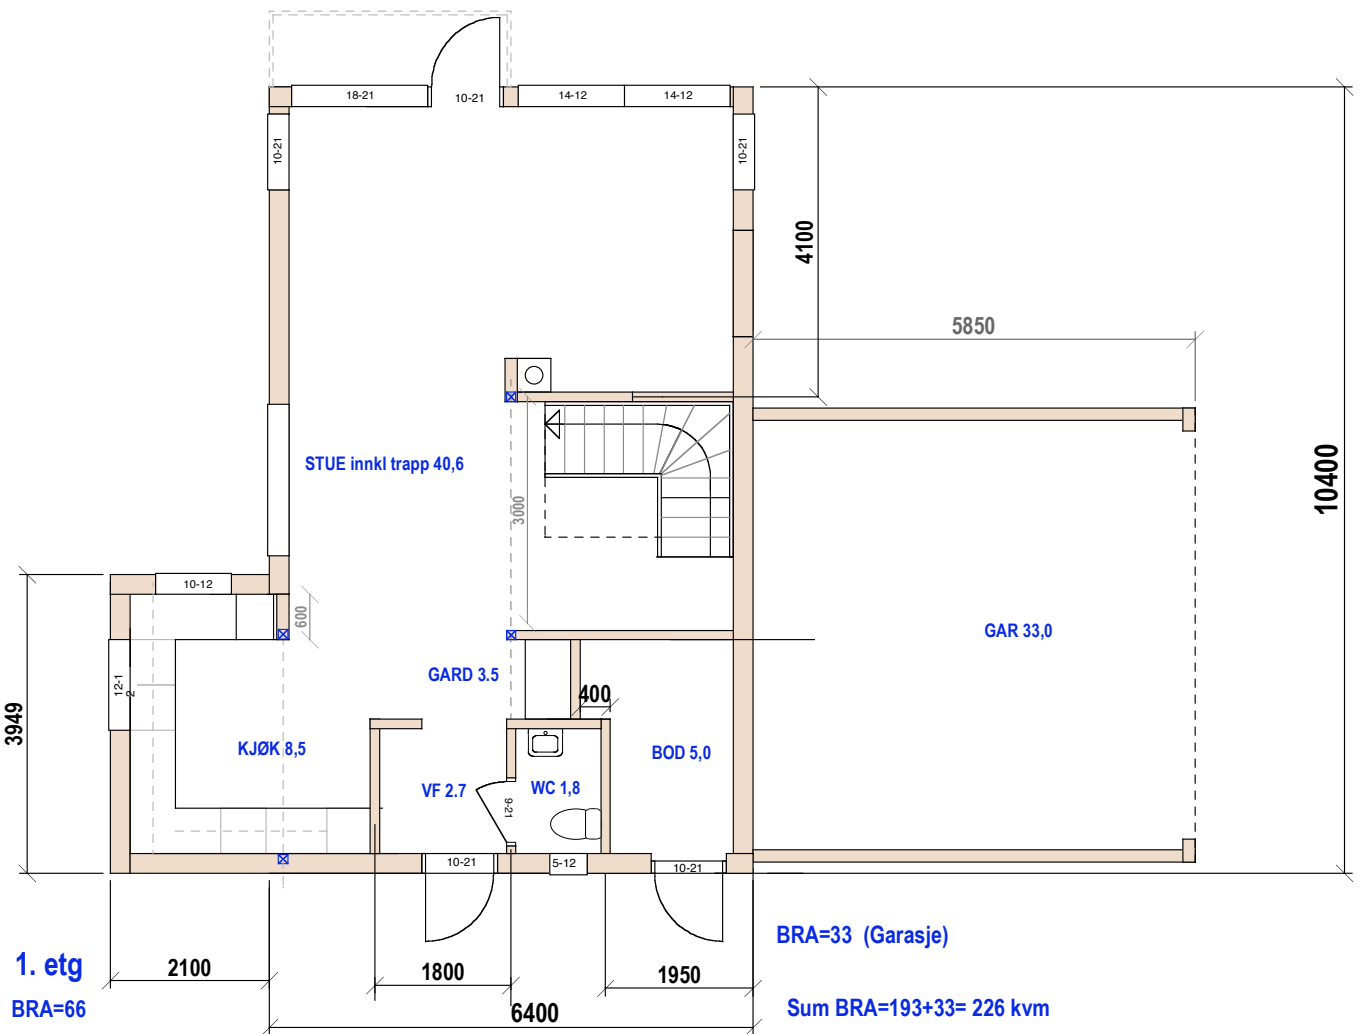

1. etg  
BRA=66

BRA=33 (Garasje)  
Sum BRA=193+33= 226 kvm

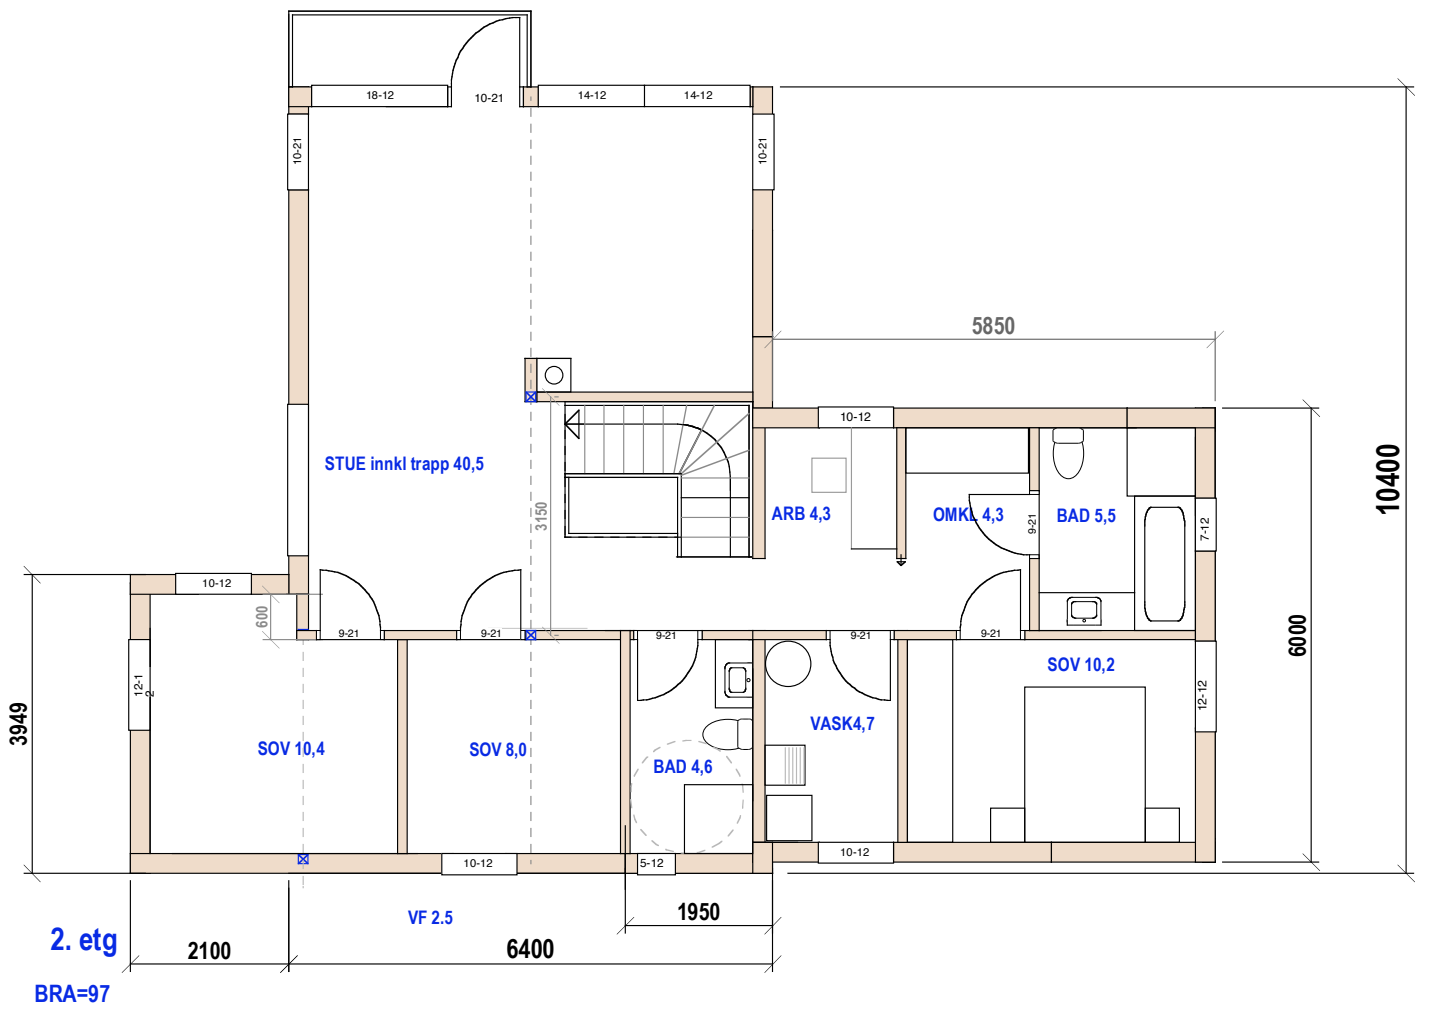

2. etg  
BRA=97

E.1-1 Plan og snitt



E.1-2 Fasade NØ og SV


/ Skådalsveien 8 B

MÅL 1:100


04-08-20 15-10-20

TILTAKSHAVER:

Siv.ark. Nils Haugrud  
Øvre Slottsgt. 14,  
0157 Oslo

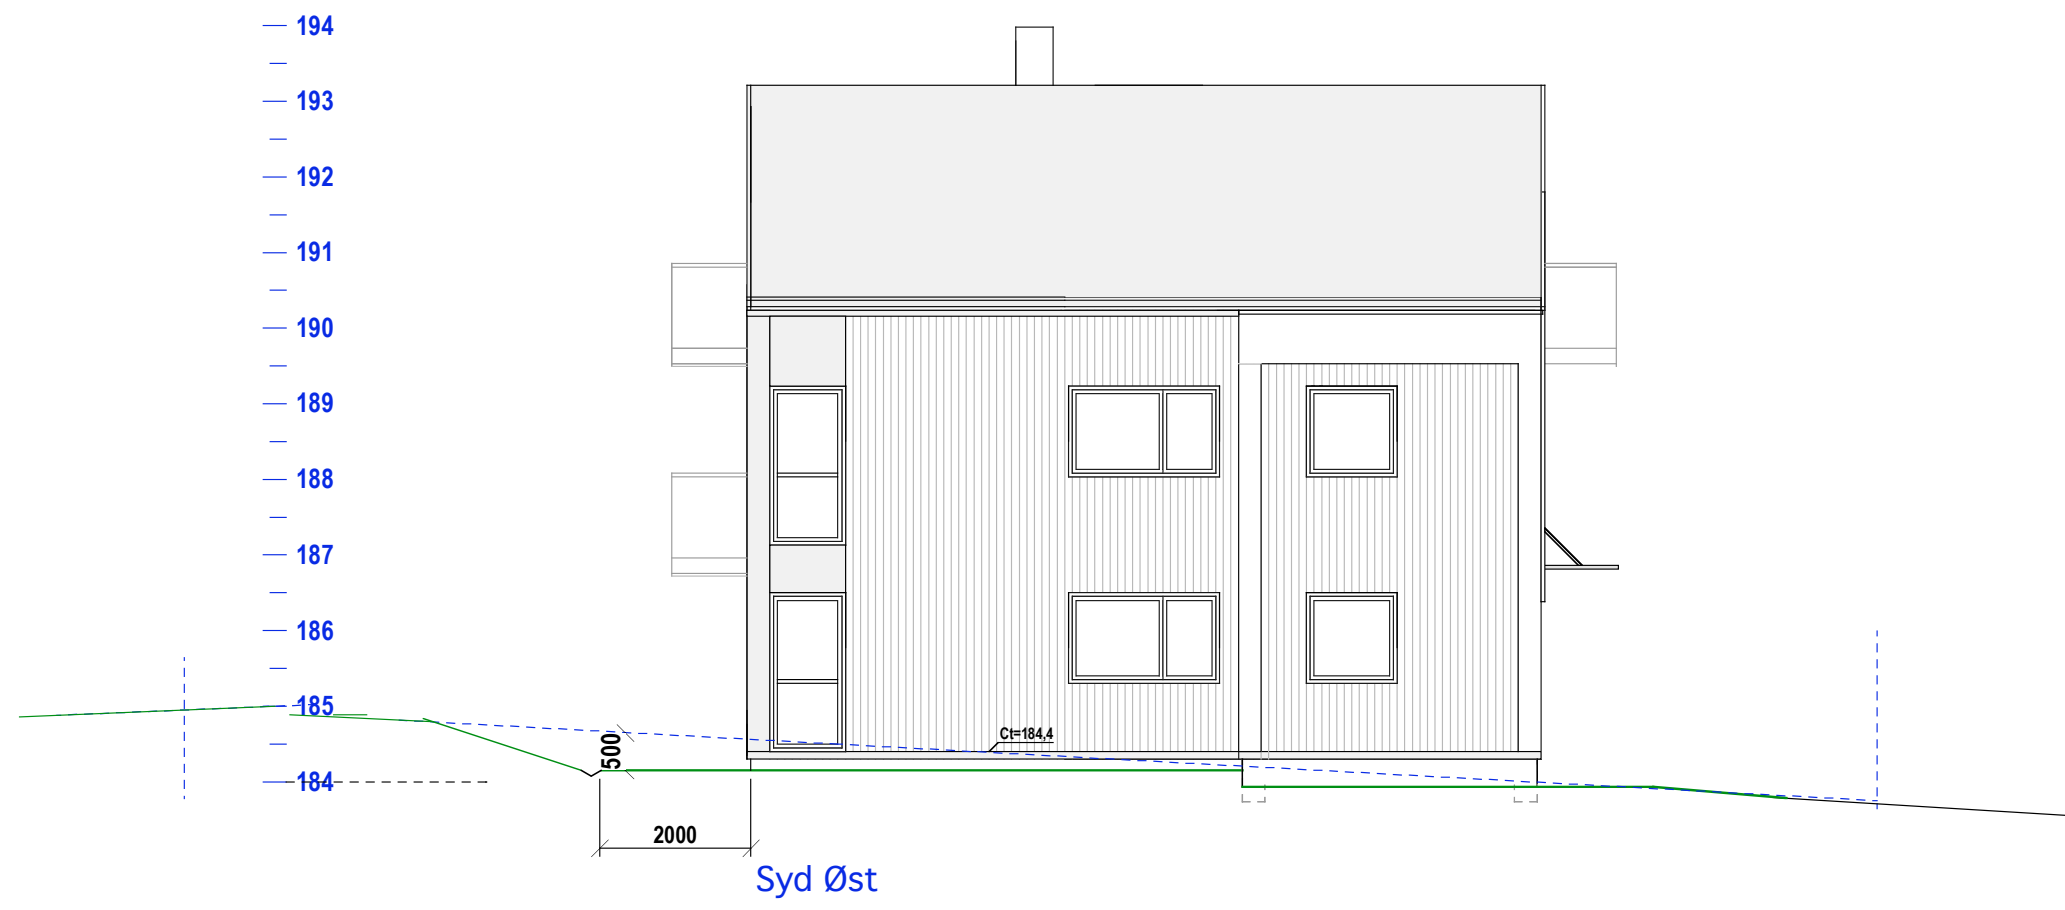

Syd Øst

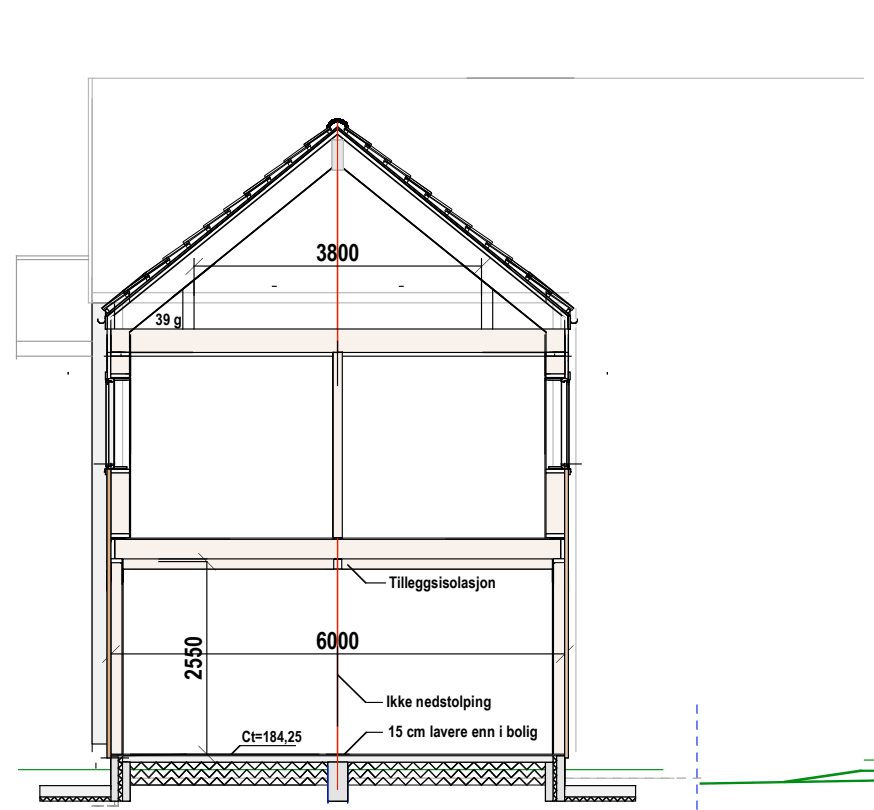

Snitt Garasje



Nord Vest

E.1-3 Fasade SØ og NV

/ Skådalsveien 8 B

MÅL 1:100

04-08-20 15-10-20

TILTAKSHAVER:

Siv.ark. Nils Haugrud  
Øvre Slottsgt. 14,  
0157 Oslo