

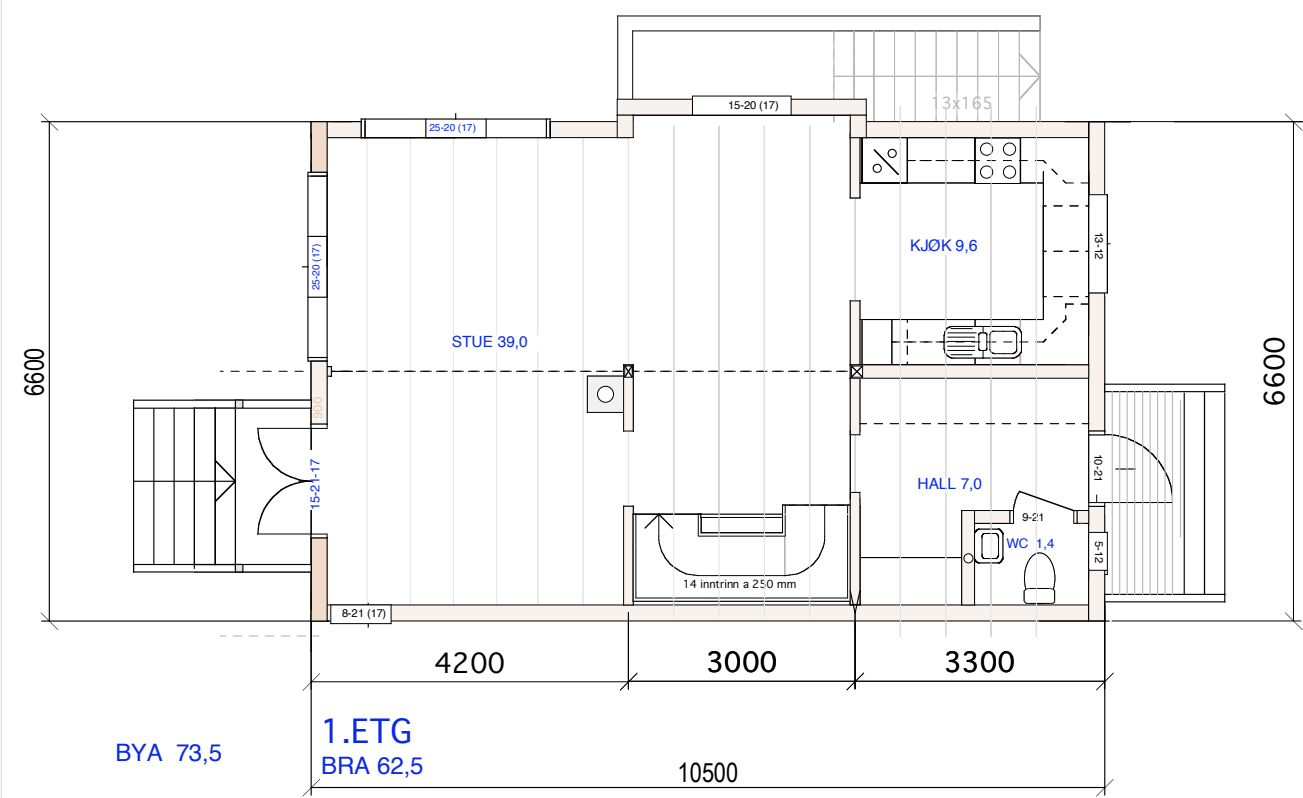
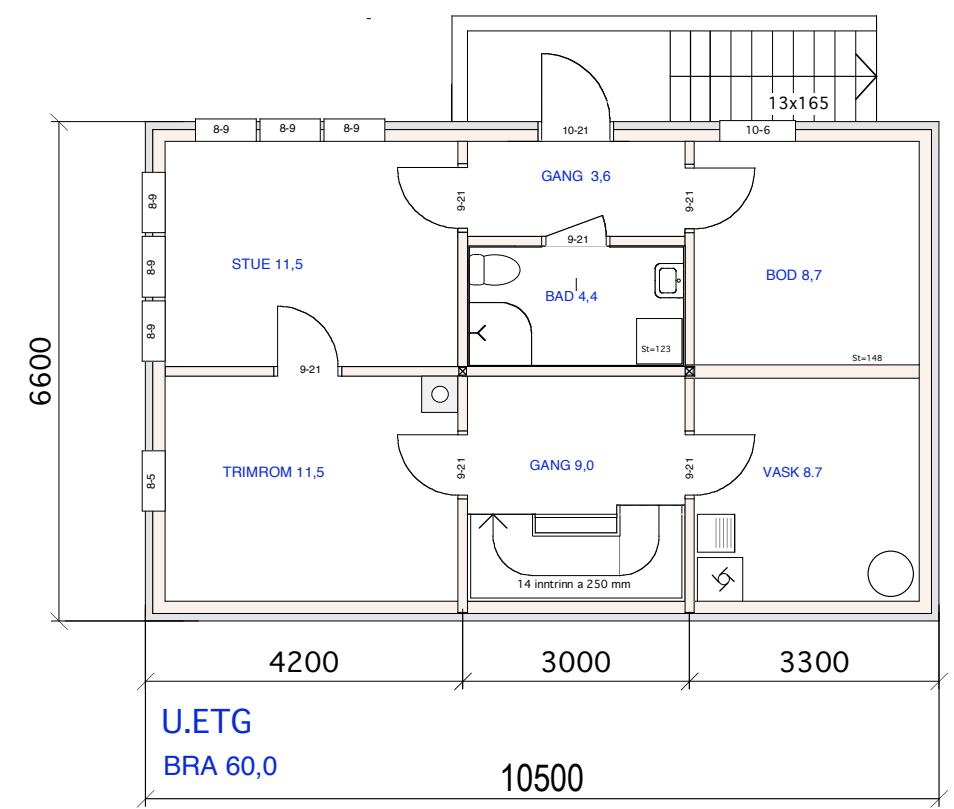


2.ETG  
BRA 62,5

SUM BRA 60,0+  
62,5+62,5=185,0 kvm

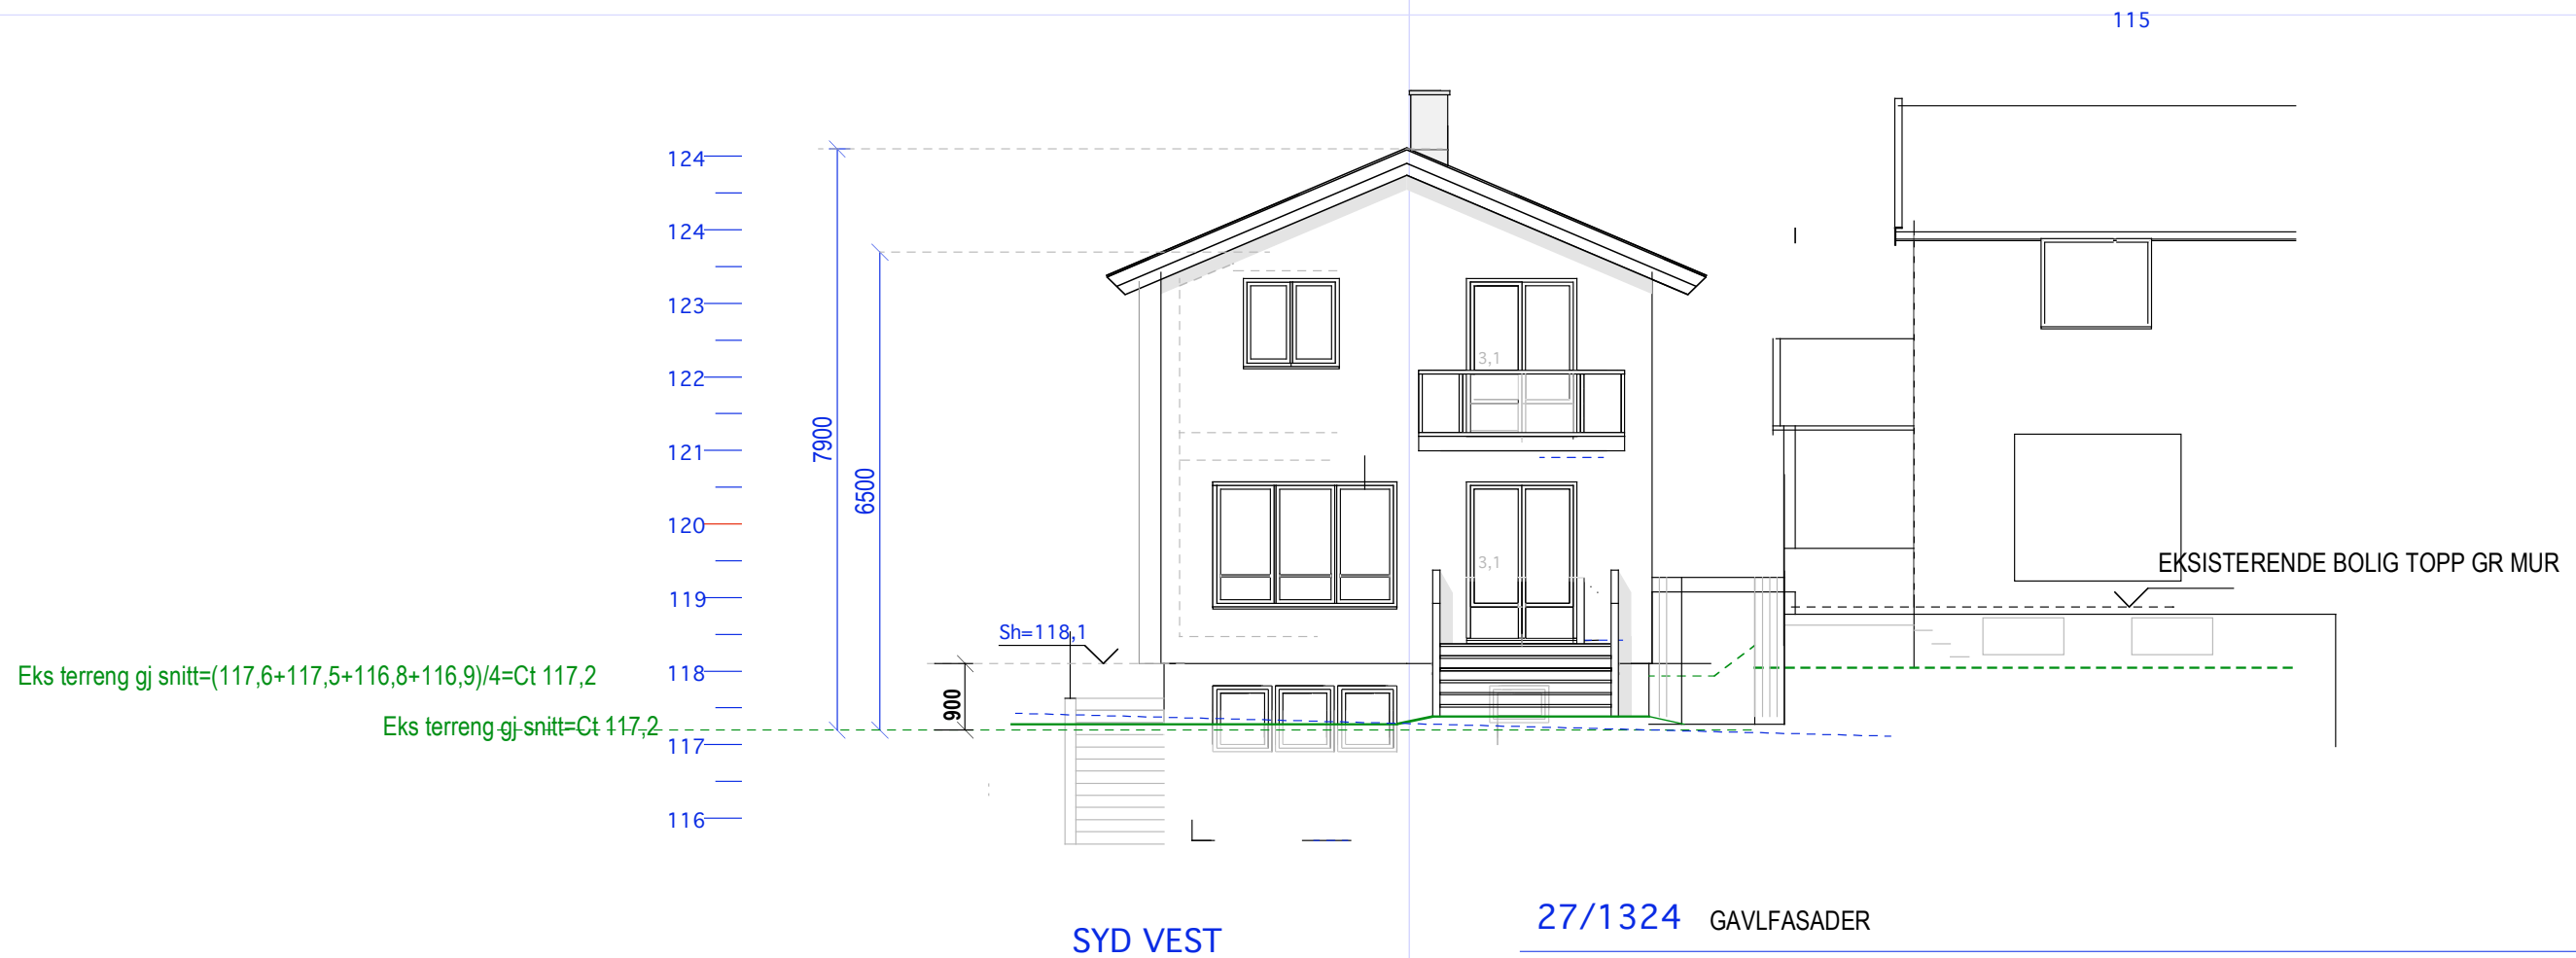

BYA 73,5


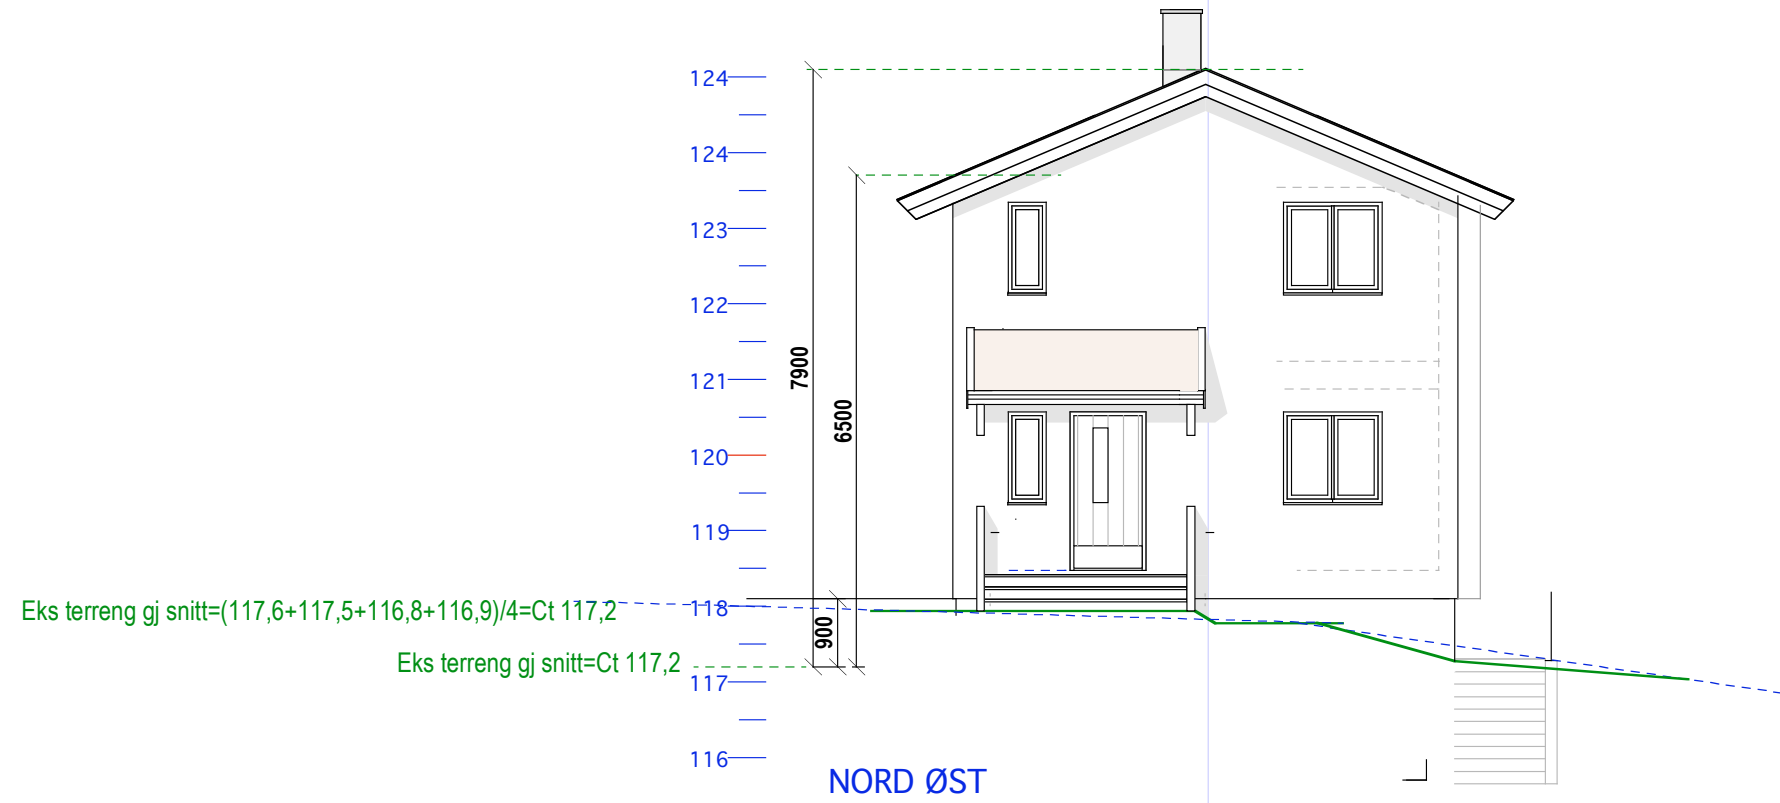


27/1324 GAVLFASADER

Stasjonsveien 20

Mål: 1:100  
Dato: 18-05-15 Dato: 18-09-13

TILTAKSHAVER Siv.ark. Nils Haugrud, Øvre Slottsgt 12, 0157 Oslo Tlf: 22424293

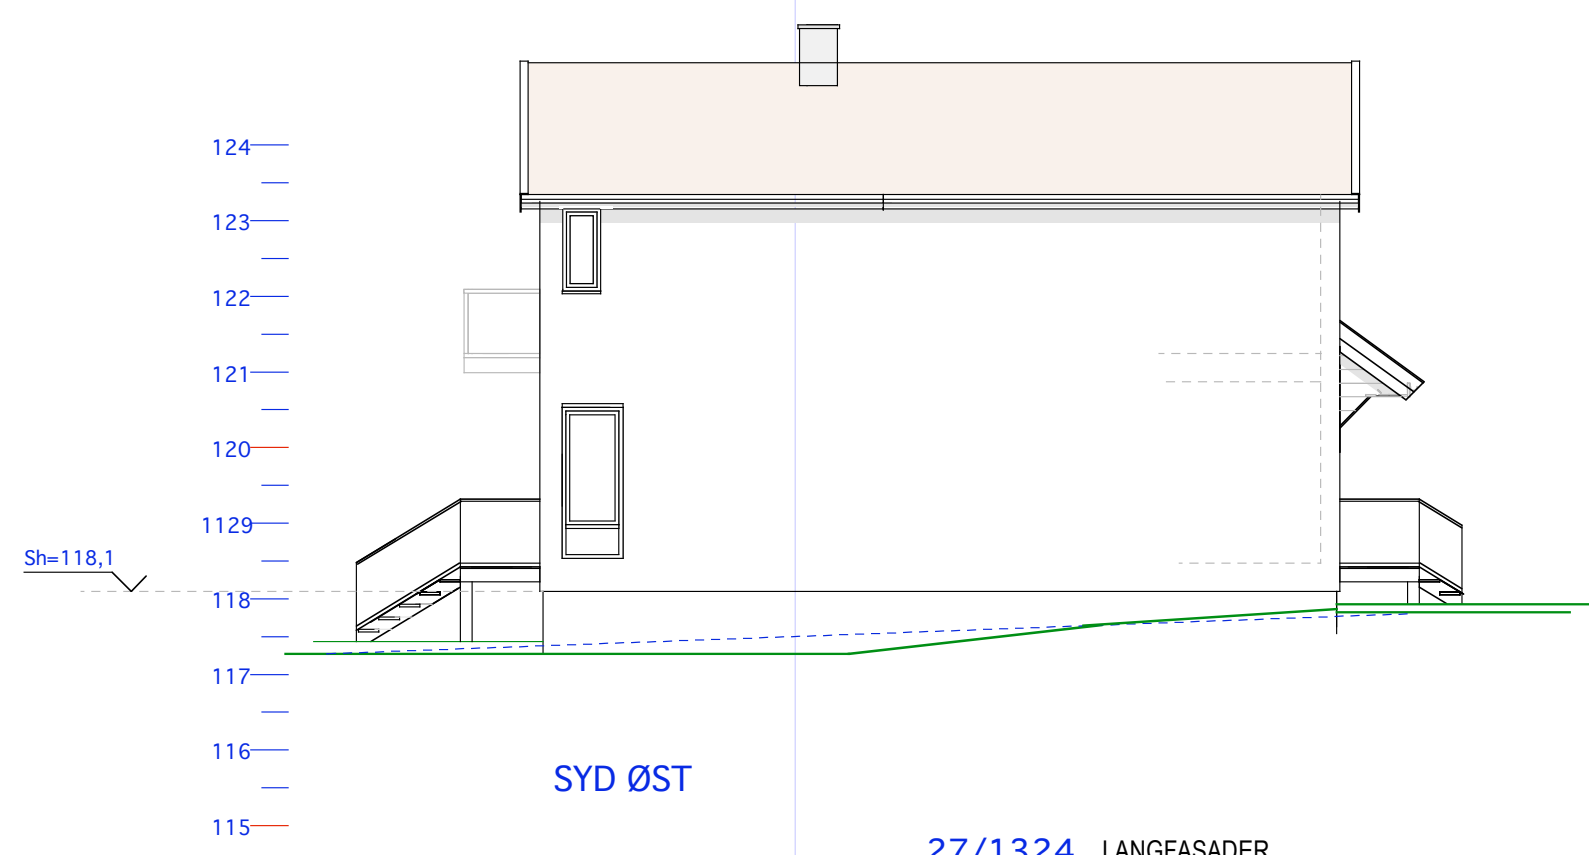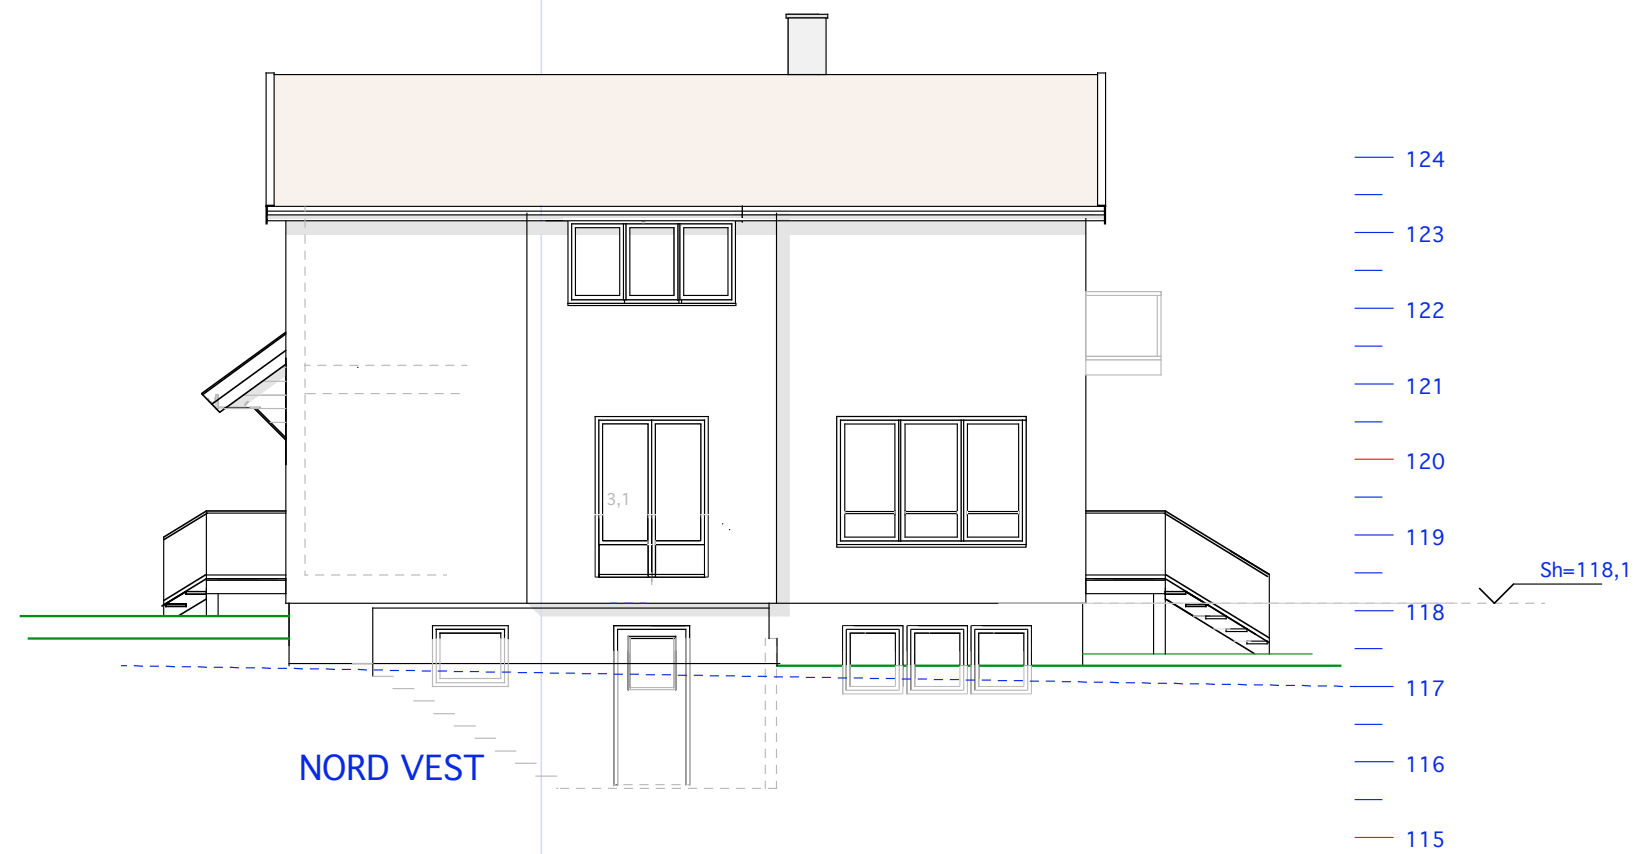

27/1324 LANGFASADER

# Stasjonsveien 20

Mål: 1:100  
Dato: 18-05-15 Dato: 18-09-13

TILTAKSHAVER Siv.ark. Nils Haugrud,  
Øvre Slottsgt 12, 0157 Oslo  
Tlf: 22424293