
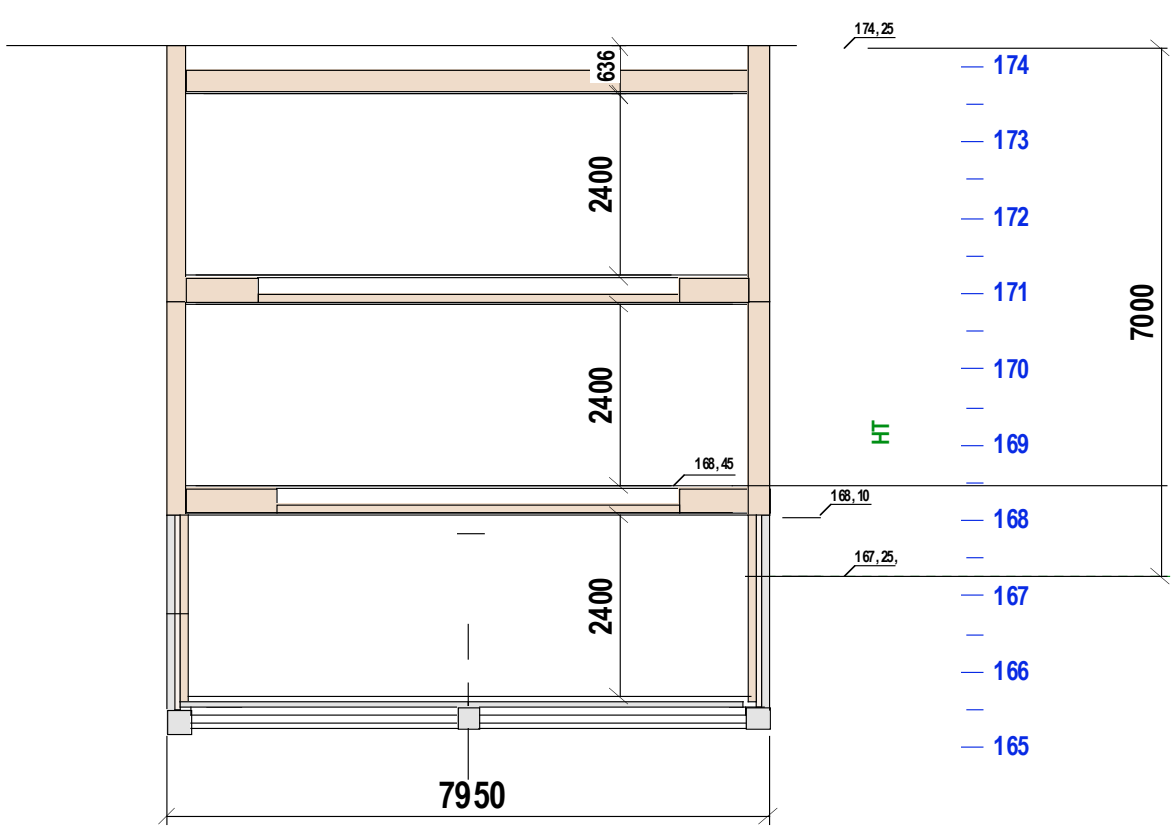



53/61 E-1.1 Plan 1. og 2 etg  
 Tåsenveien 89 B

Mål: 1:100  
 Date: 27-01-18 Date: 07-06-19  
 TILTAKSHAVER

Siv.ark. Nils Haugrud,  
 Øvre Slottsgt 14, 0157 Oslo  
 Tlf: 95 18 9518

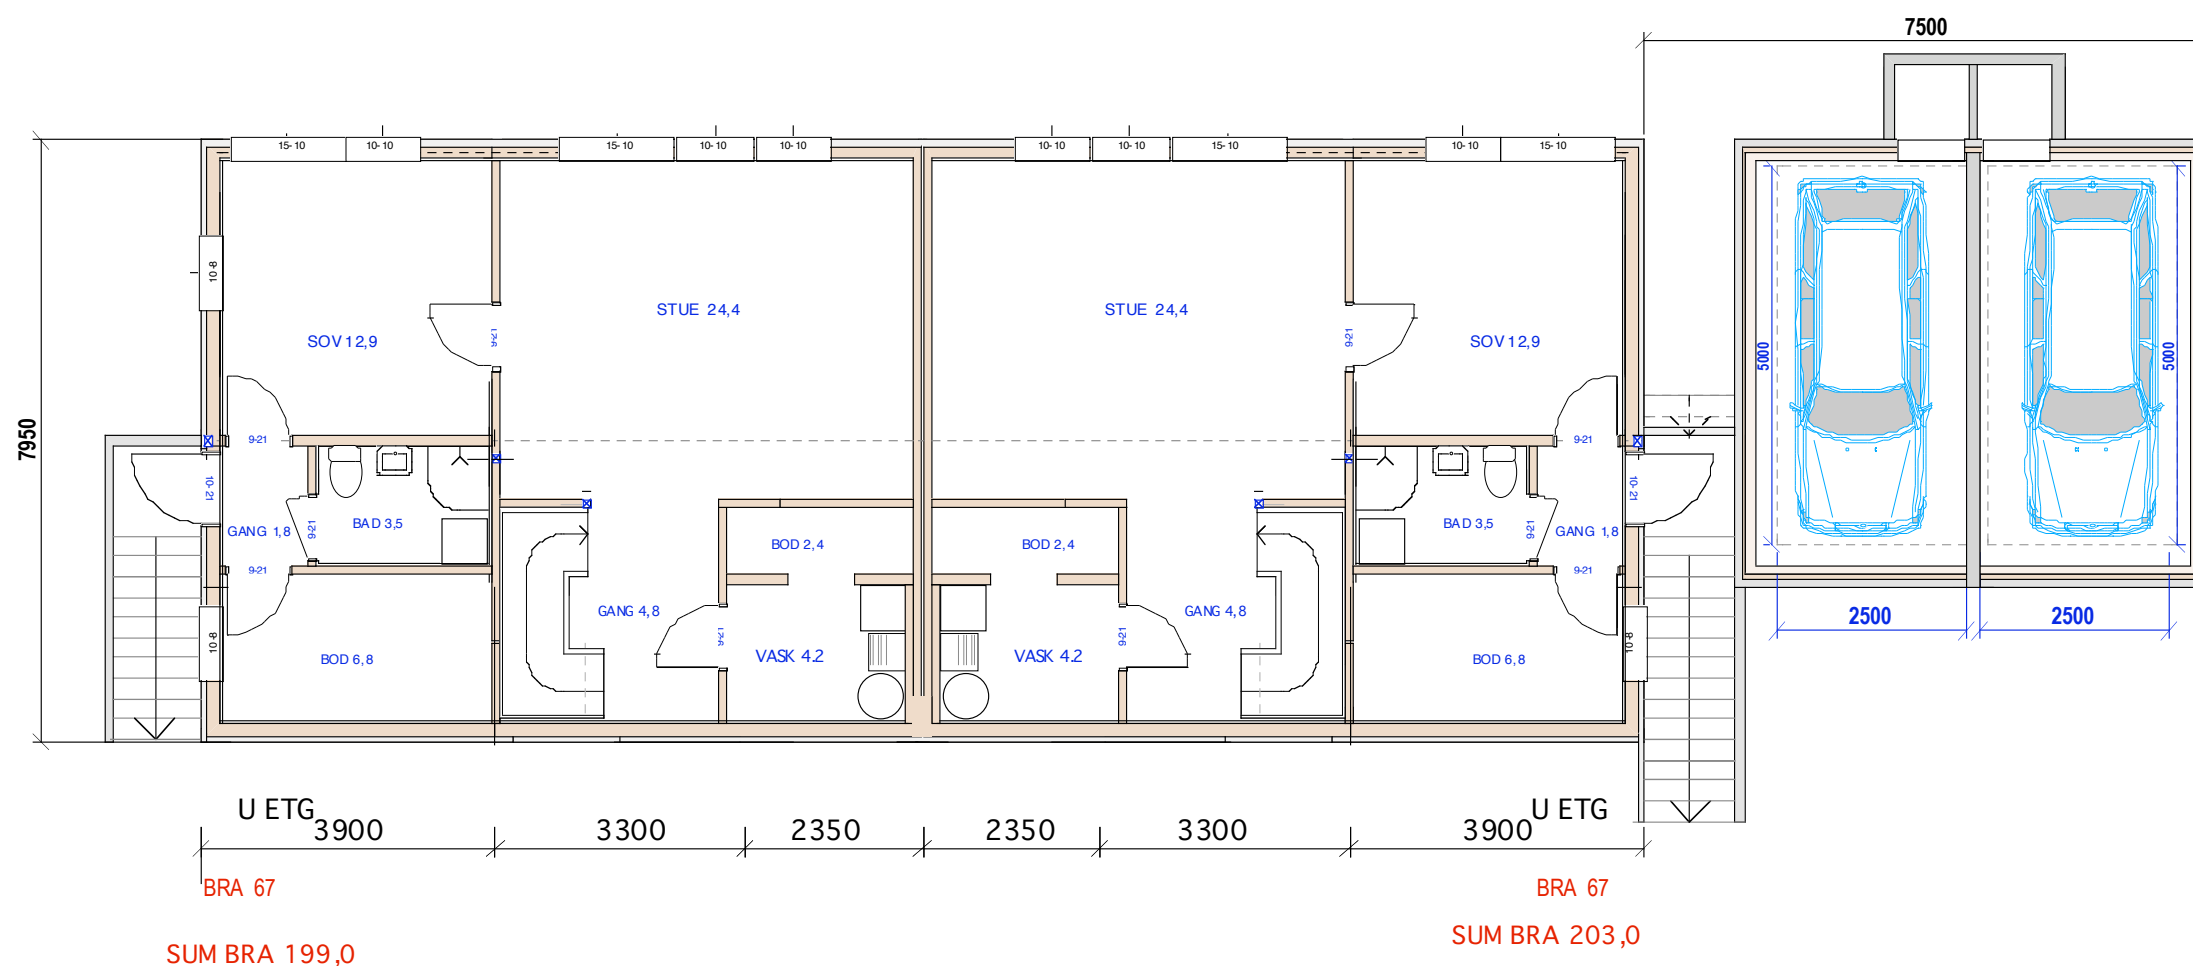

$168,0+167,0+167,4+166,6=669/4=167,25$

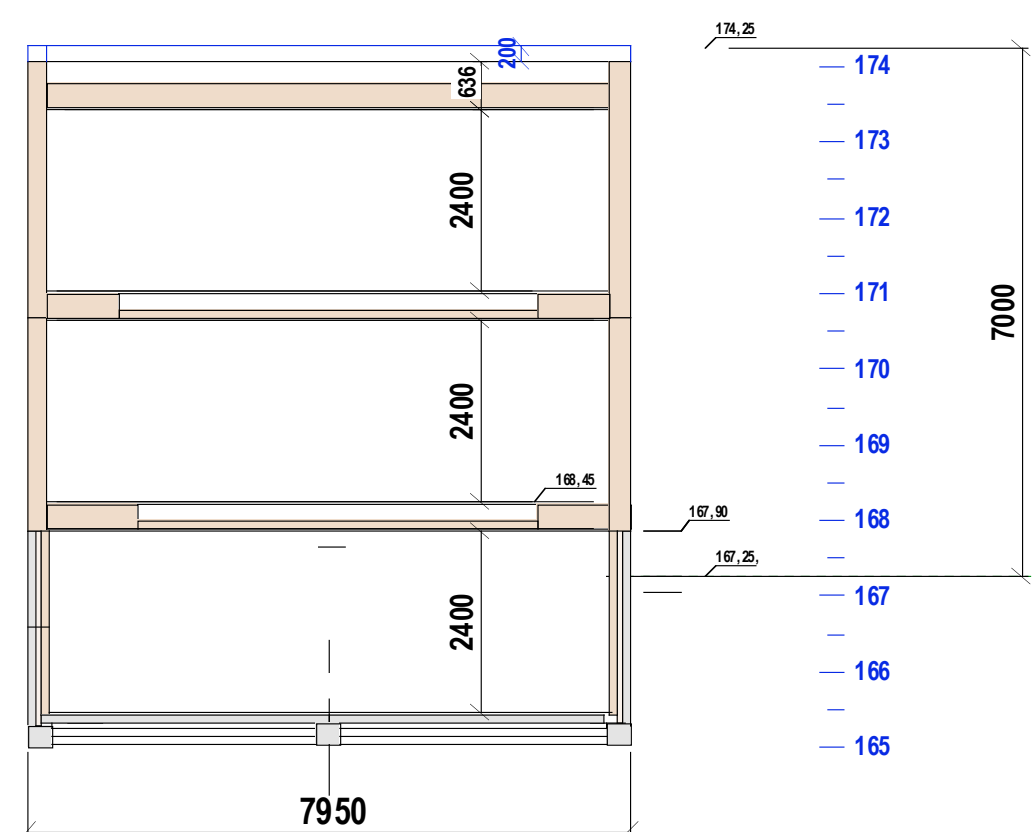

$168,0+167,0+167,4+166,6=669/4=167,25$

Snitt Hus 1

Snitt Hus 2


53/61 E-1.2 Plan uetg. og snitt

Tåsenveien 89 B

Mål: 1:100  
Date: 27-01-18

TILTAKSHAVER  
Date: 07-06-19

Siv.ark. Nils Haugrud,  
Øvre Slottsgt 14, 0157 Oslo  
Tlf: 95 18 9 518


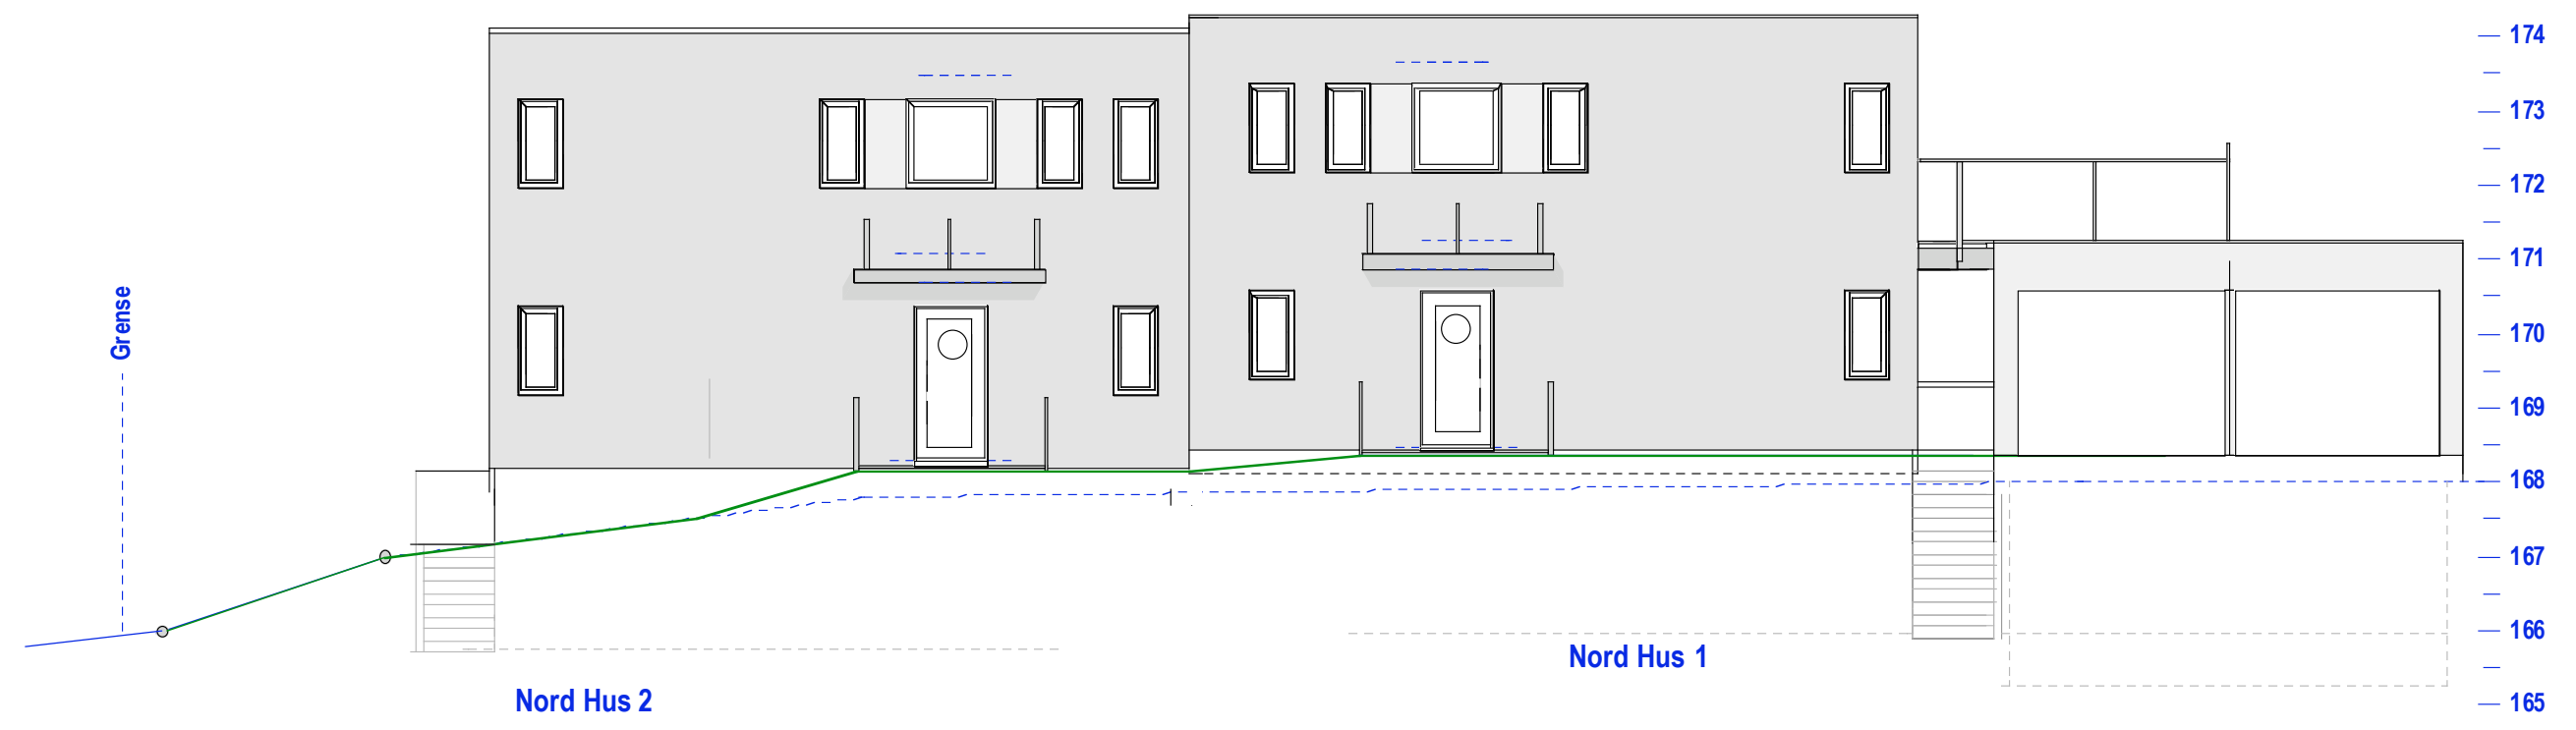


53/61 E-1.3 Langfasader

Tåsenveien 89 B

Mål: 1:100  
 Date: 27-01-18 Date: 07-06-19  
 TILTAKSHAVER

Siv.ark. Nils Haugrud,  
 Øvre Slottsgt 14, 0157 Oslo  
 Tlf: 95 18 9518

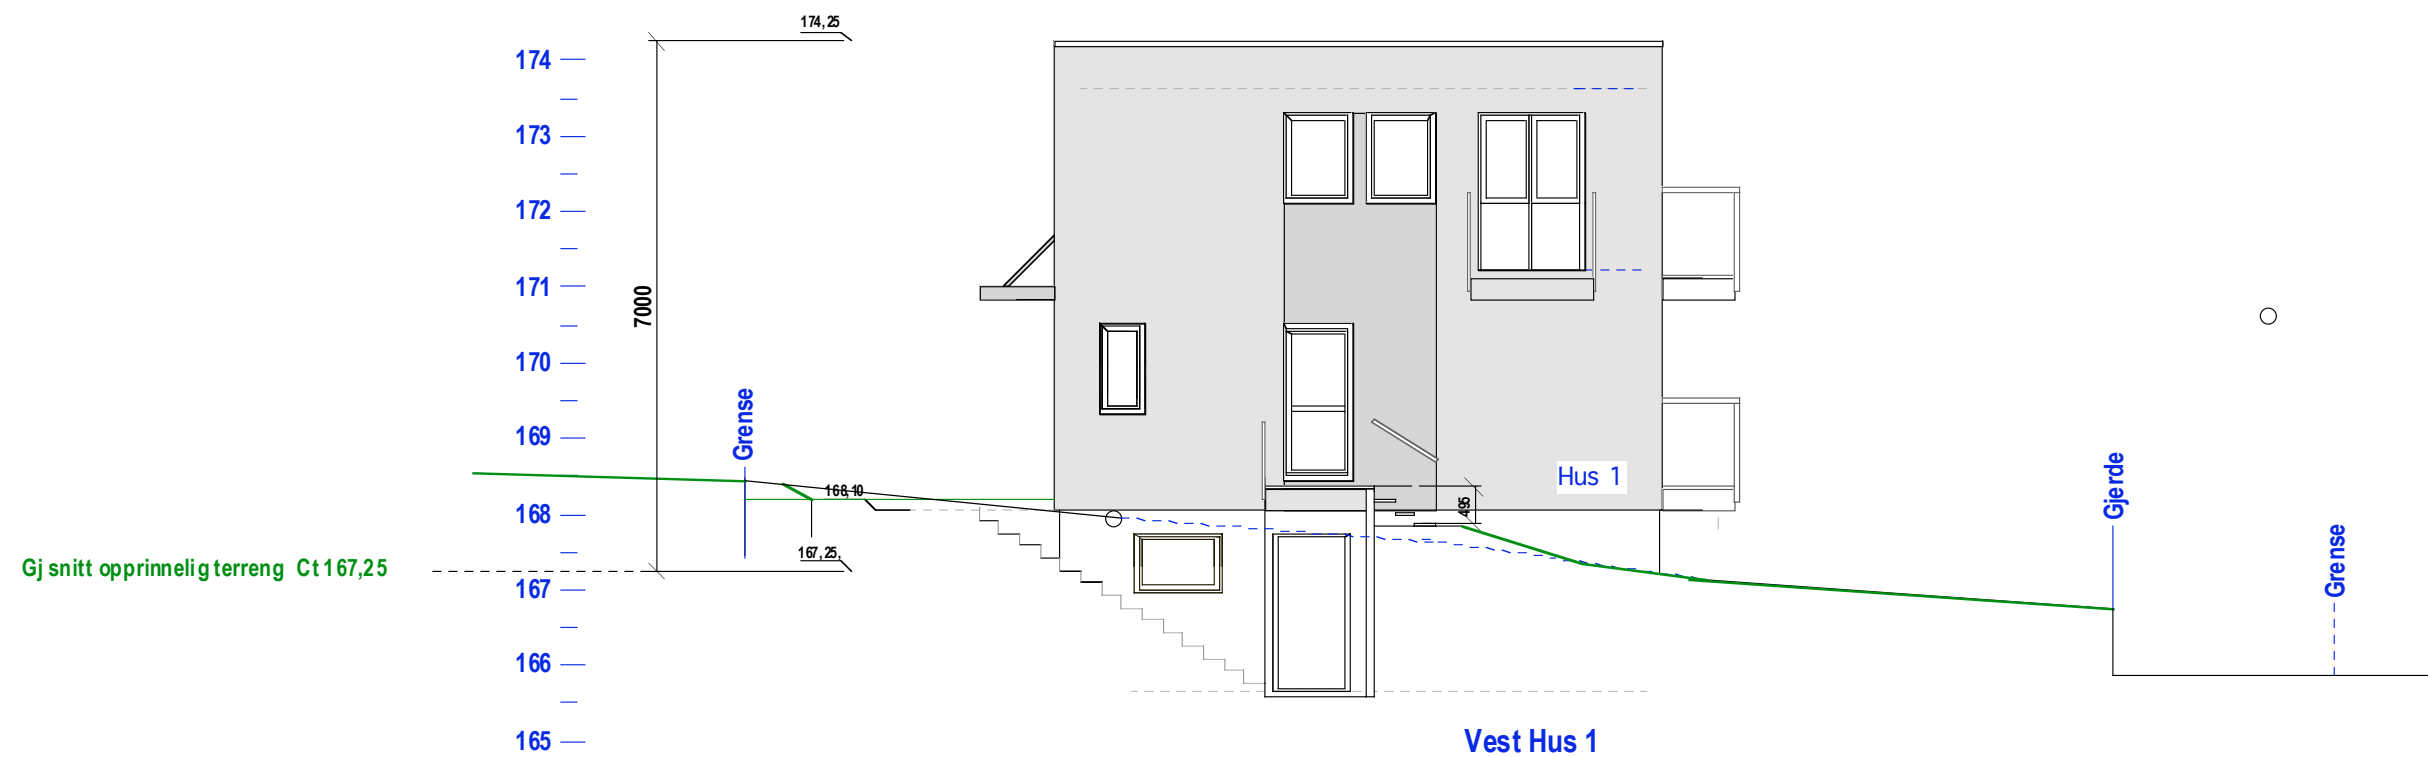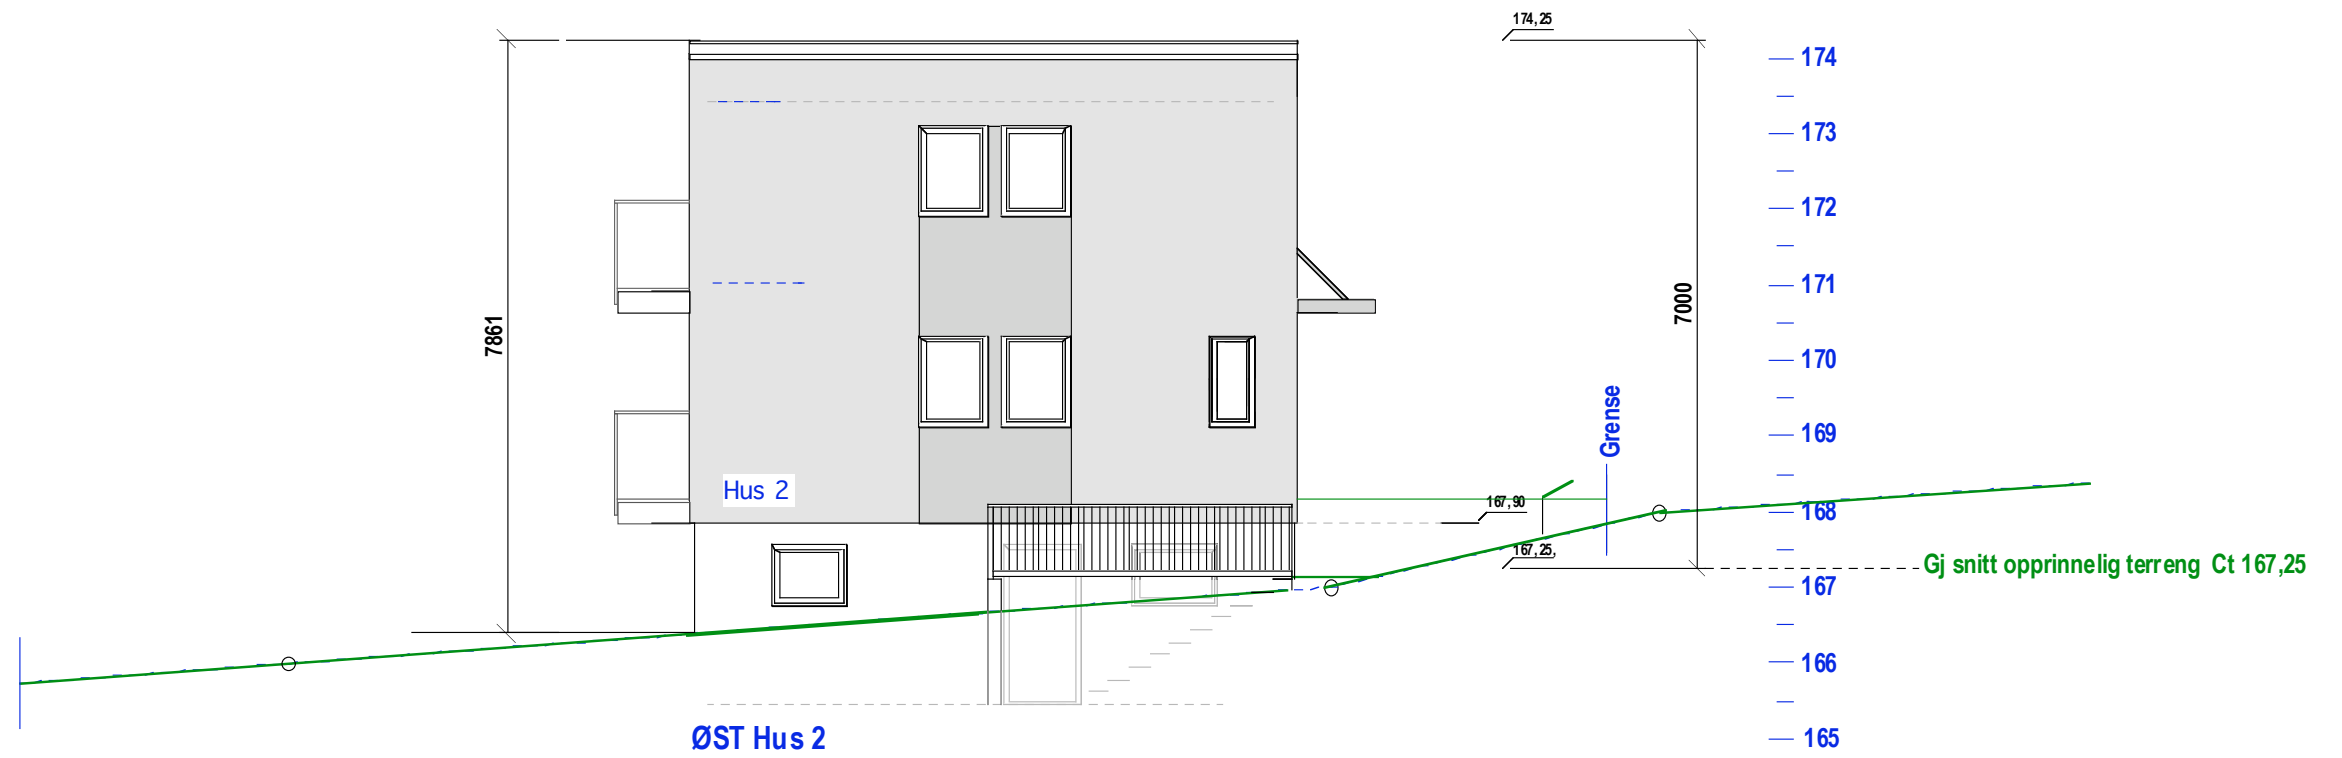

53/61 E-1.4 Gavlfasader



Tåsenveien 89 B

Mål: 1:100

TILTAKSHAVER

Dato: 27-01-18 Dato: 07-06-19

Siv.ark. Nils Haugrud,  
Øvre Slottsgt 14, 0157 Oslo  
Tlf: 95 18 9518

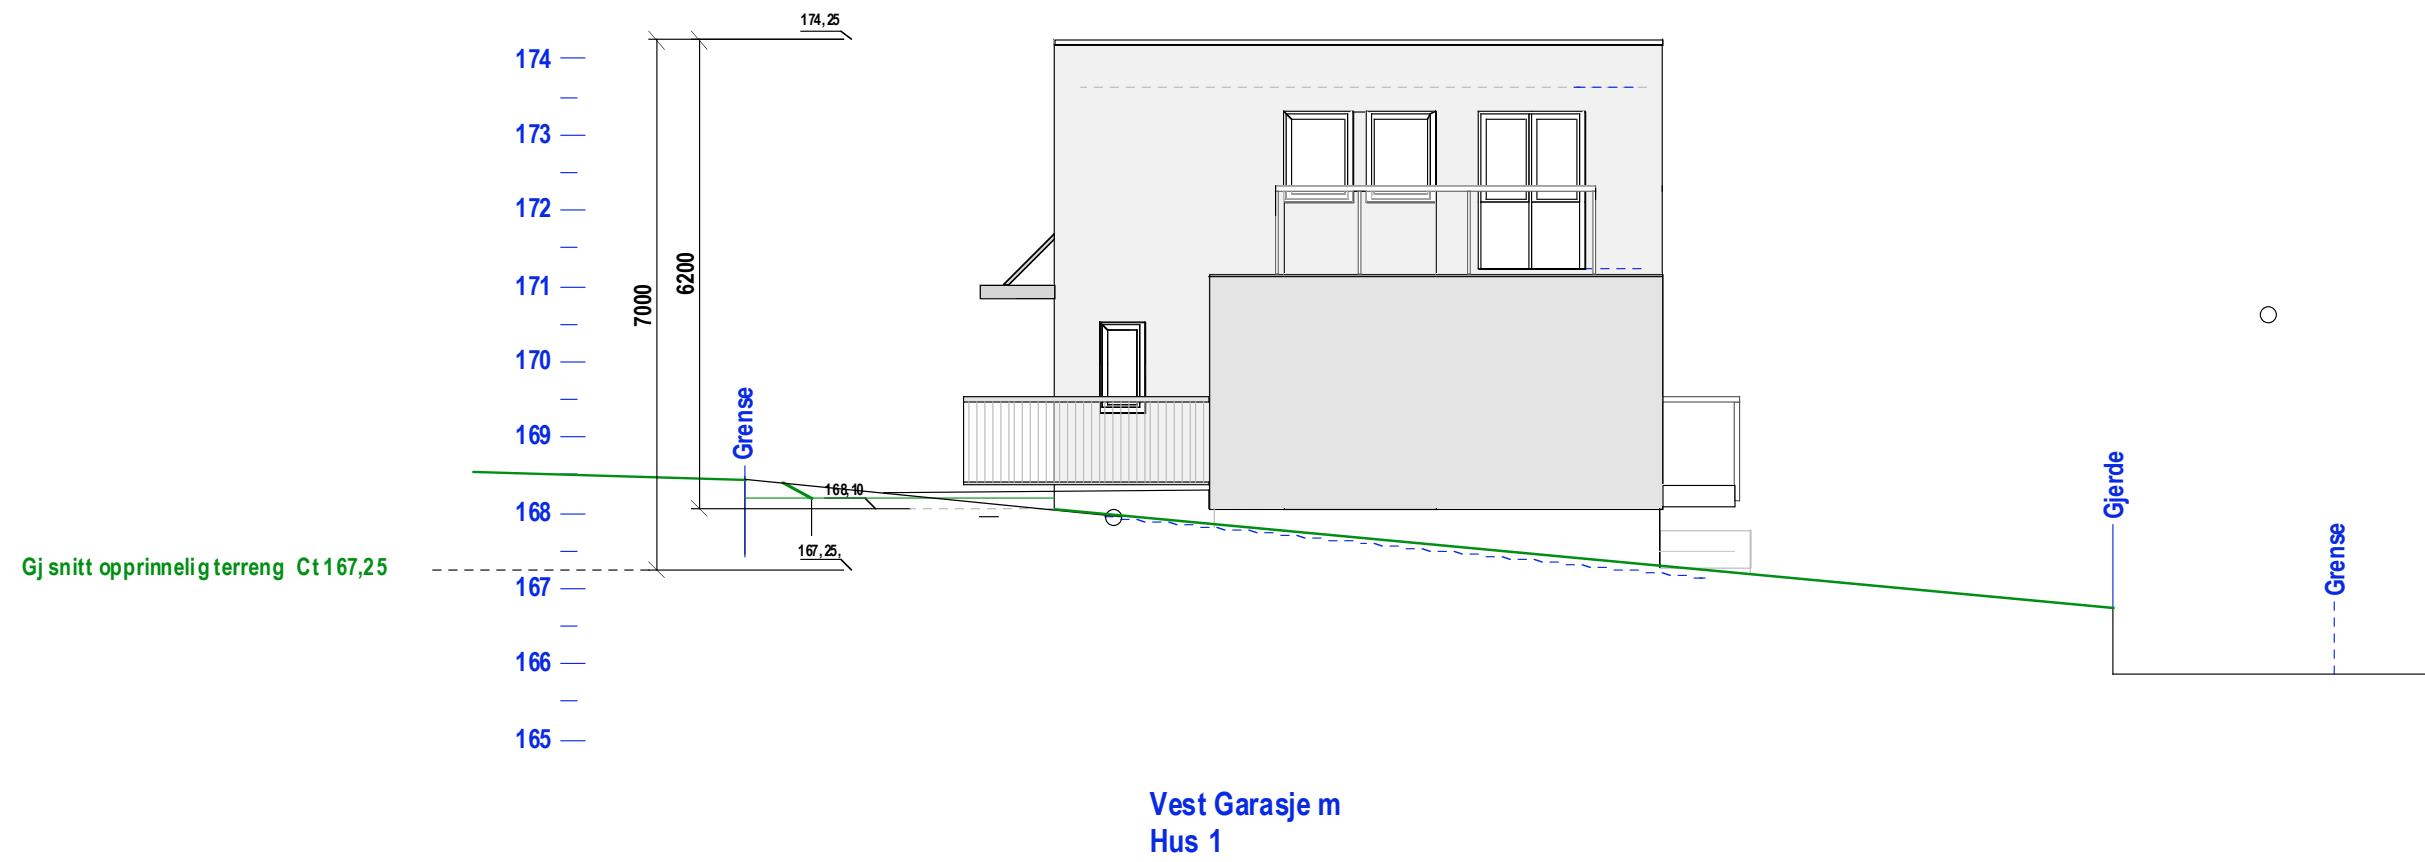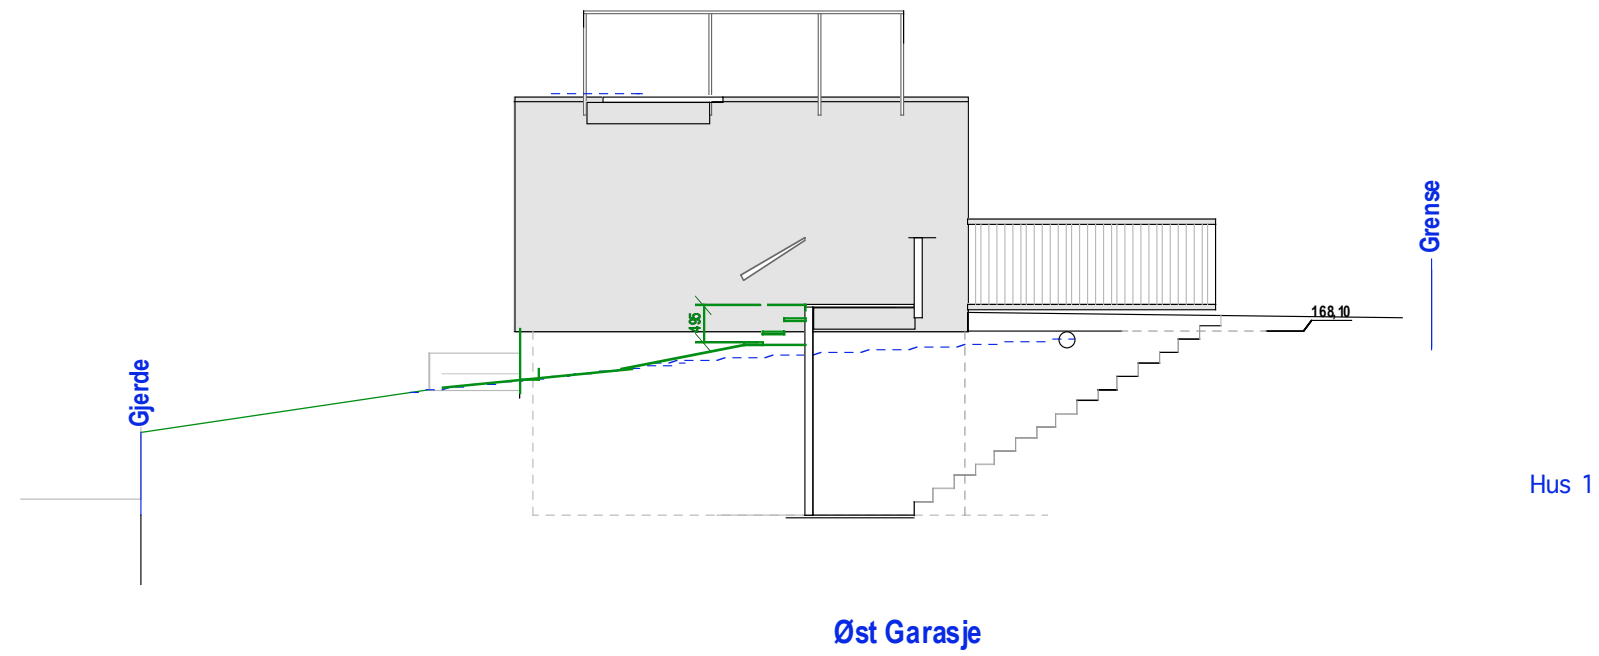

53/61 E-1.5 Fasader Garasje

Tåsenveien 89 B

Mål: 1:100  
 TILTAKSHAVER  
 Dato: 27-01-18 Dato: 07-06-19

Siv.ark. Nils Haugrud,  
 Øvre Slottsgt 14, 0157 Oslo  
 Tlf: 95 18 95 18