


**Snitt 1**

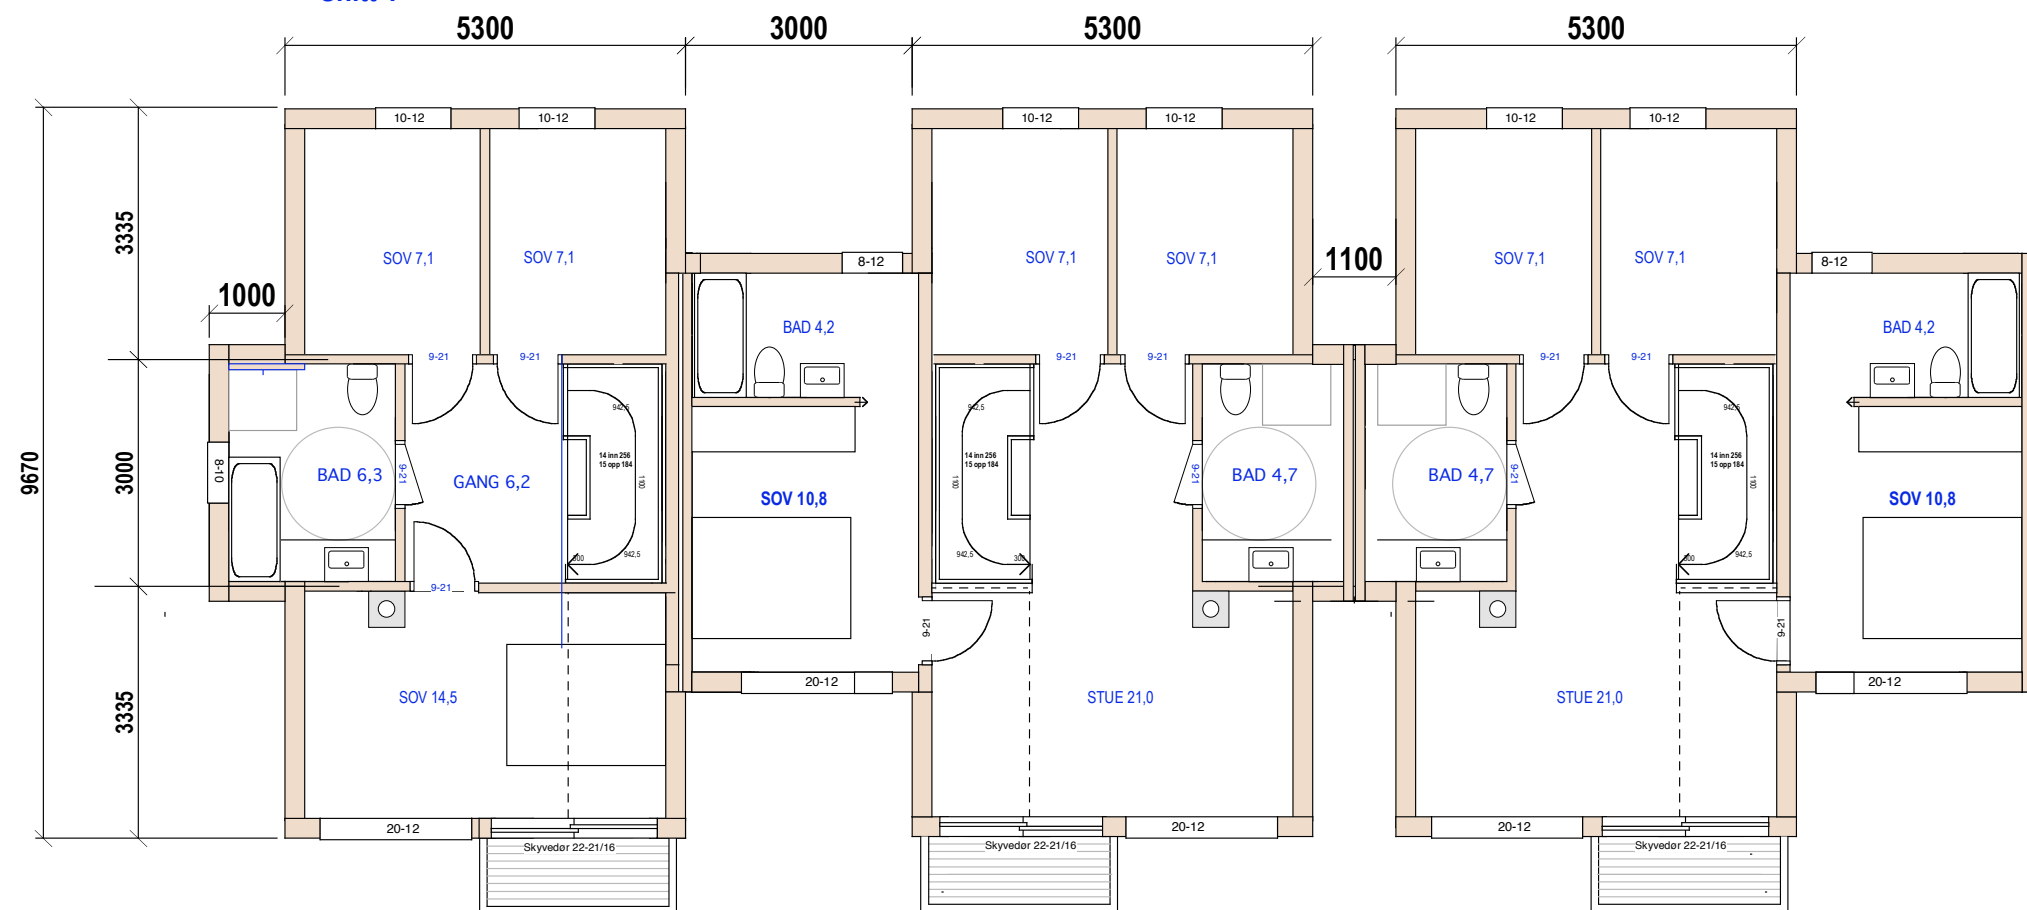

**Hus 1  
BRA 46,5**

**Hus 2  
BRA 62,0**

**Hus 3  
BRA 62,0**

**Hus 1-3 E.1-1 Plan 2. etg. og snitt**

29/57 Th. Kittelsensens vei 20

MÅL 1:100

13.12.19 13.03.20 25.03.20

Siv.ark. Nils Haugrud  
Øvre Slottsgt. 14,  
0157 Oslo