



Snitt Garasje

E.1-1 Snitt


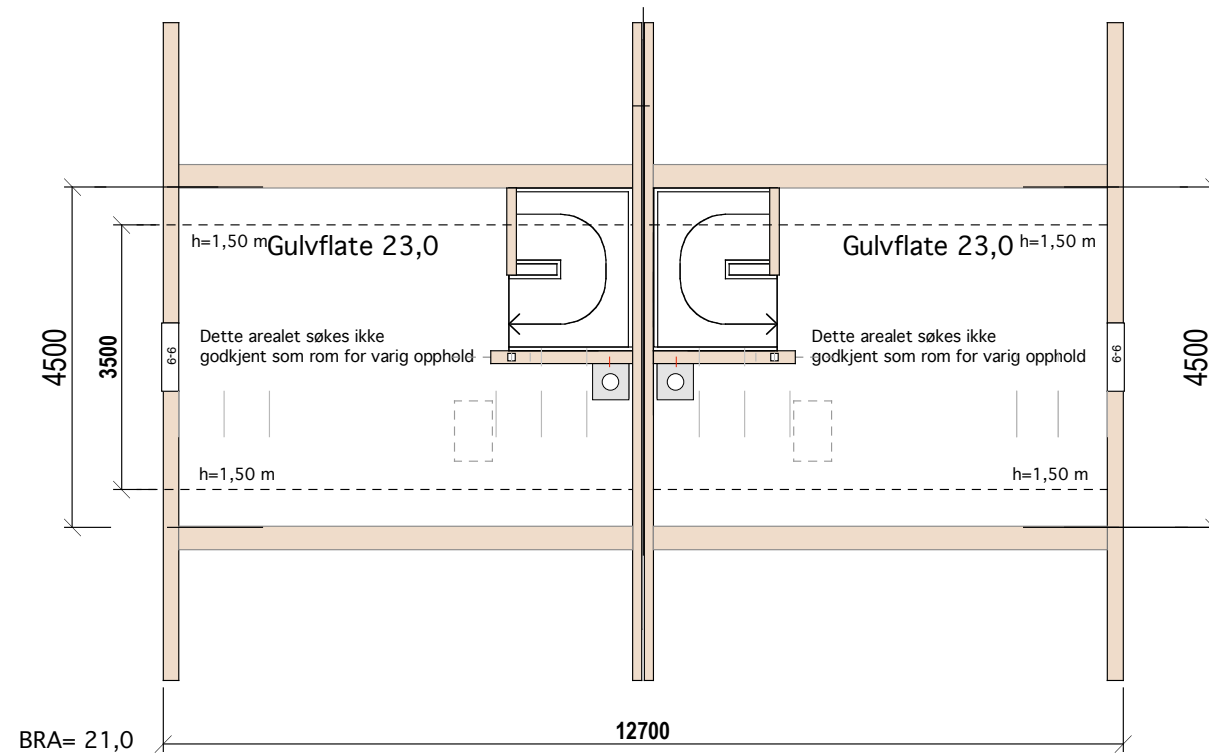


LOFT

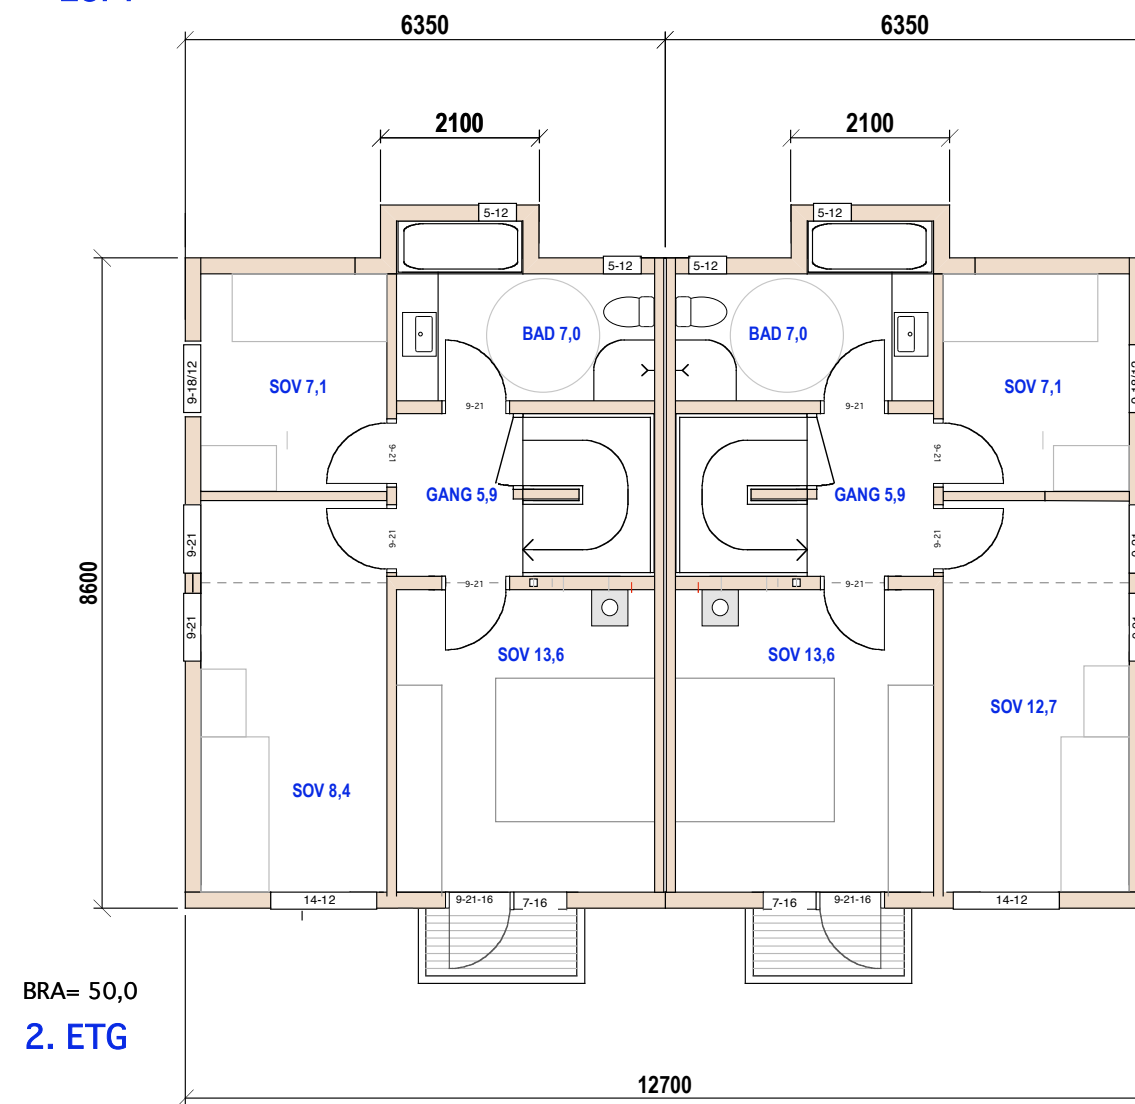


2. ETG


E.1-2 Plan 2.etg og loft

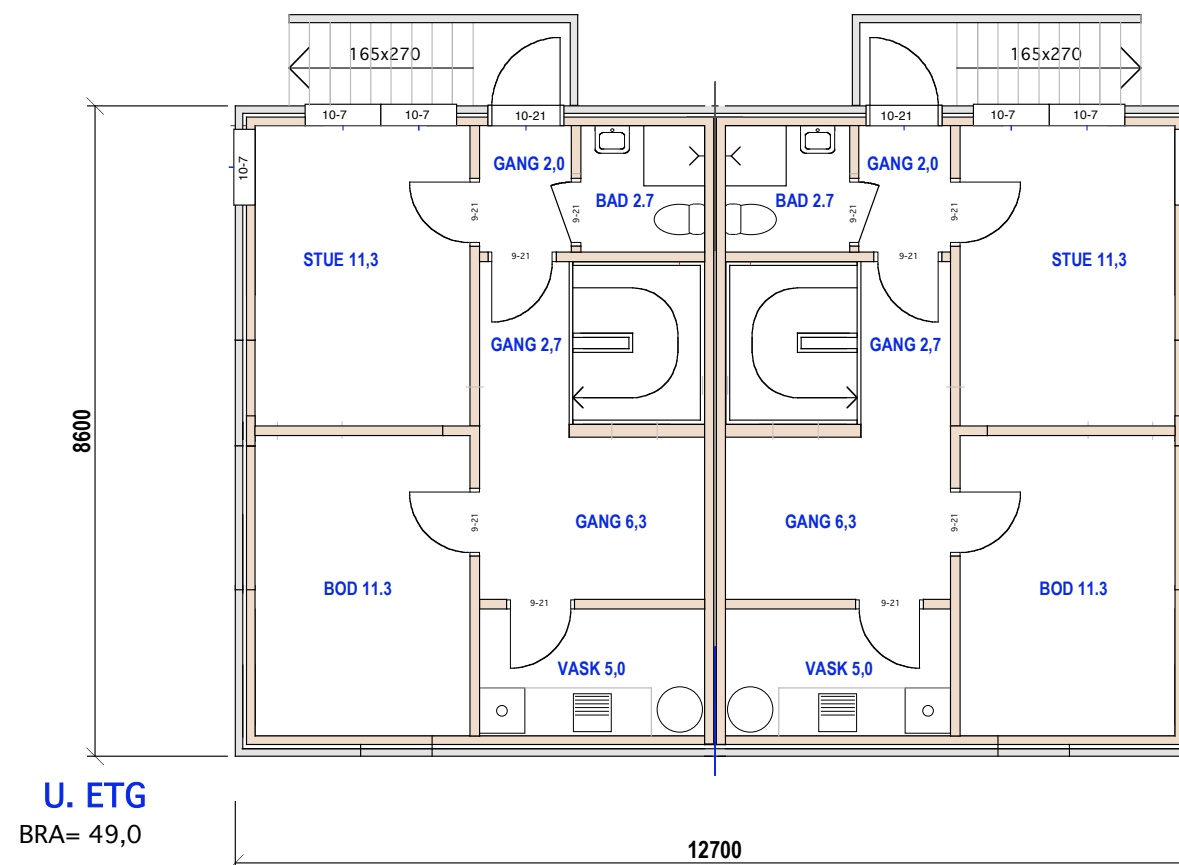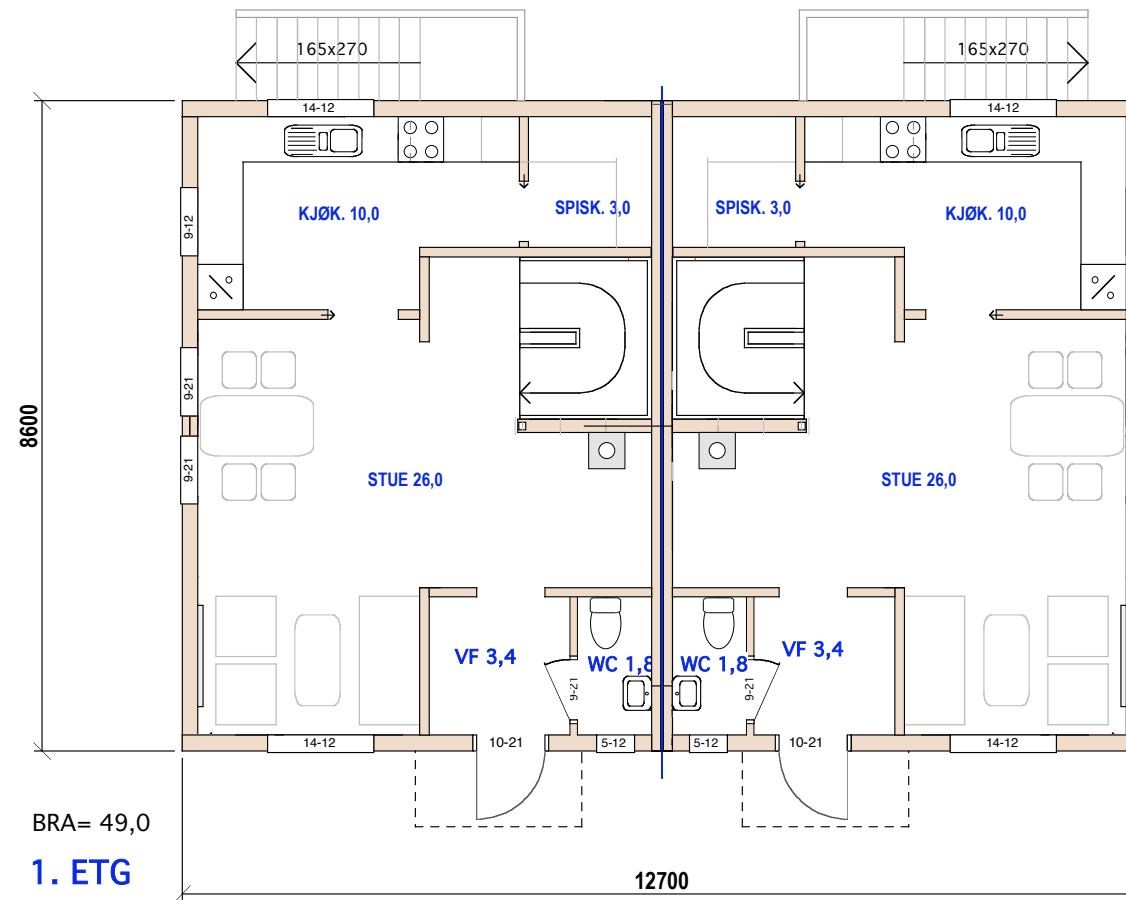

E.1-3 Plan 1. etg og u.etg

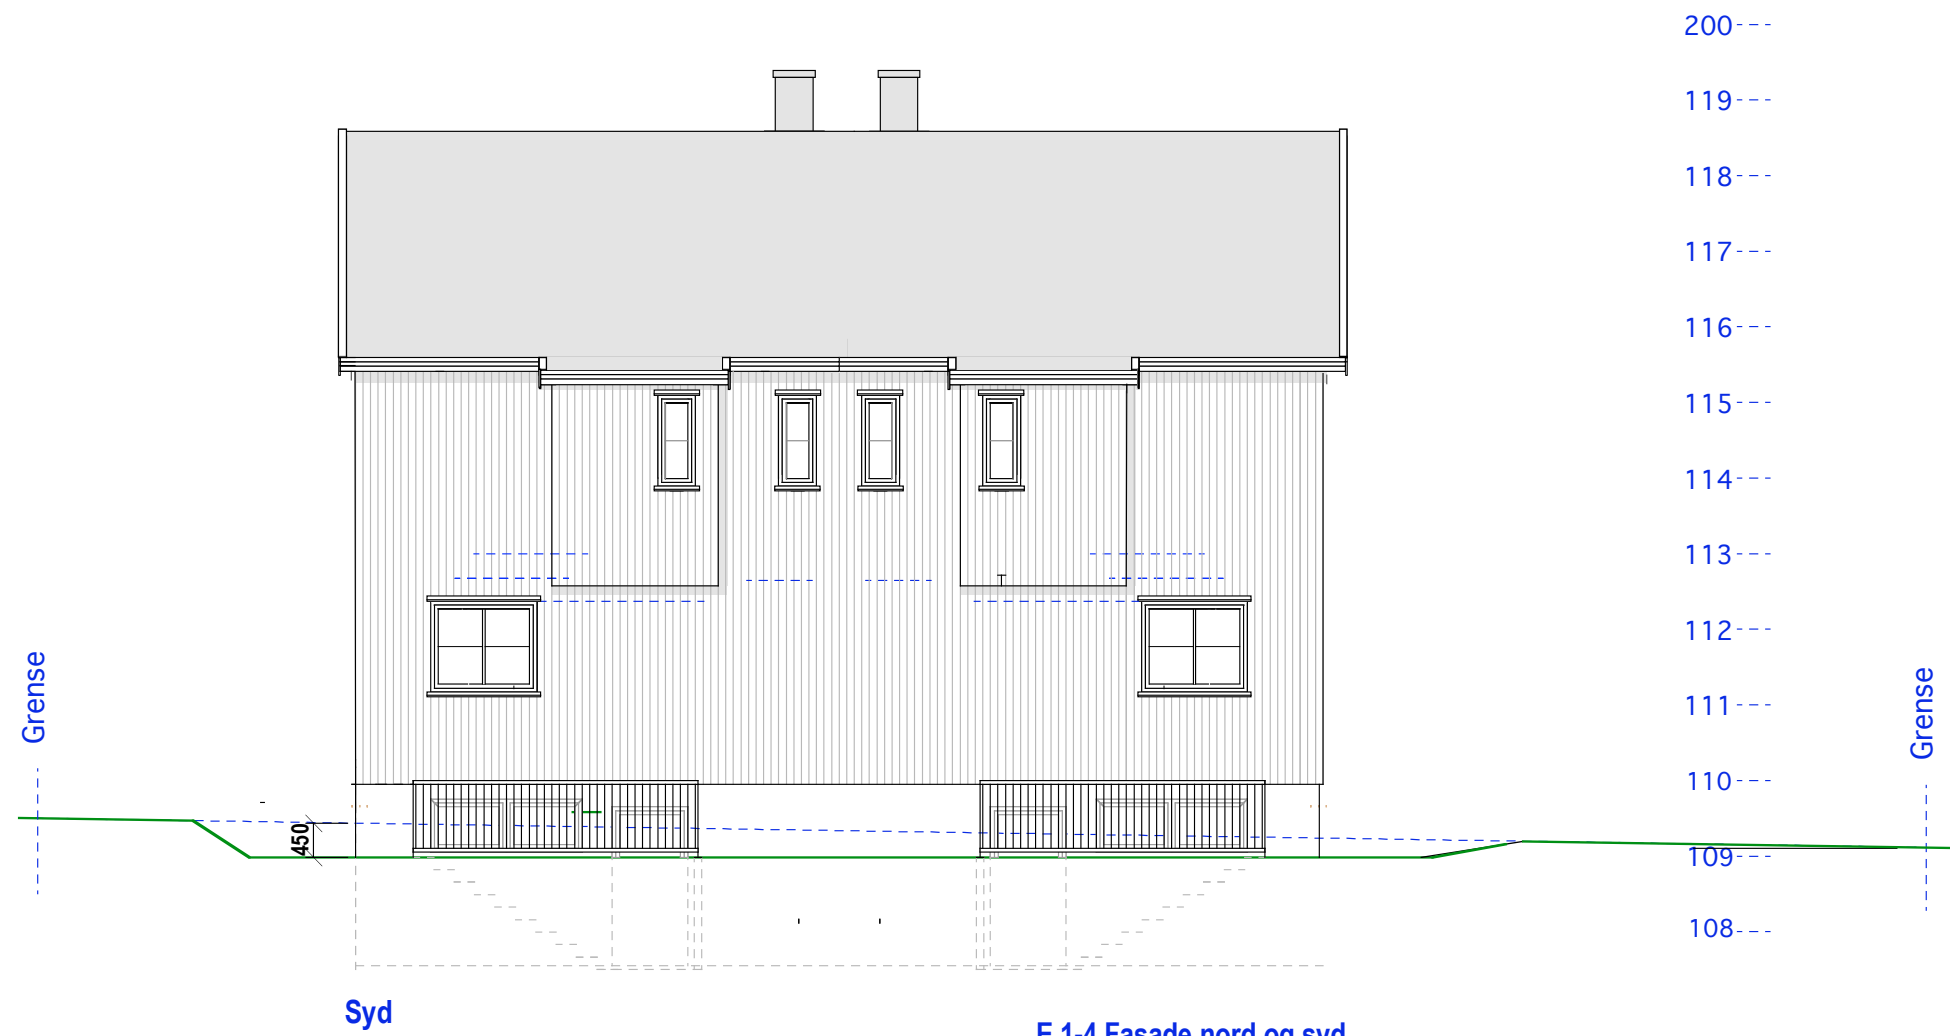

E.1-4 Fasade nord og syd

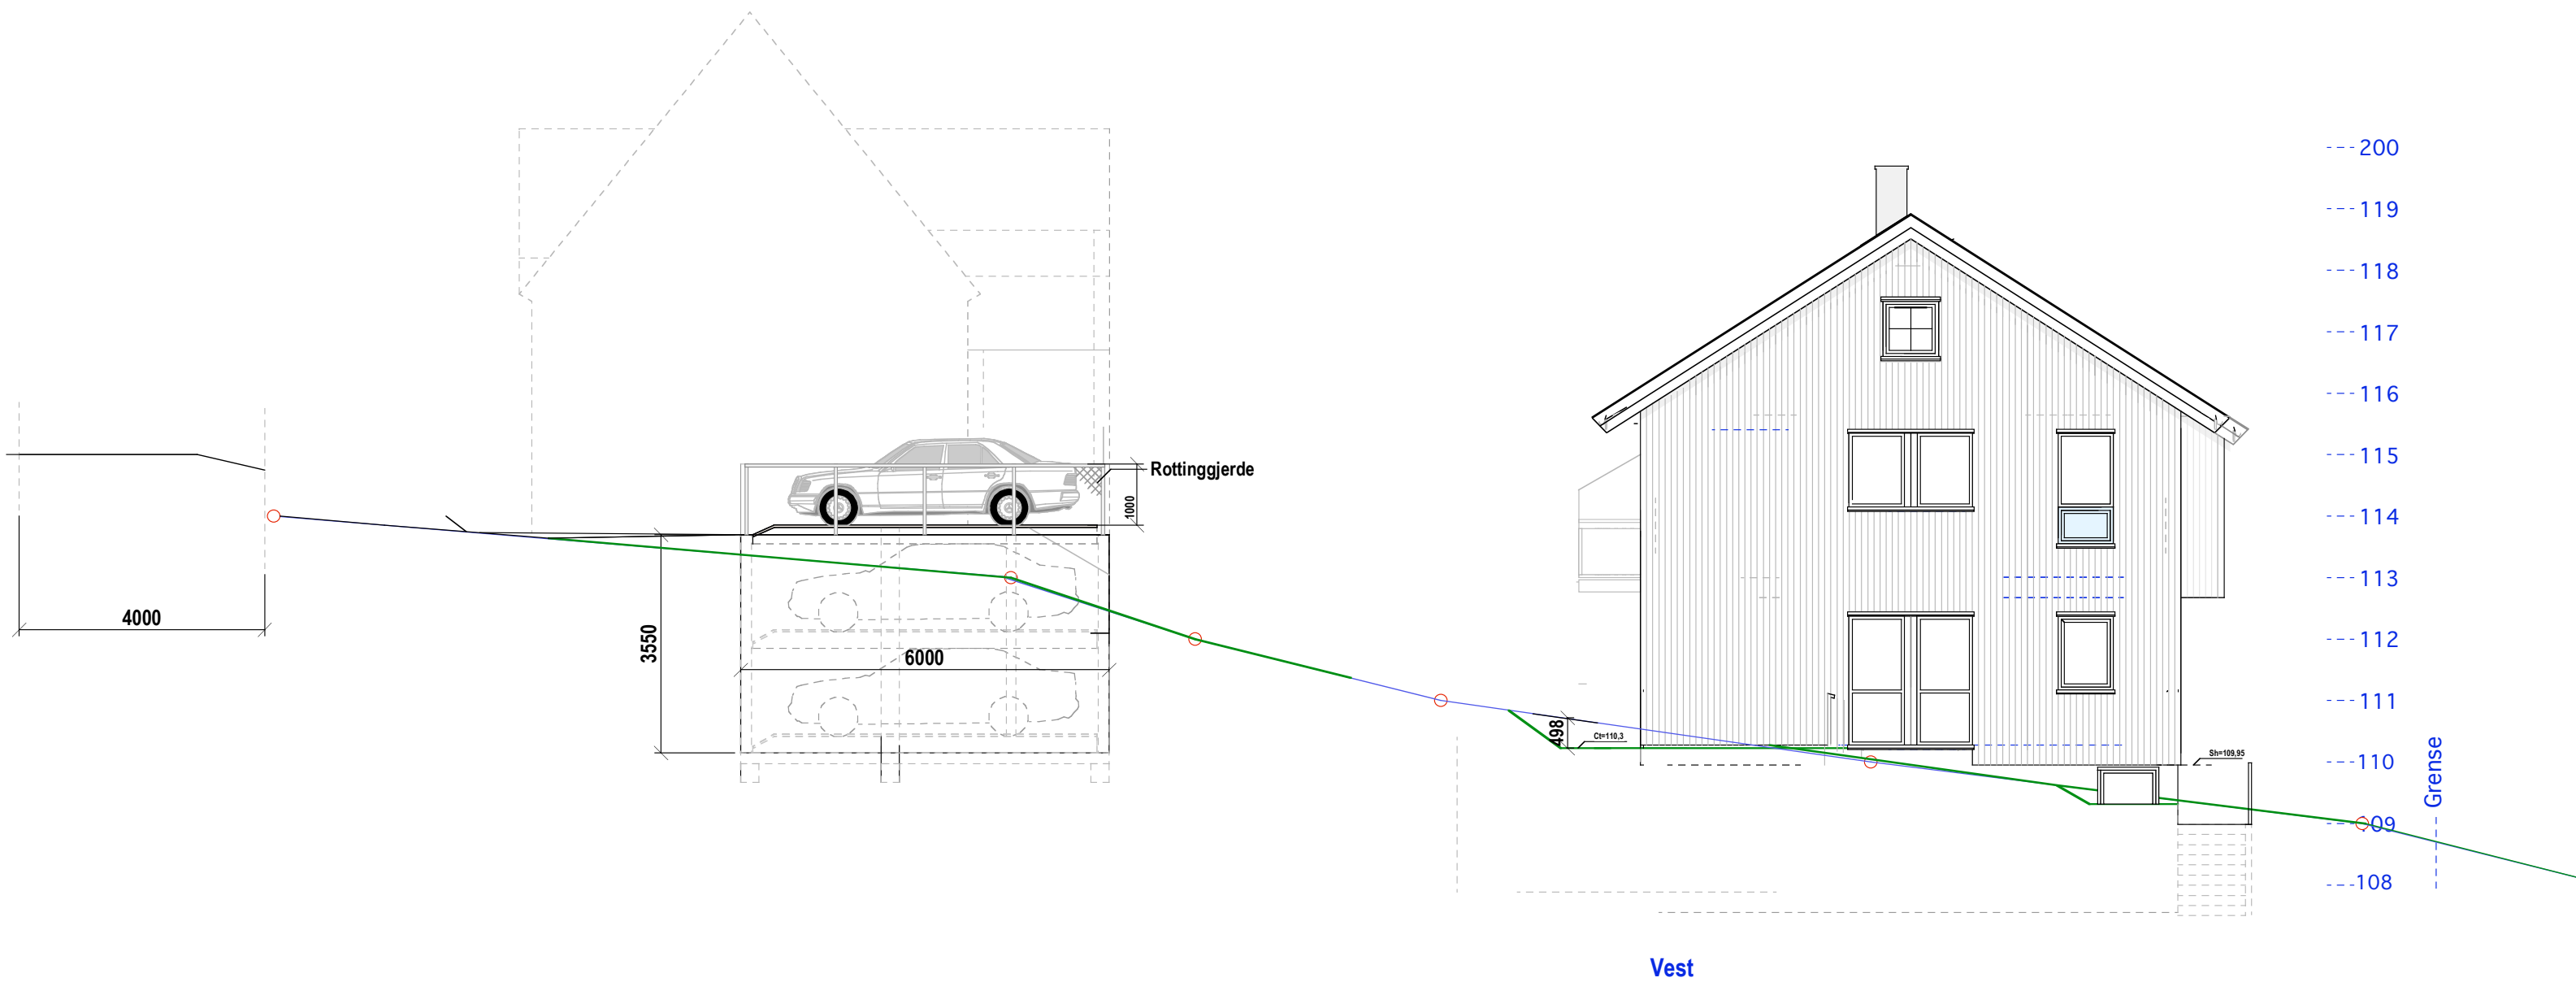

E.1-5 Fasade Vest

Oslo kommune


144/213 Thygesons vei 4

MÅL 1:100

AKSHAVER:

Siv.ark. Nils Haugrud,
Øvre Slottsgt. 14 0157 Oslo
9518 9518

11-01-21 22-04-21 29-04-22

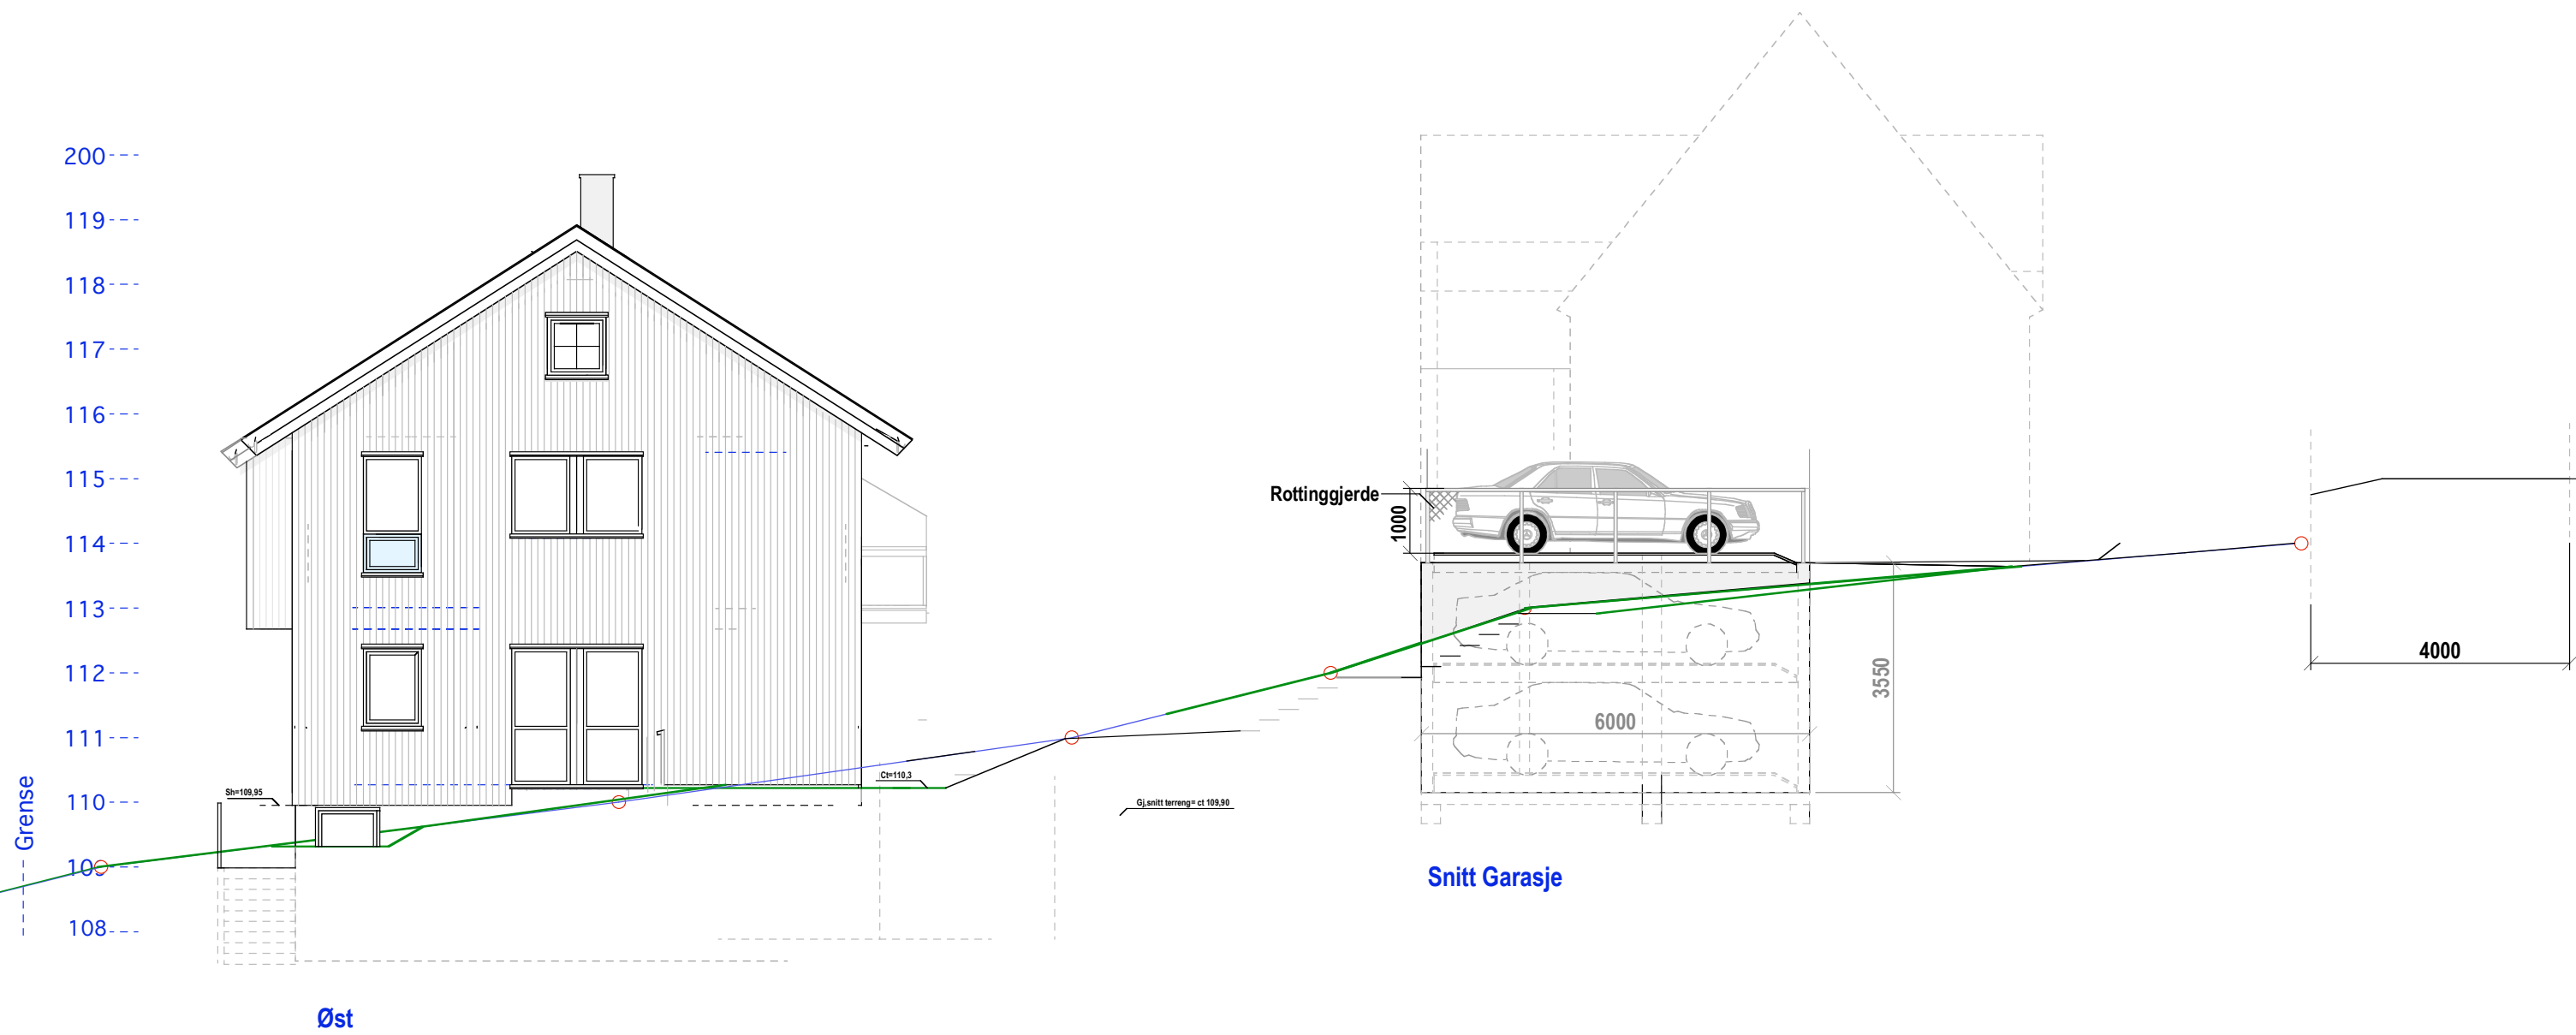

E.1-6 Fasade Øst