


HUS B
SNITT

HUS A


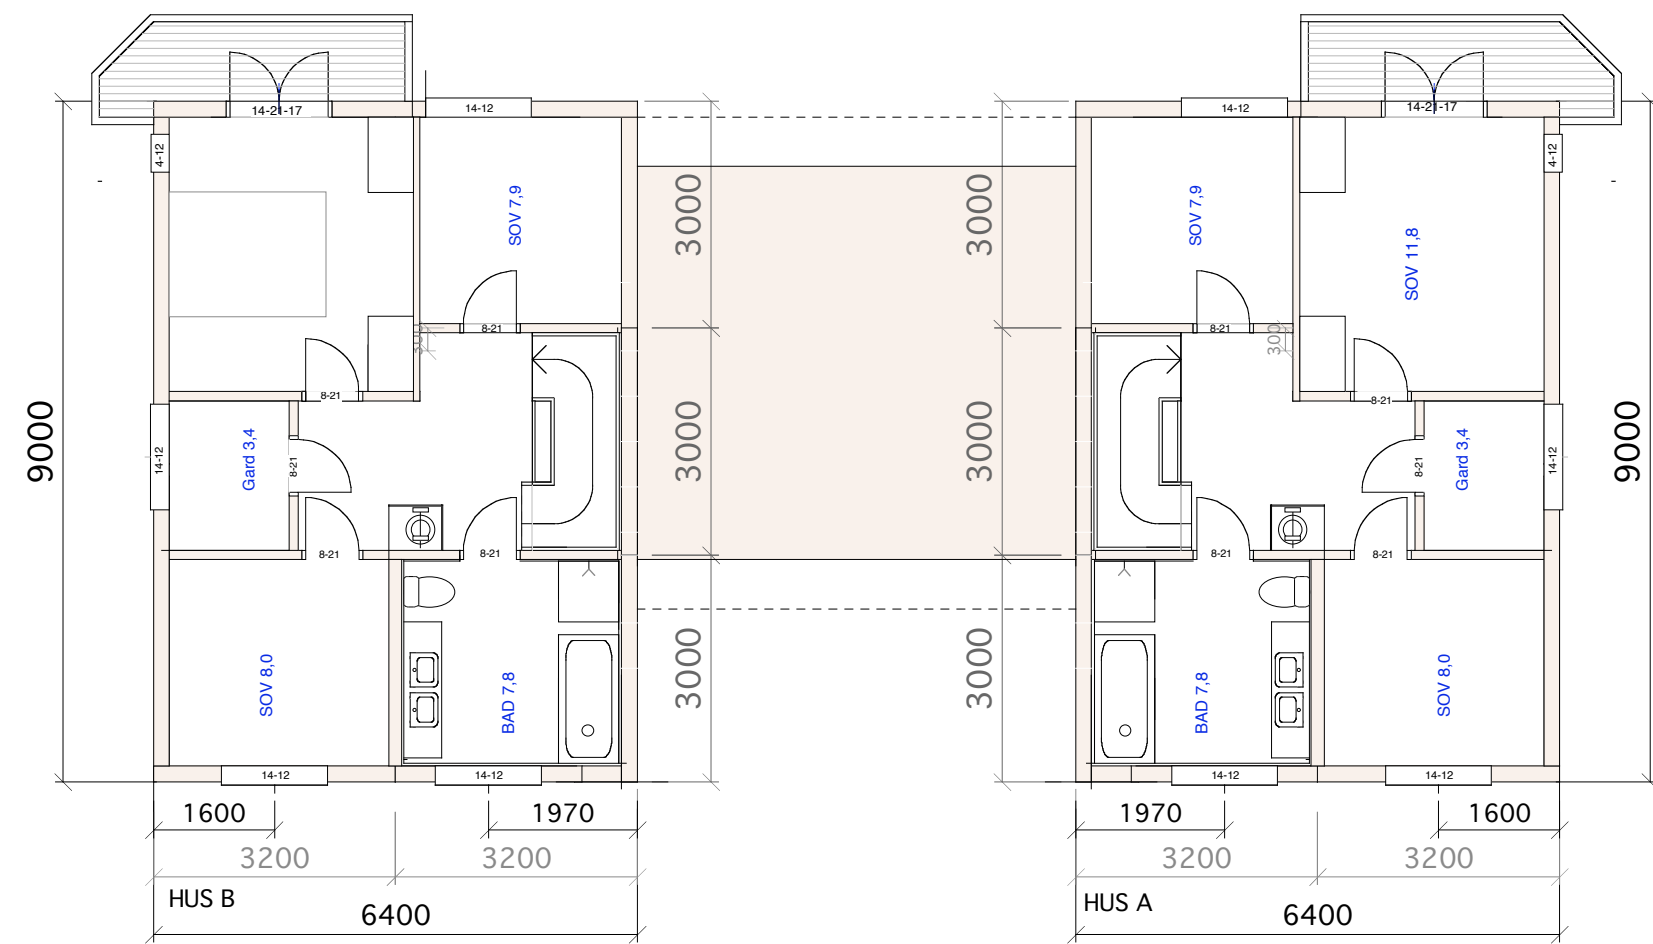


BRA 51,4 kvm



149/37 Vårveien 9

MÅL 1:100
29-05-08

Tiltakshaver: Siv.ark. Nils Haugrud.
Øvre Slottsgt. 12, 0157 Oslo
Tlf 22424293 nhaugrud@online.no

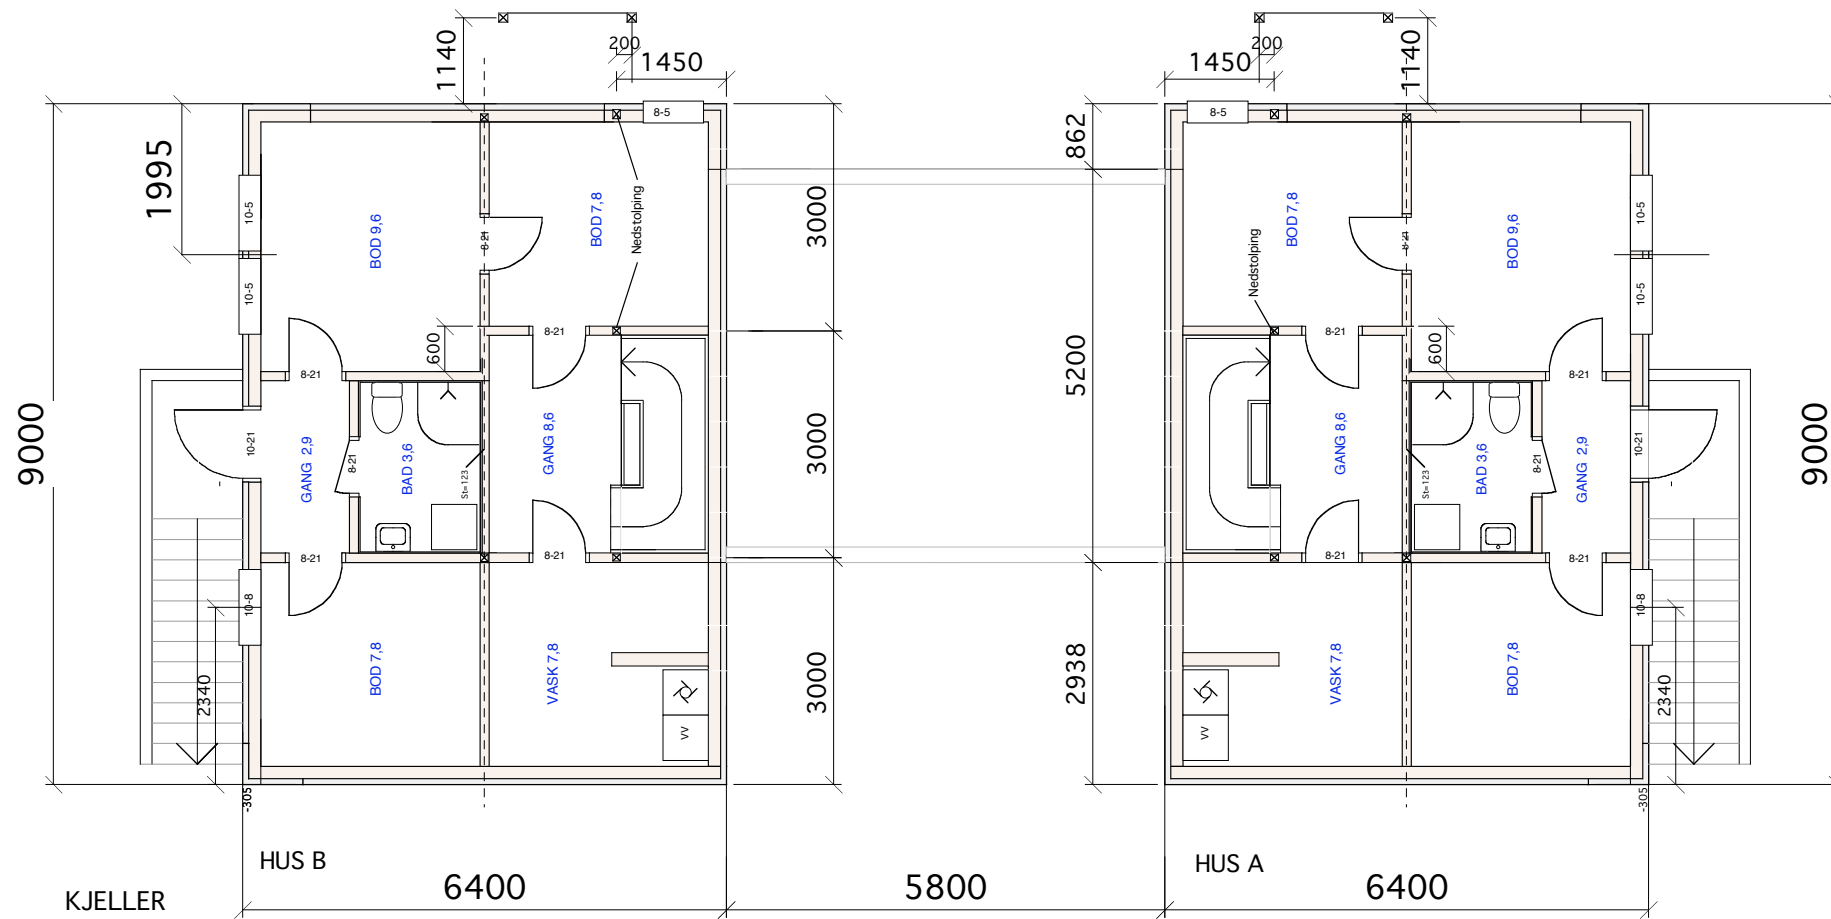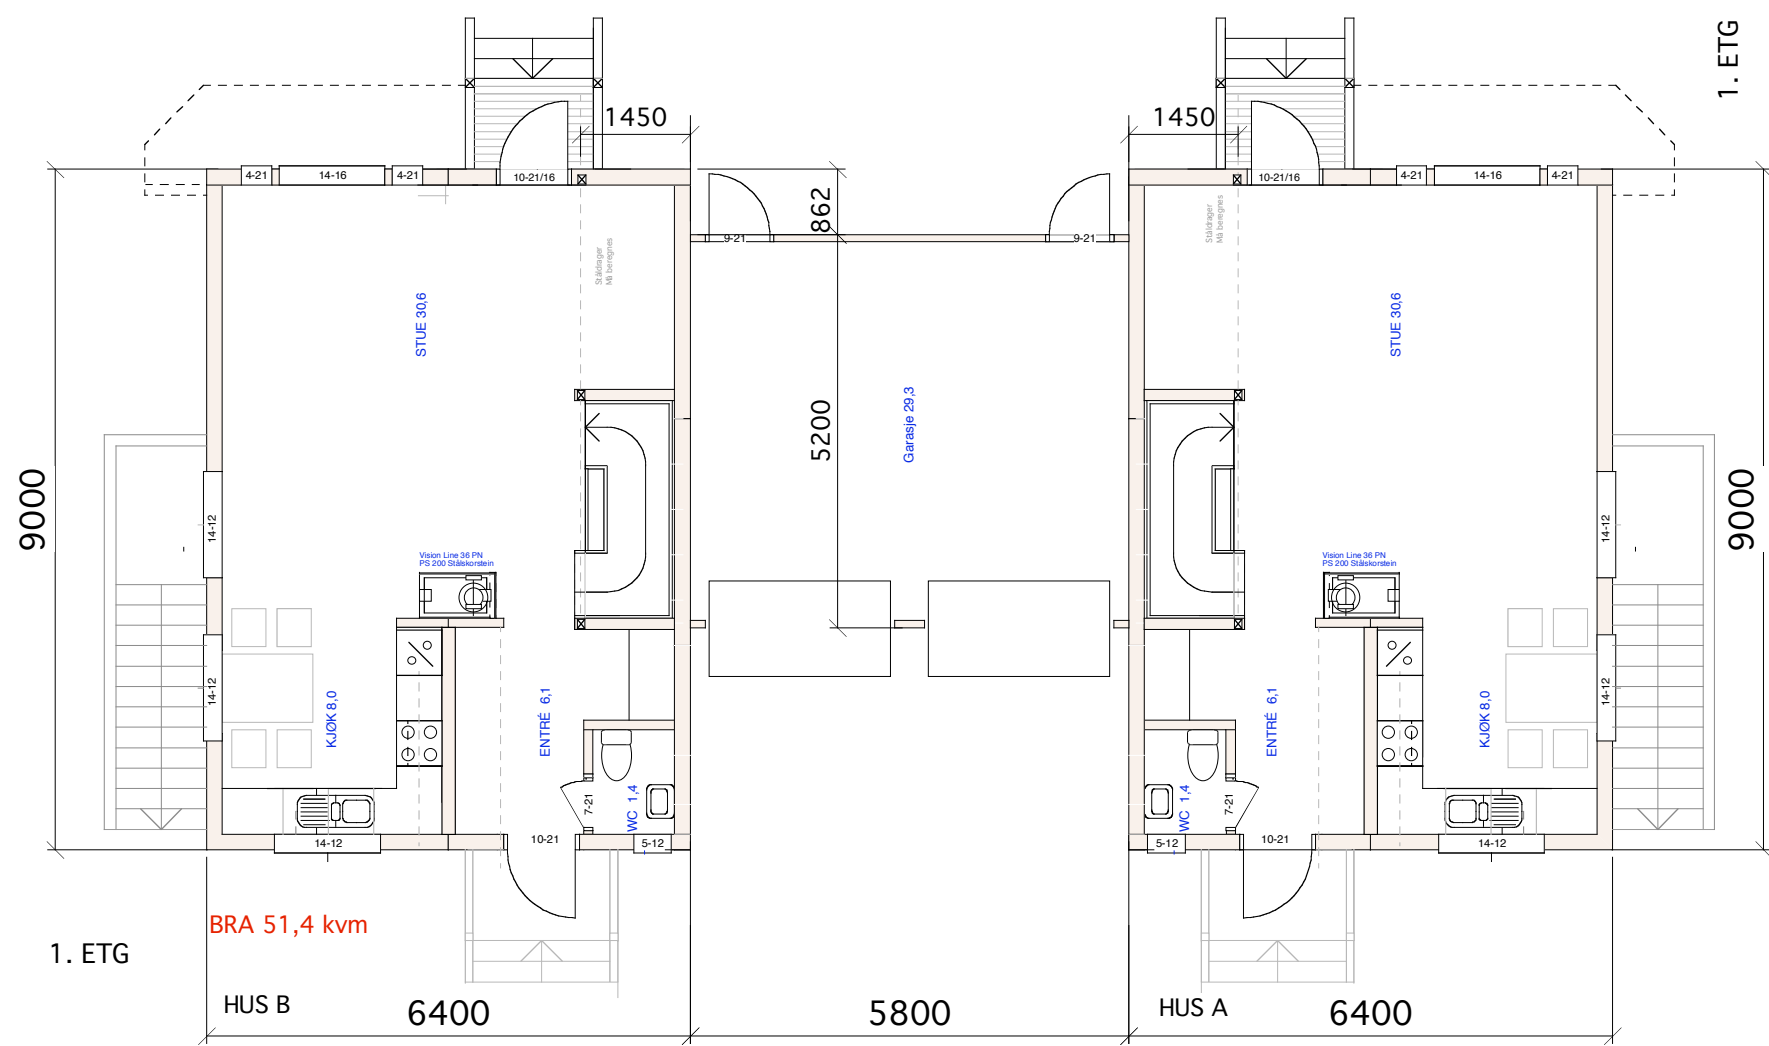



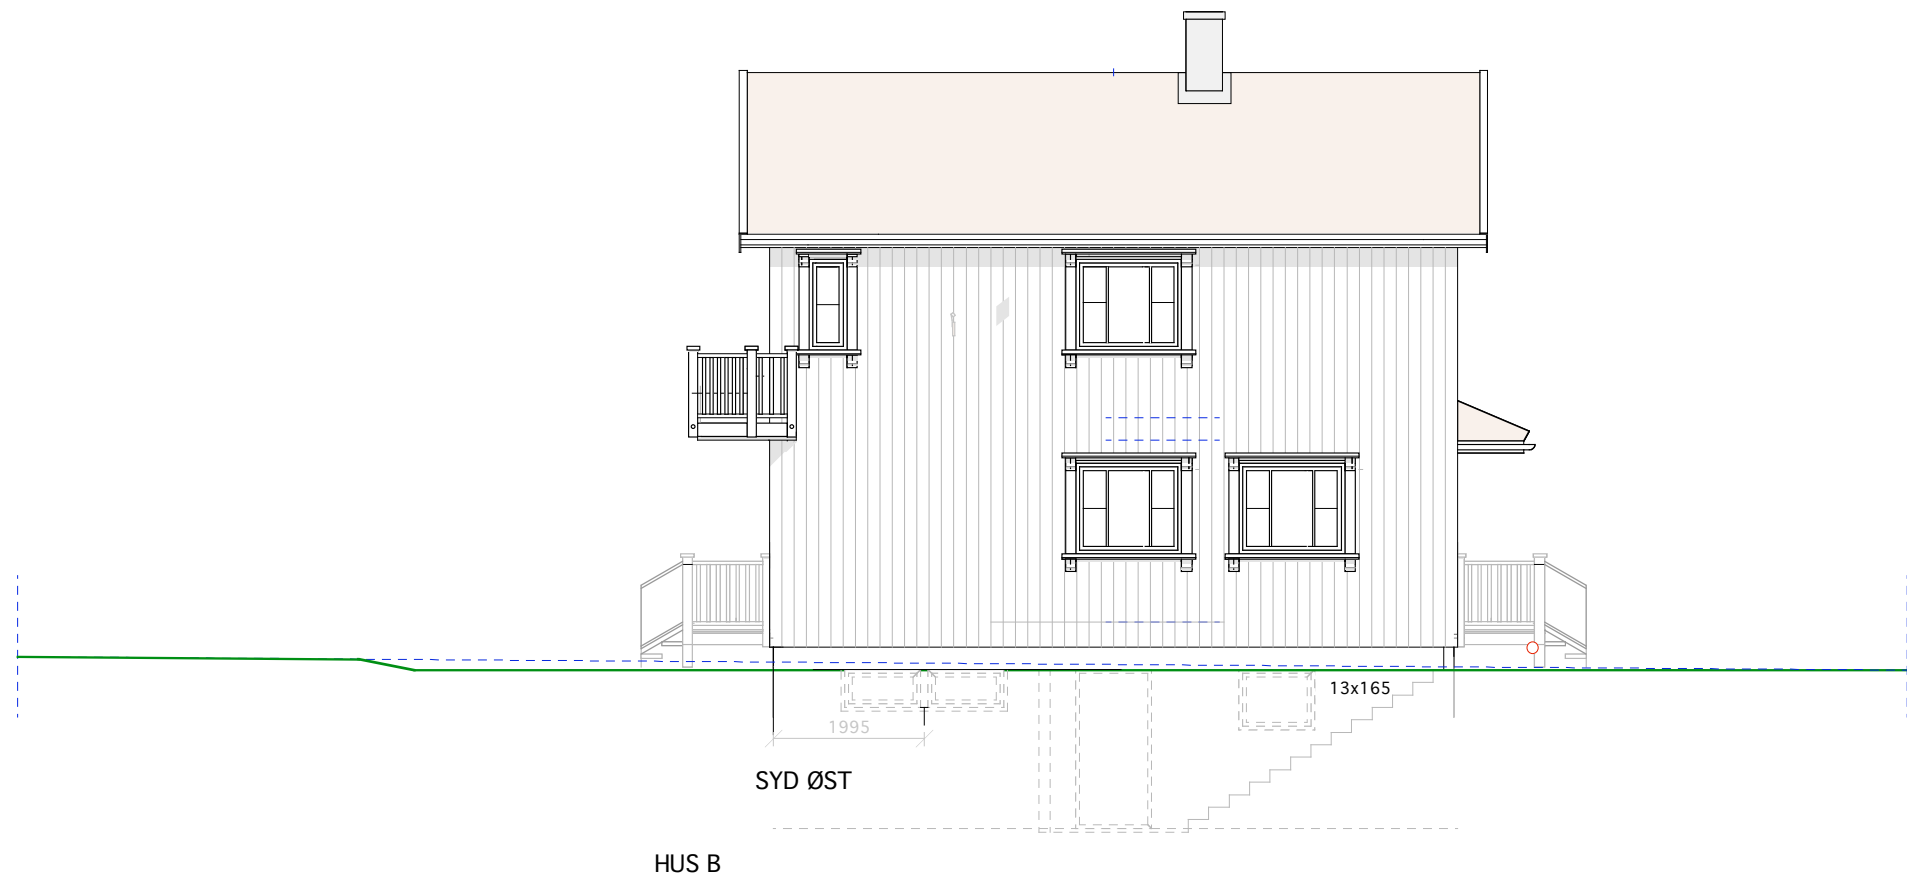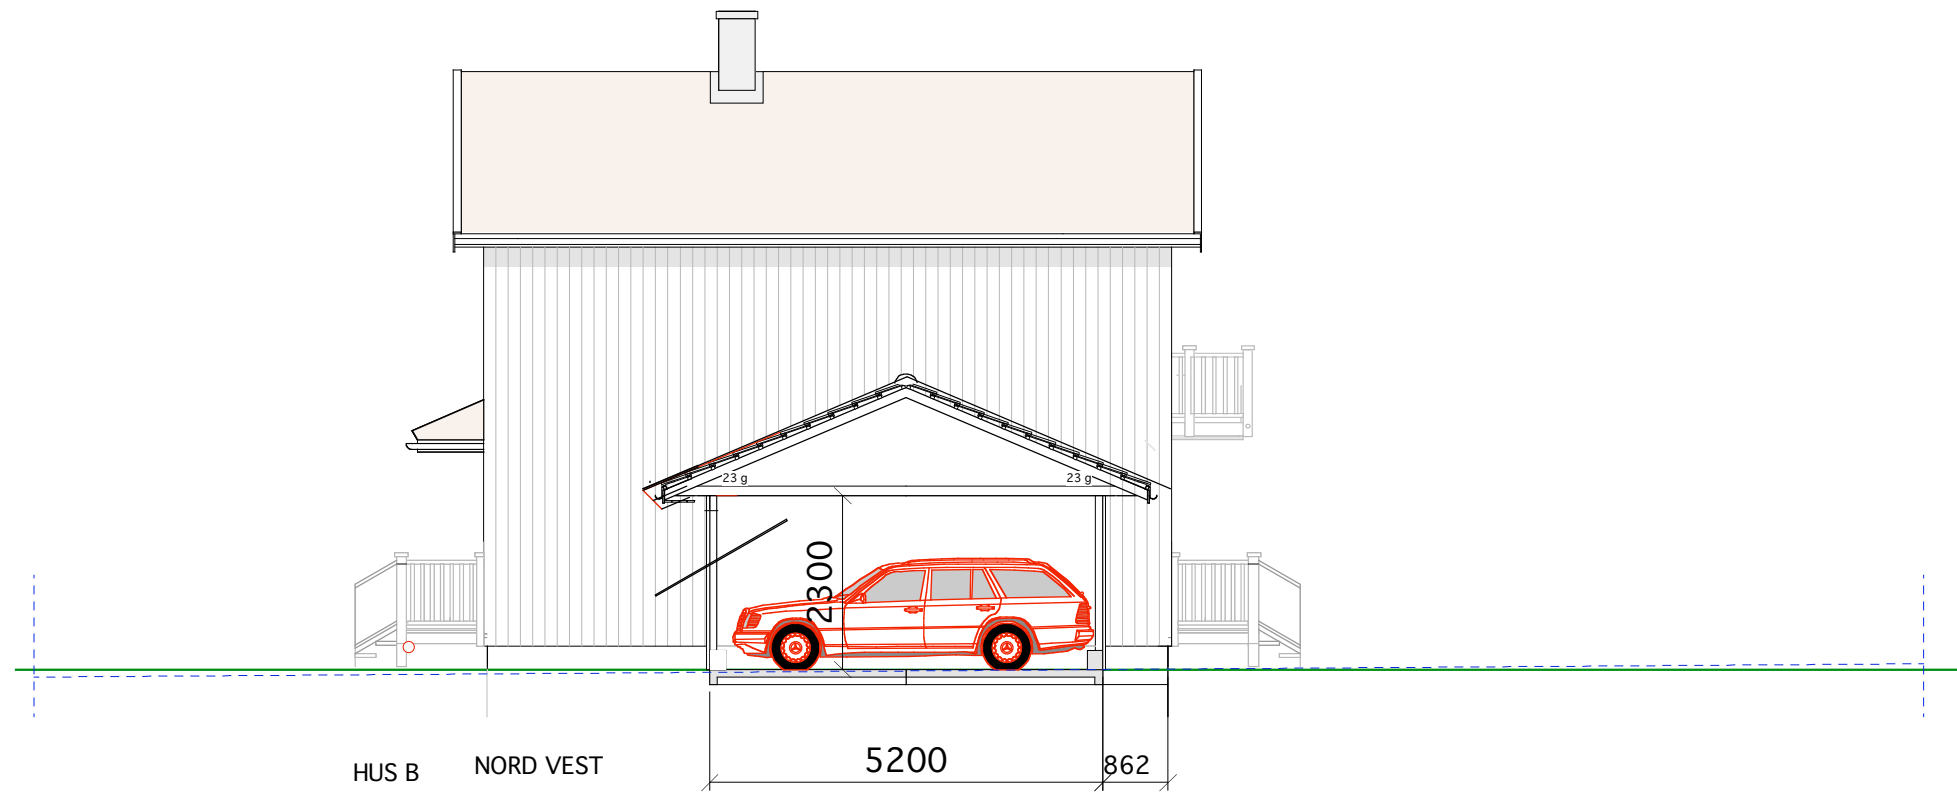


HUS B Langfasader

149/37 Vårveien 9


MÅL 1:100
29-05-08

Tiltakshaver:

Siv.ark. Nils Haugrud.
Øvre Slottsgt. 12, 0157 Oslo
Tlf 22424293 nhaugrud@online.no

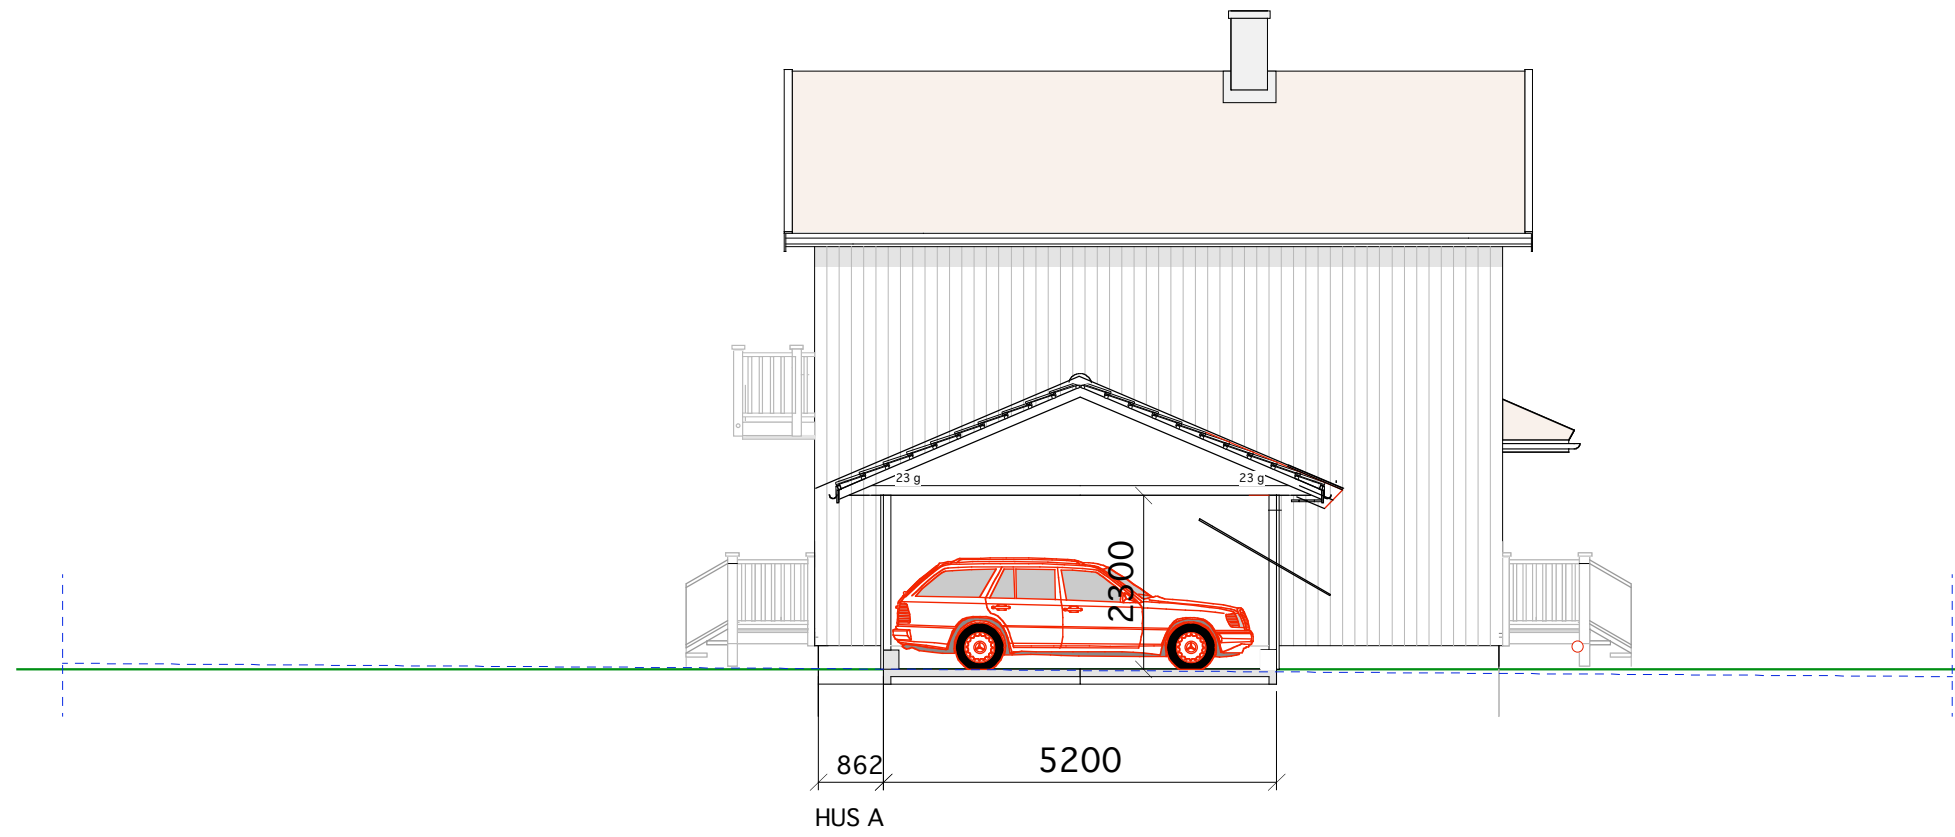

SYD ØST

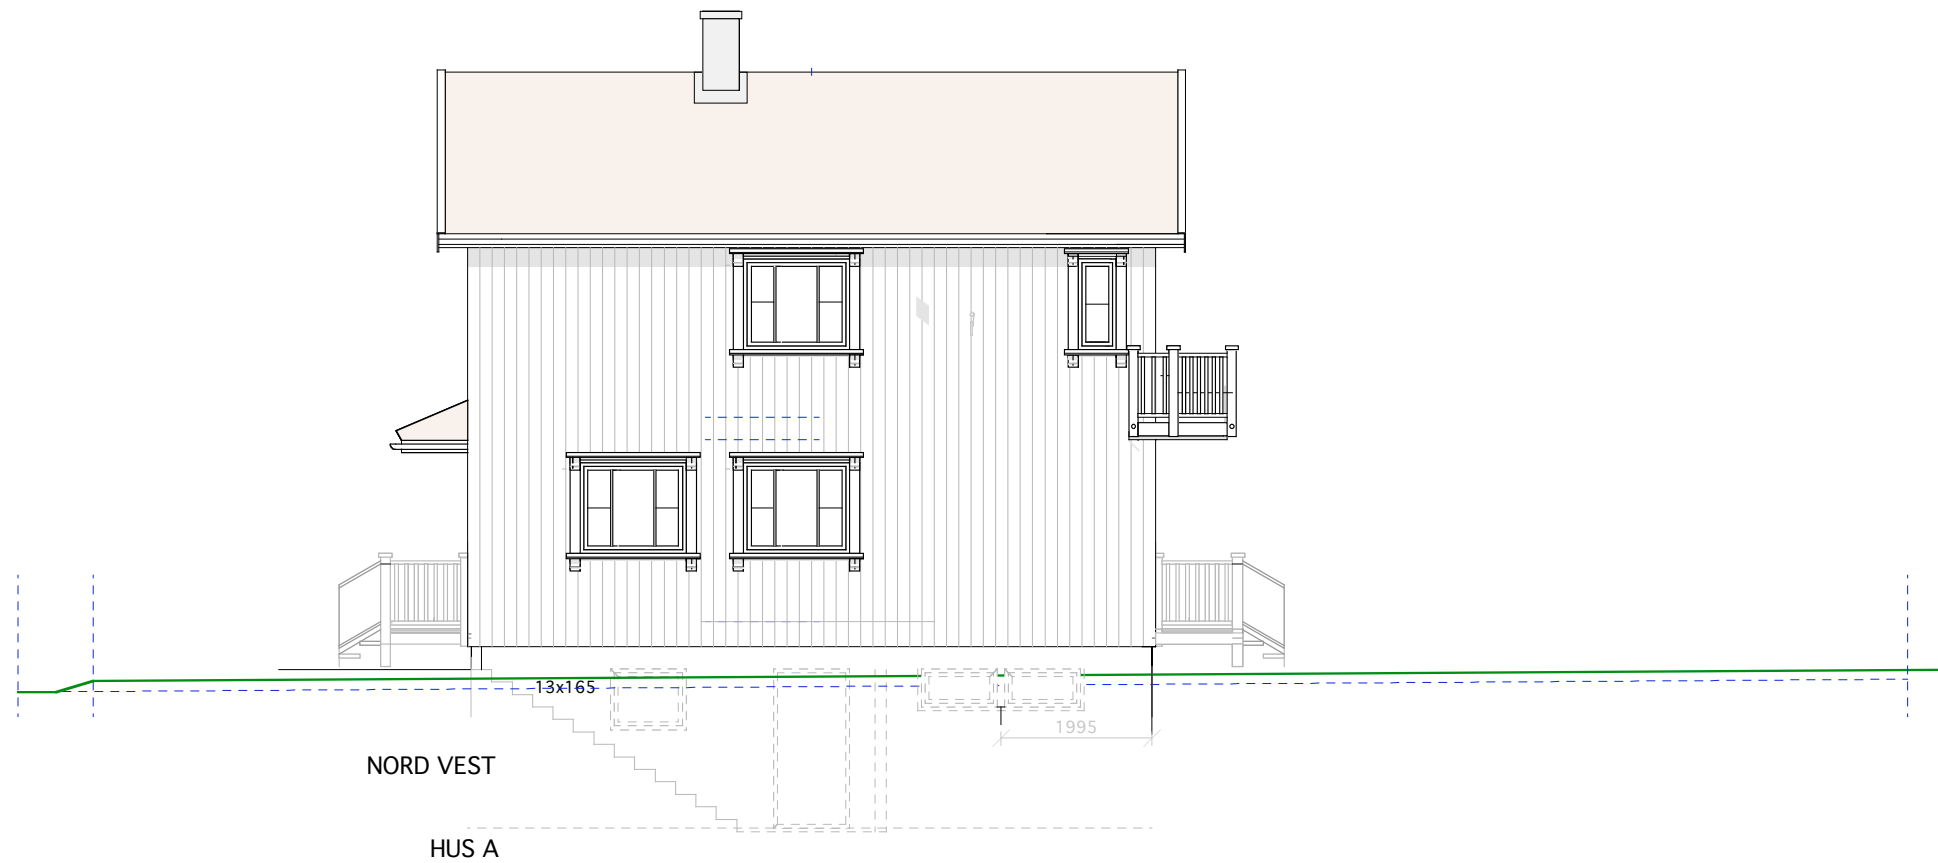

NORD VEST

HUS A Langfasader

149/37 Vårveien 9

MÅL 1:100
29-05-08

Tiltakshaver:

Siv.ark. Nils Haugrud.
Øvre Slottsgt. 12, 0157 Oslo
Tlf 22424293 nhaugrud@online.no