


SNITT HUS C

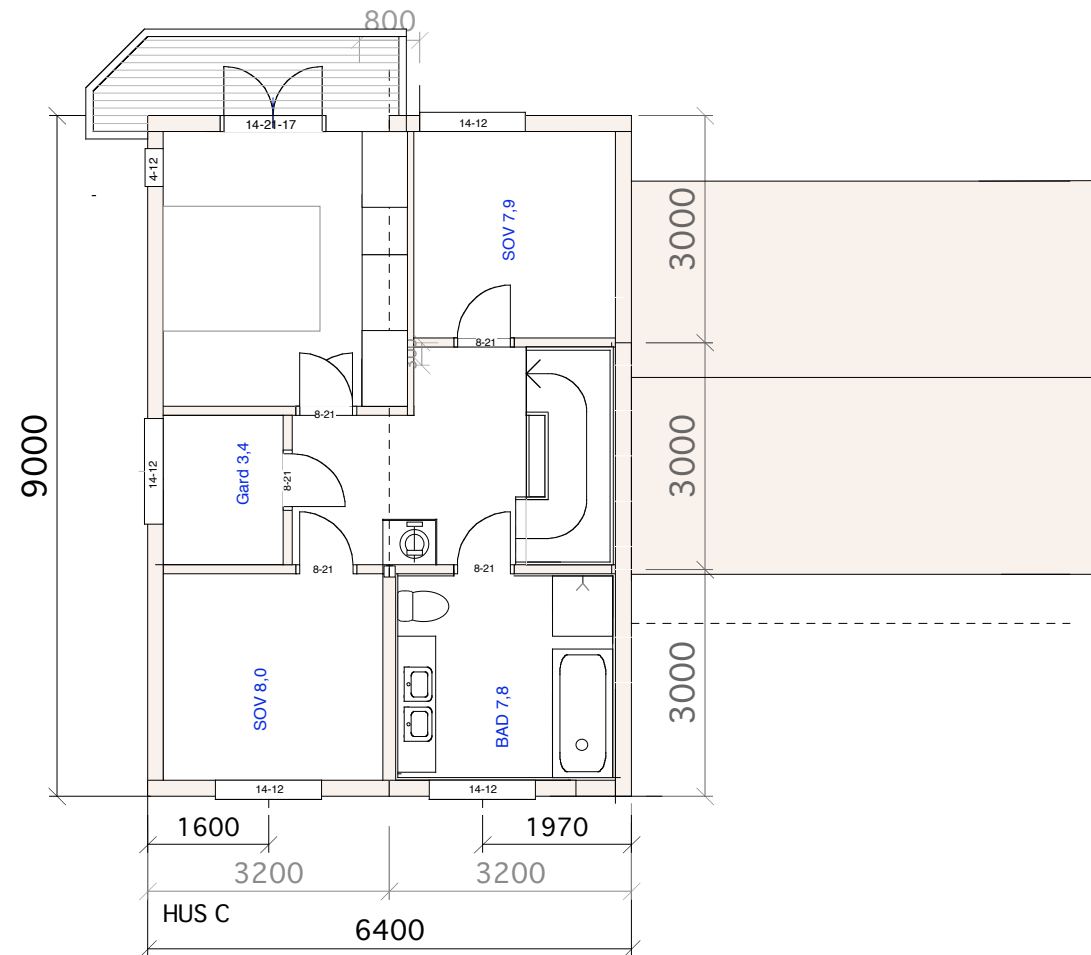

BRA 51,4 kvm



Hus C

149/37 Vårveien 9

MÅL 1:100
29-05-08

Tiltakshaver:

Siv.ark. Nils Haugrud.
Øvre Slottsgt. 12, 0157 Oslo
Tlf 22424293 nhaugrud@online.no

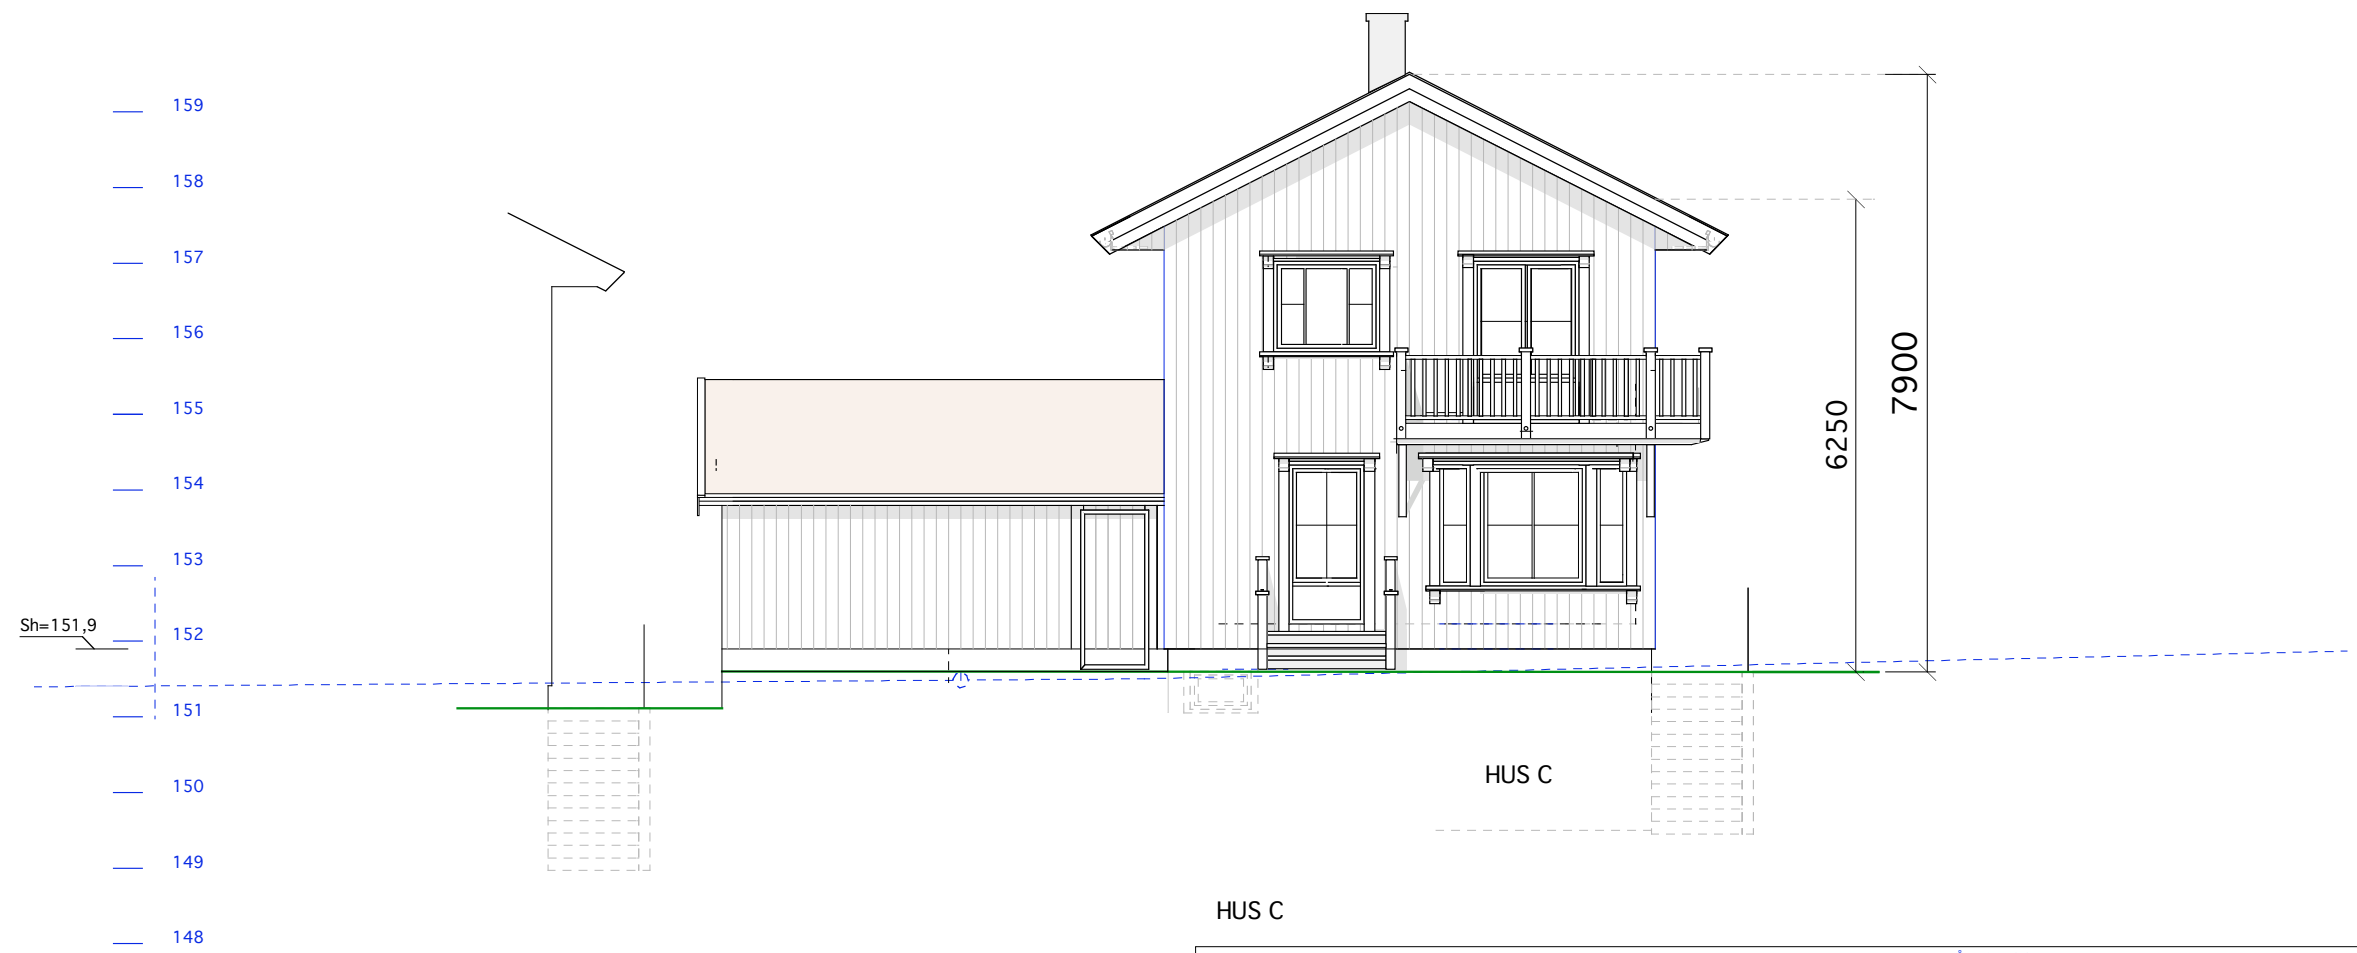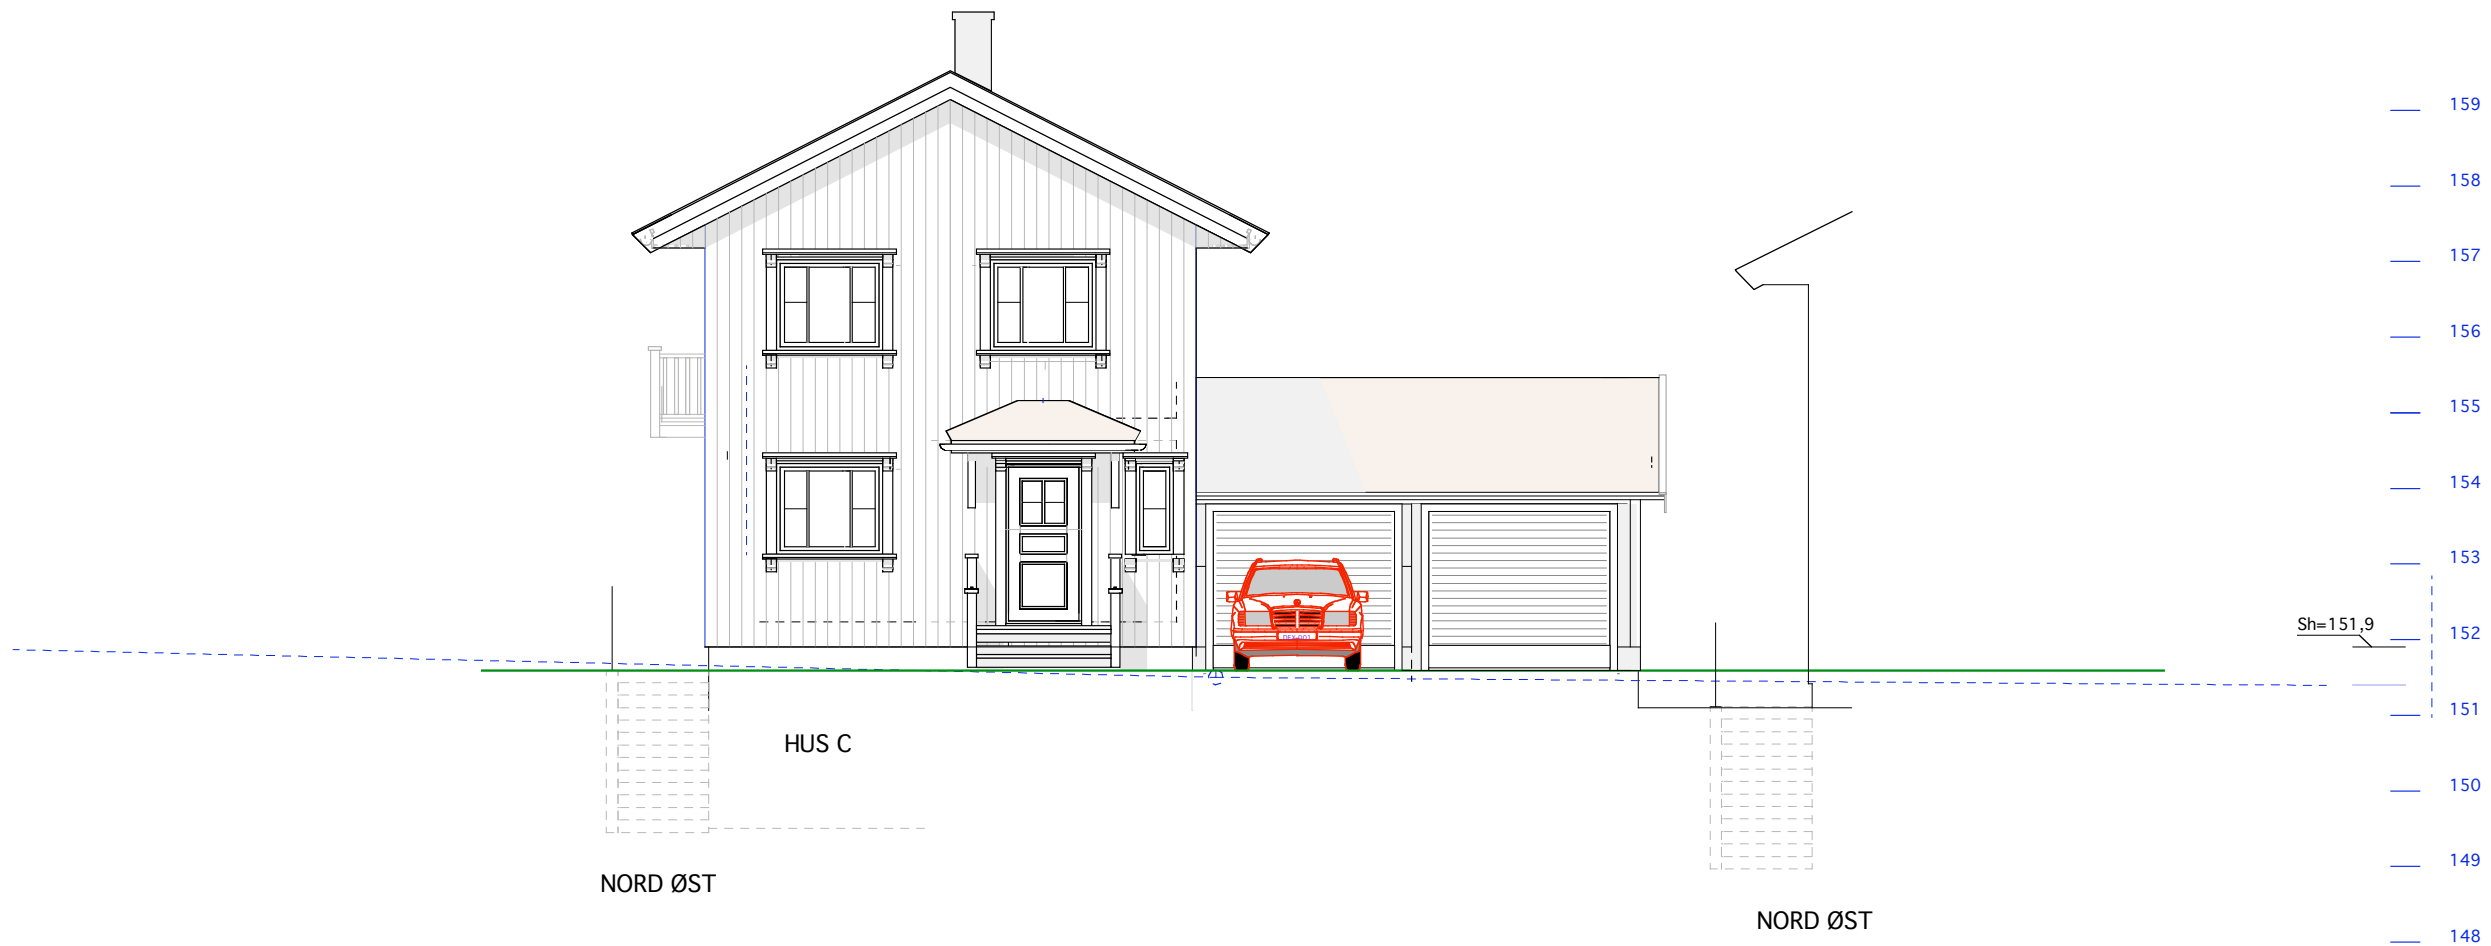



HUS C

149/37 Vårveien 9

MÅL 1:100
29-05-08

Tiltakshaver:

Siv.ark. Nils Haugrud.
Øvre Slottsgt. 12, 0157 Oslo
Tlf 22424293 nhaugrud@online.no

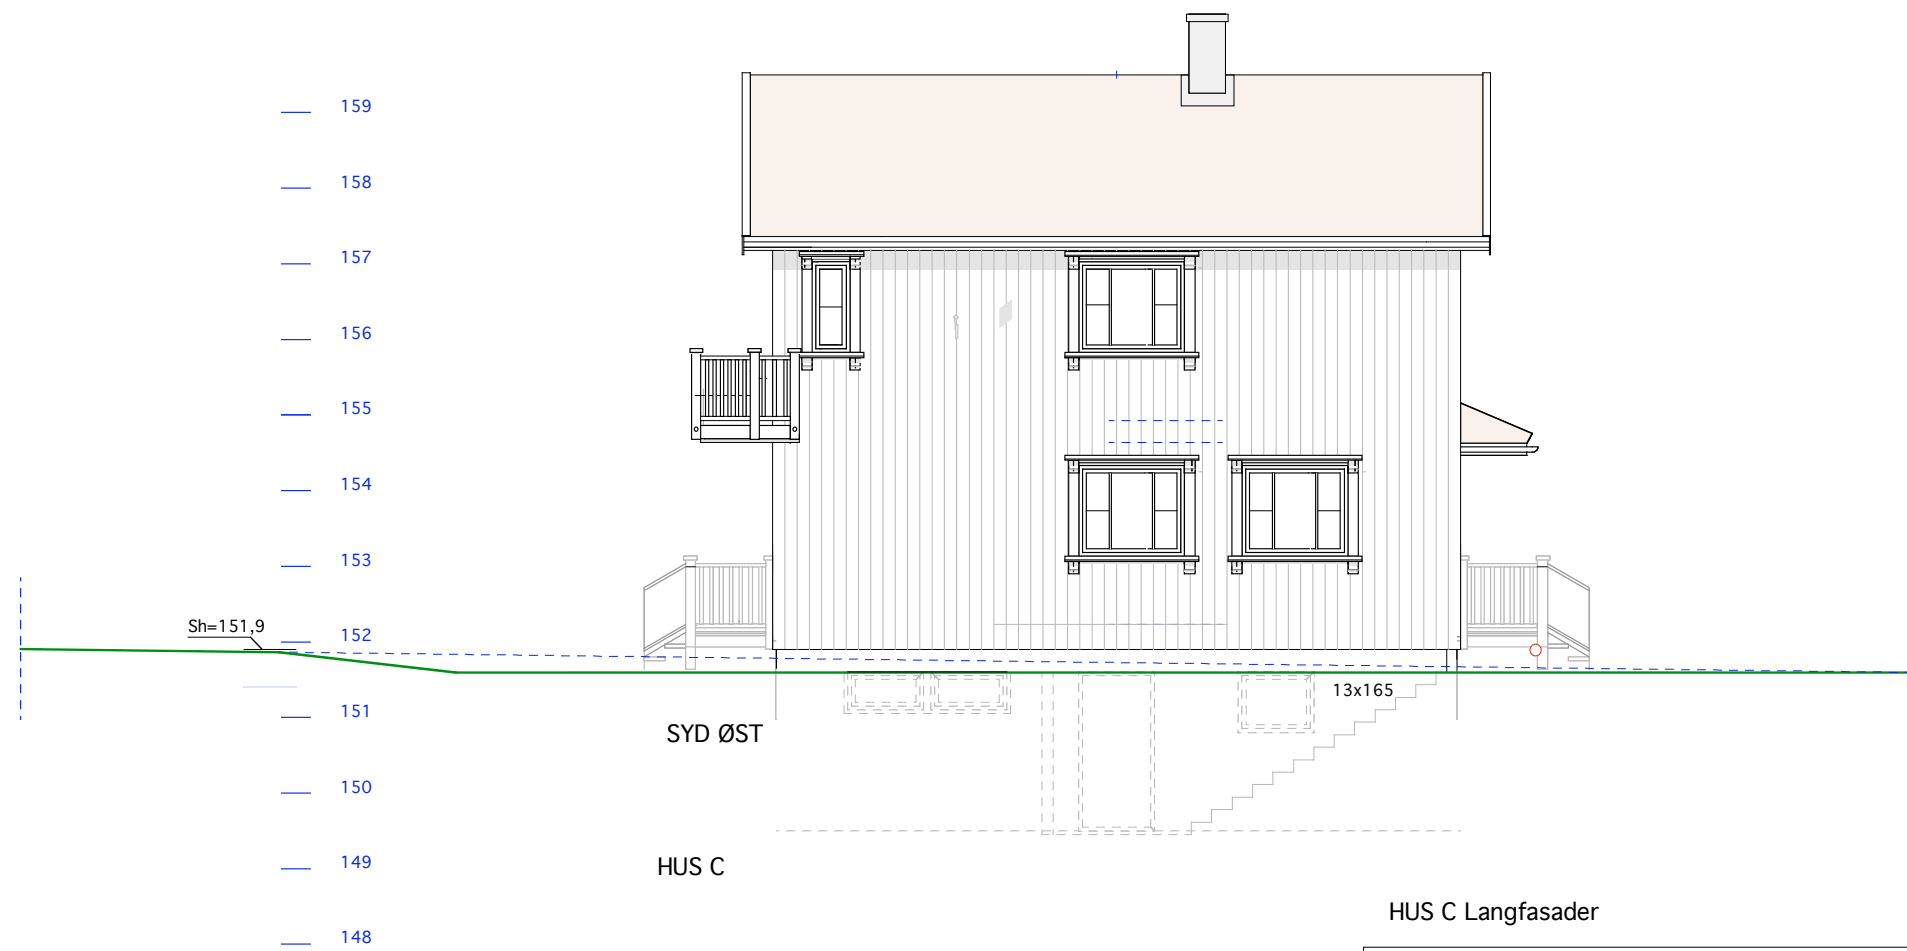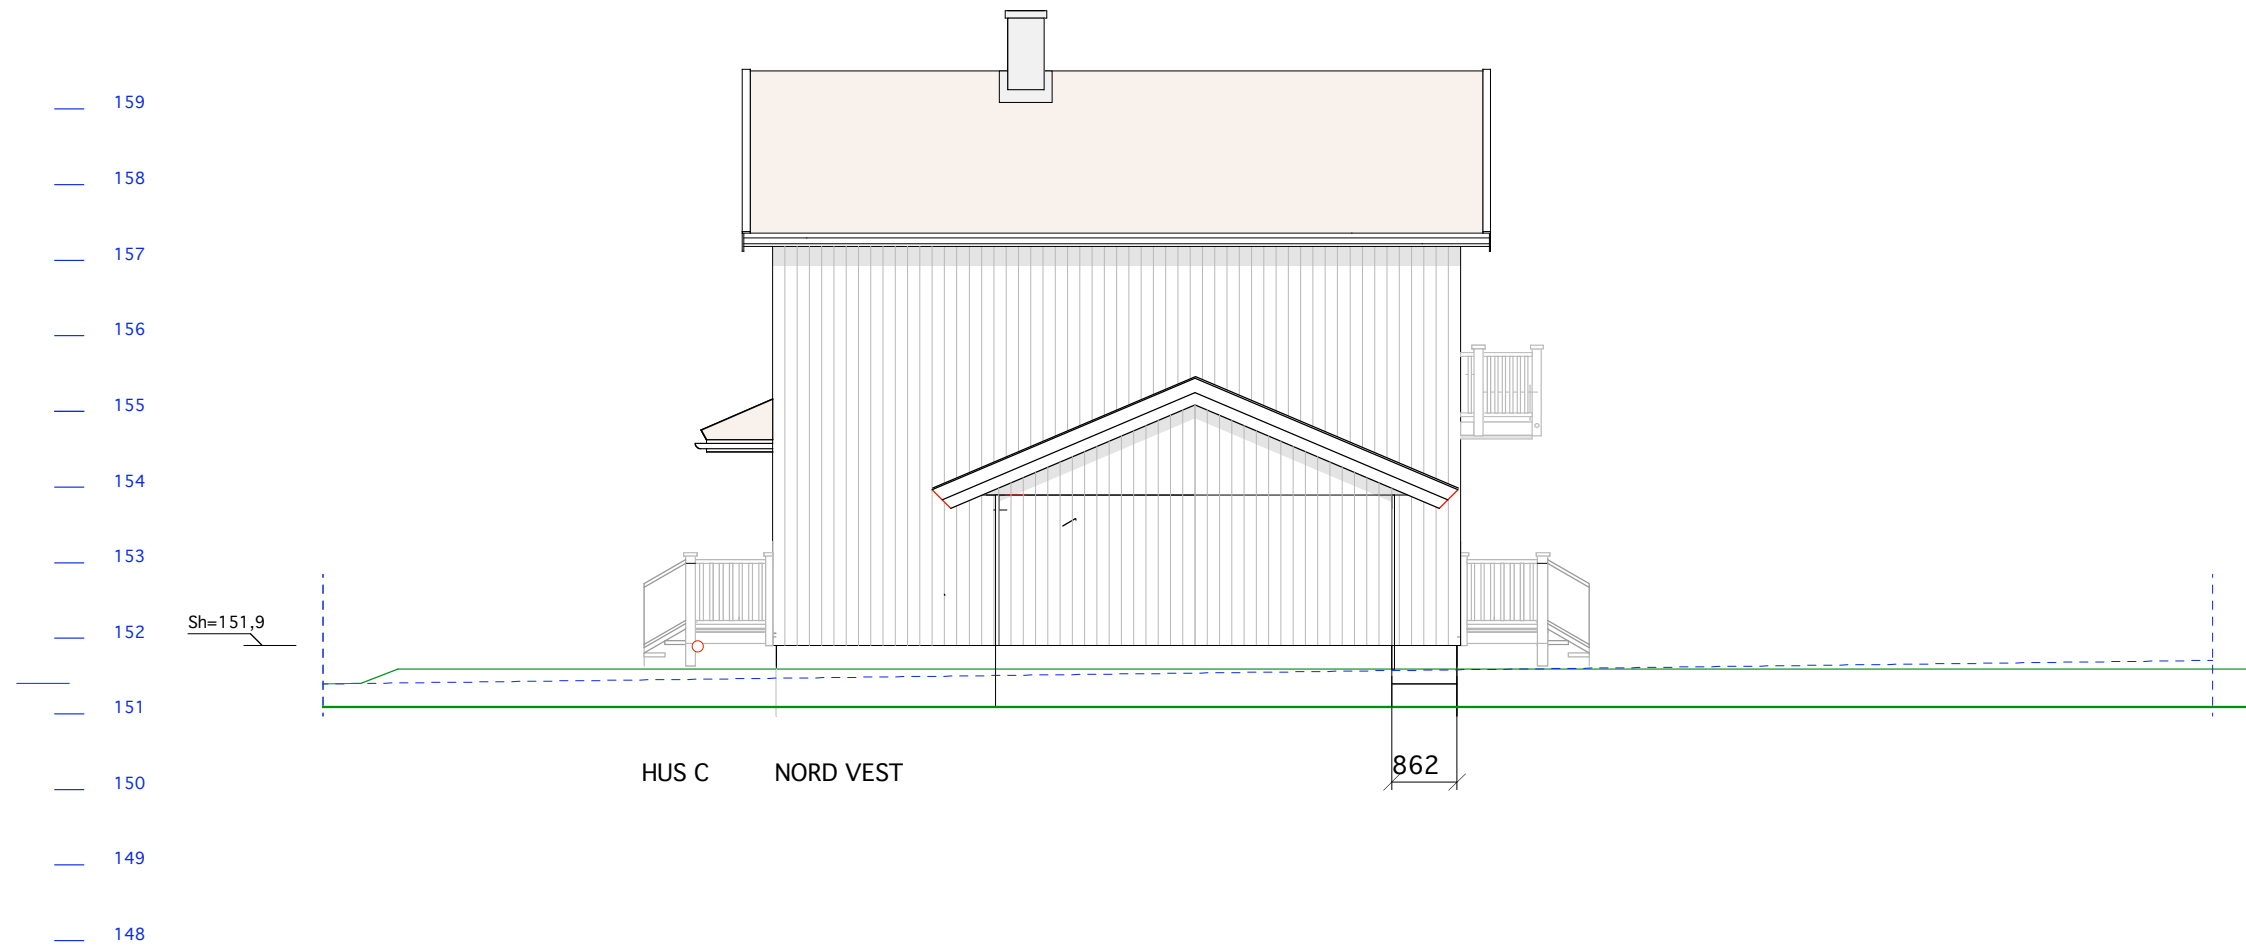

HUS C Langfasader