
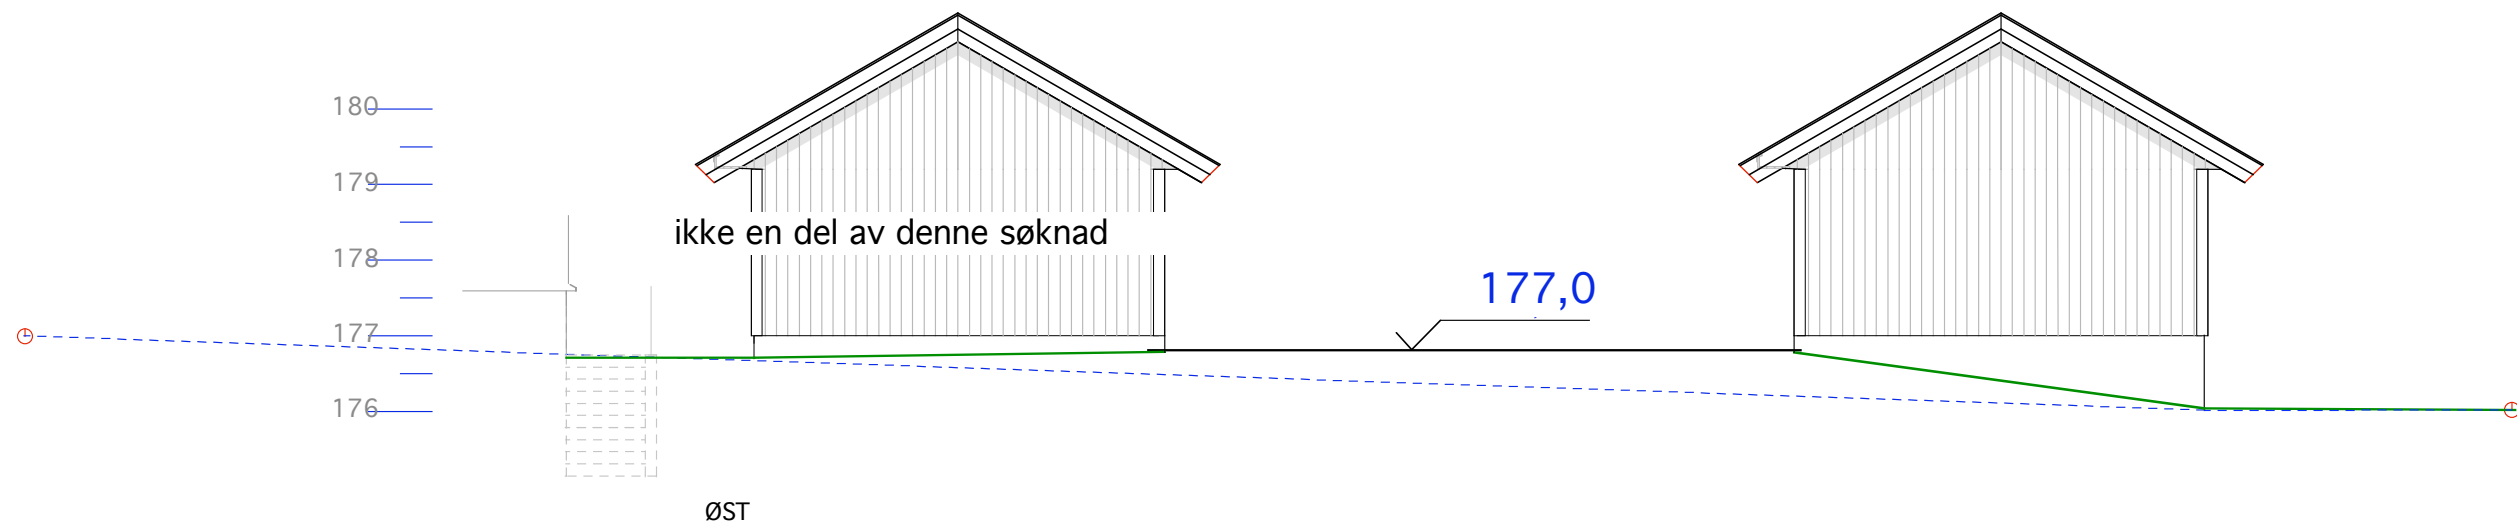


Garasje B

107/149 Vardheimveien 13

MÅL 1:100 TILTAKSHAVER:
20-09-07

Siv.ark. Nils Haugrud,
Øvre Slottsgt. 7, 0157 Oslo
Tlf 22424293 Fax 22332026

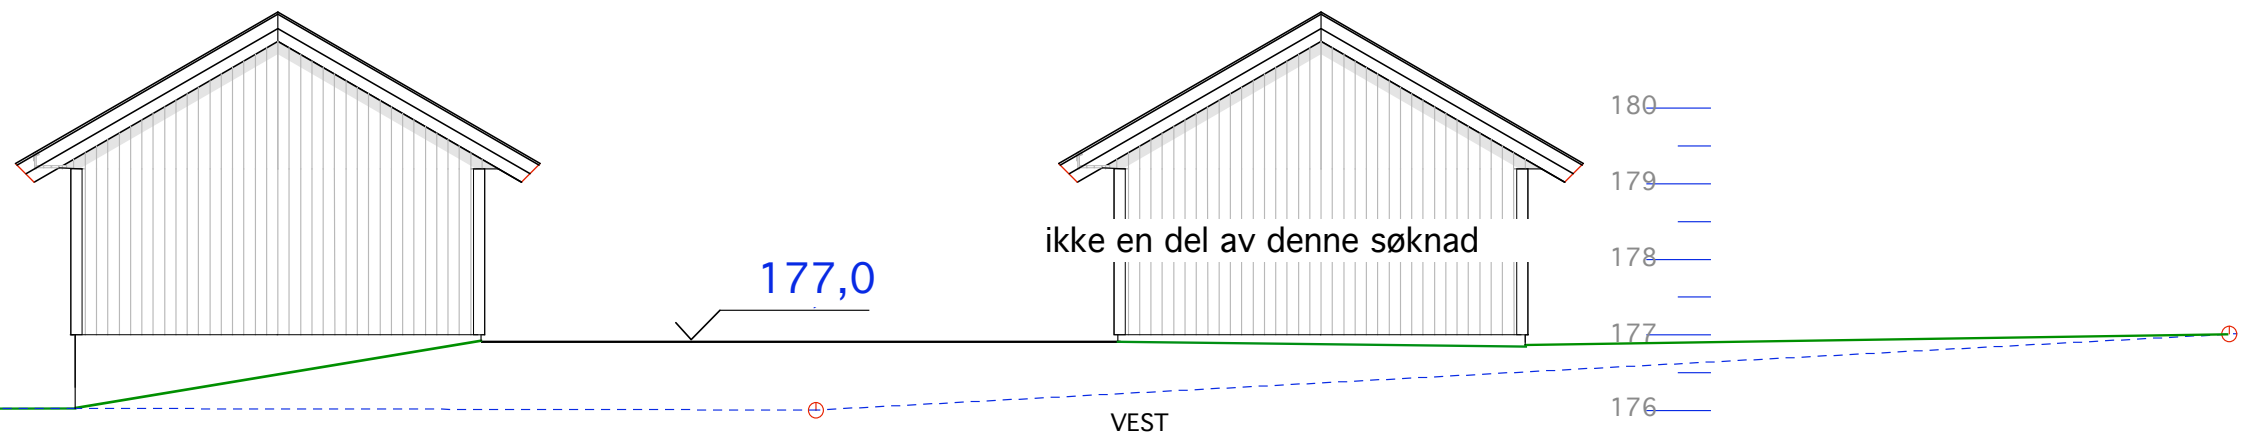

Garasje B

107/149 Vardheimveien 13

MÅL 1:100 TILTAKSHAVER:
20-09-07

Siv.ark. Nils Haugrud,
Øvre Slottsgt. 7, 0157 Oslo
Tlf 22424293 Fax 22332026