

Hus 1


E.1-1 Snitt

12/102 Vækerøveien 174

Mål: 1:100
Dato: 25-03-23


TILTAKSHAVER

Siv.ark. Nils Haugrud,
Welhavens gt 2 0166Oslo
Tlf: 9518 9518

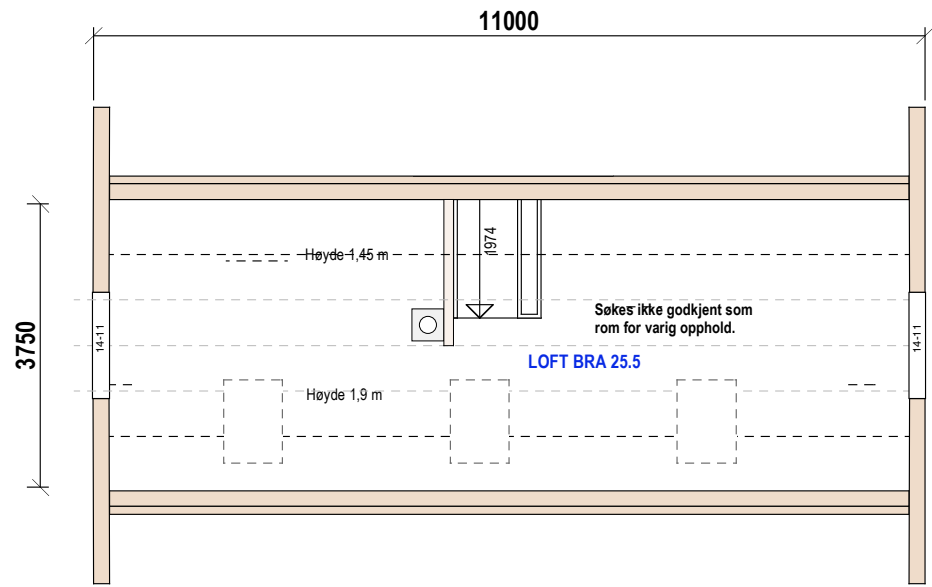


LOFT

BRA 25,4

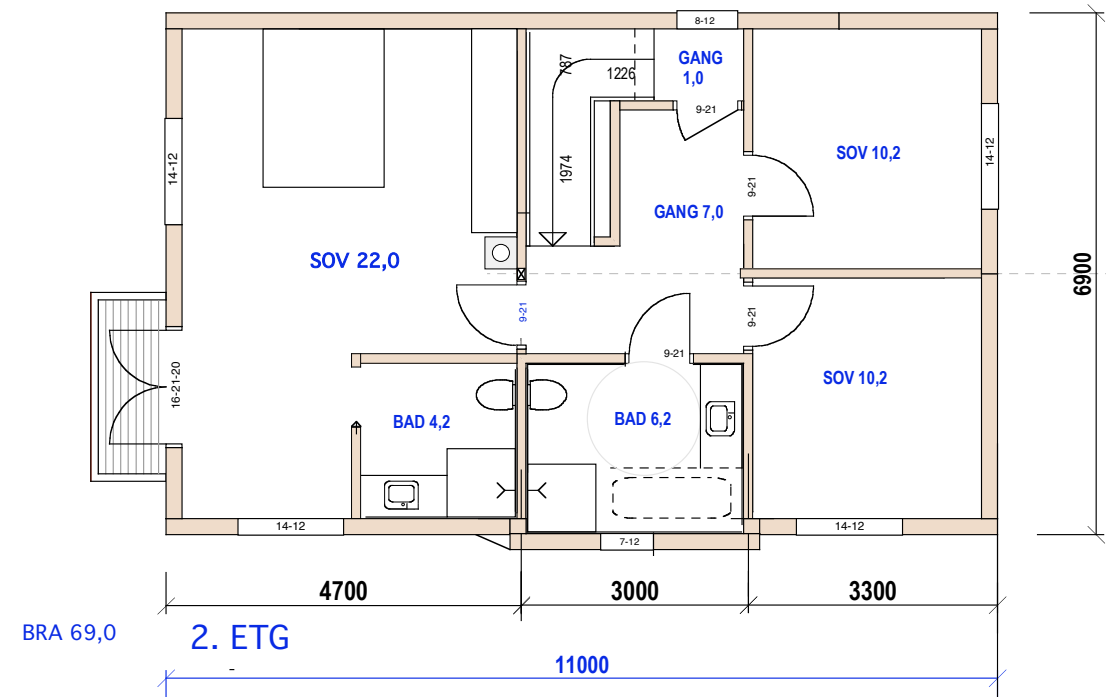


2. ETG

BRA 69,0

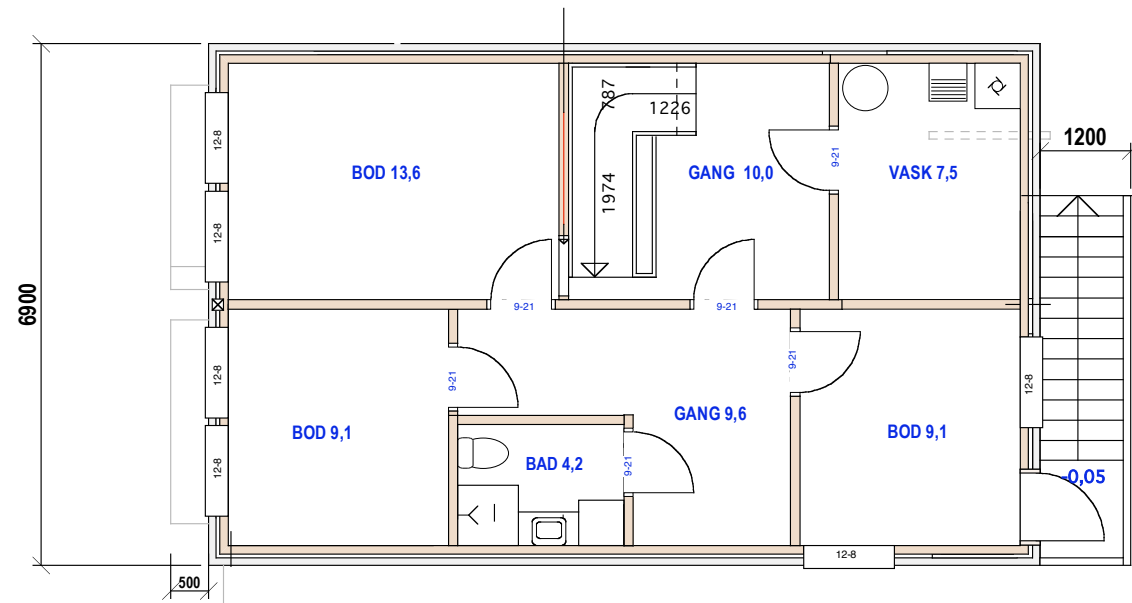

U.ETG

BRA 66,8

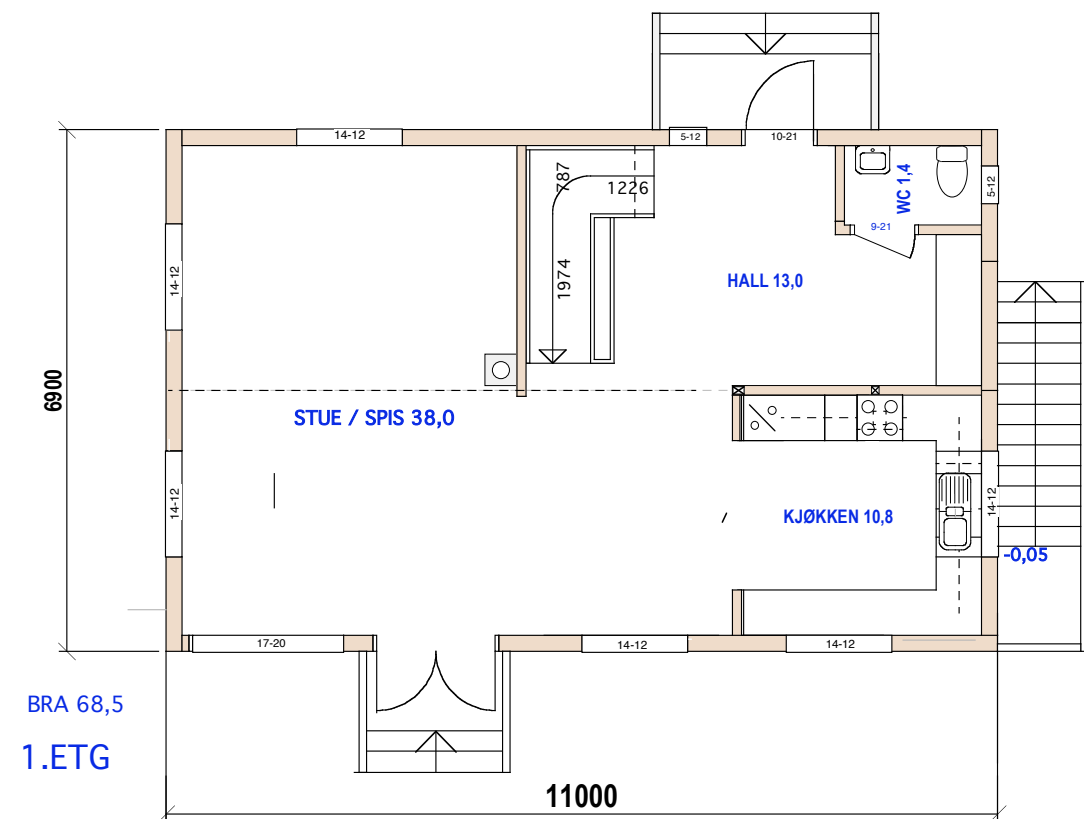

1.ETG

BRA 68,5

Hus 1


E.1-2 Plan 1. Etg og kjeller

12/102 Vækerøveien 174

Mål: 1:100
Dato: 28-03-23

TILTAKSHAVER

Siv.ark. Nils Haugrud,
Welhavens gt 2 0166Oslo
Tlf: 9518 9518

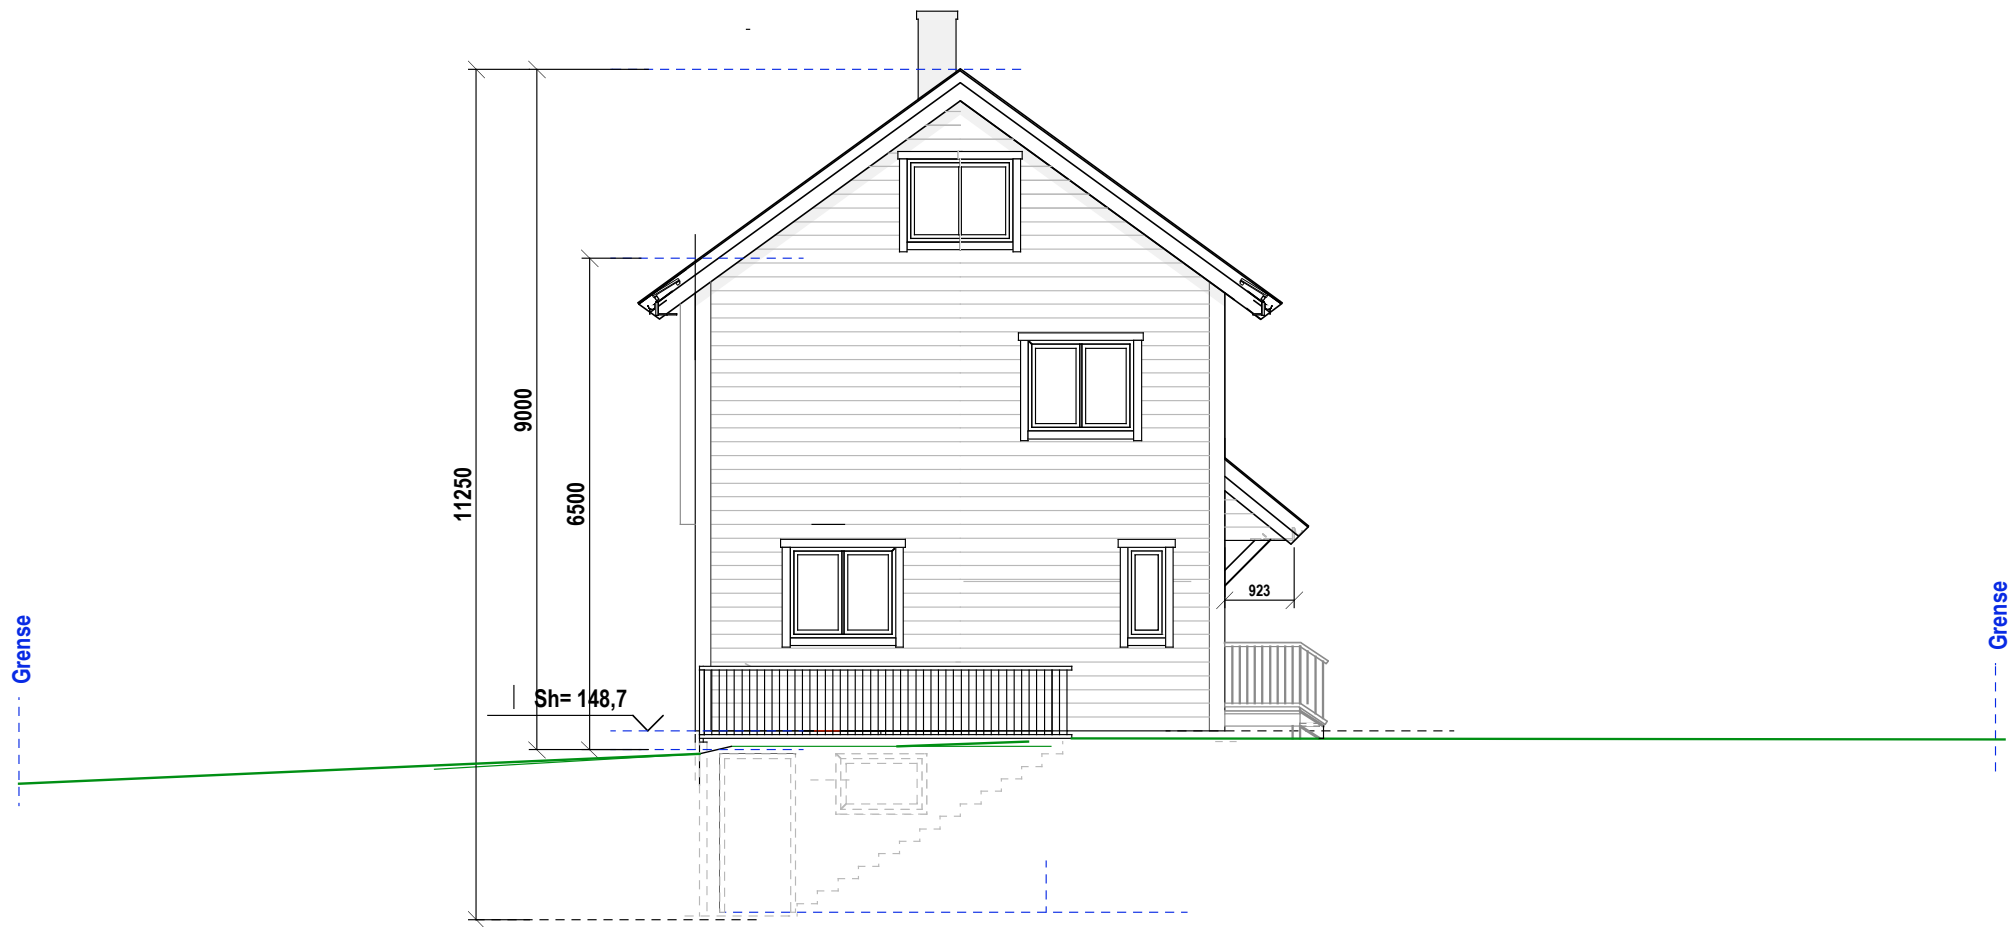

Hus 1 ØST



Hus 1 VEST


Hus 1
E.1-3 Gavlfasader

12/102 Vækerøveien 174


Mål: 1:100
Dato: 28-03-23

TILTAKSHAVER

Siv.ark. Nils Haugrud,
Welhavens gt 2 0166Oslo
Tlf: 9518 9518

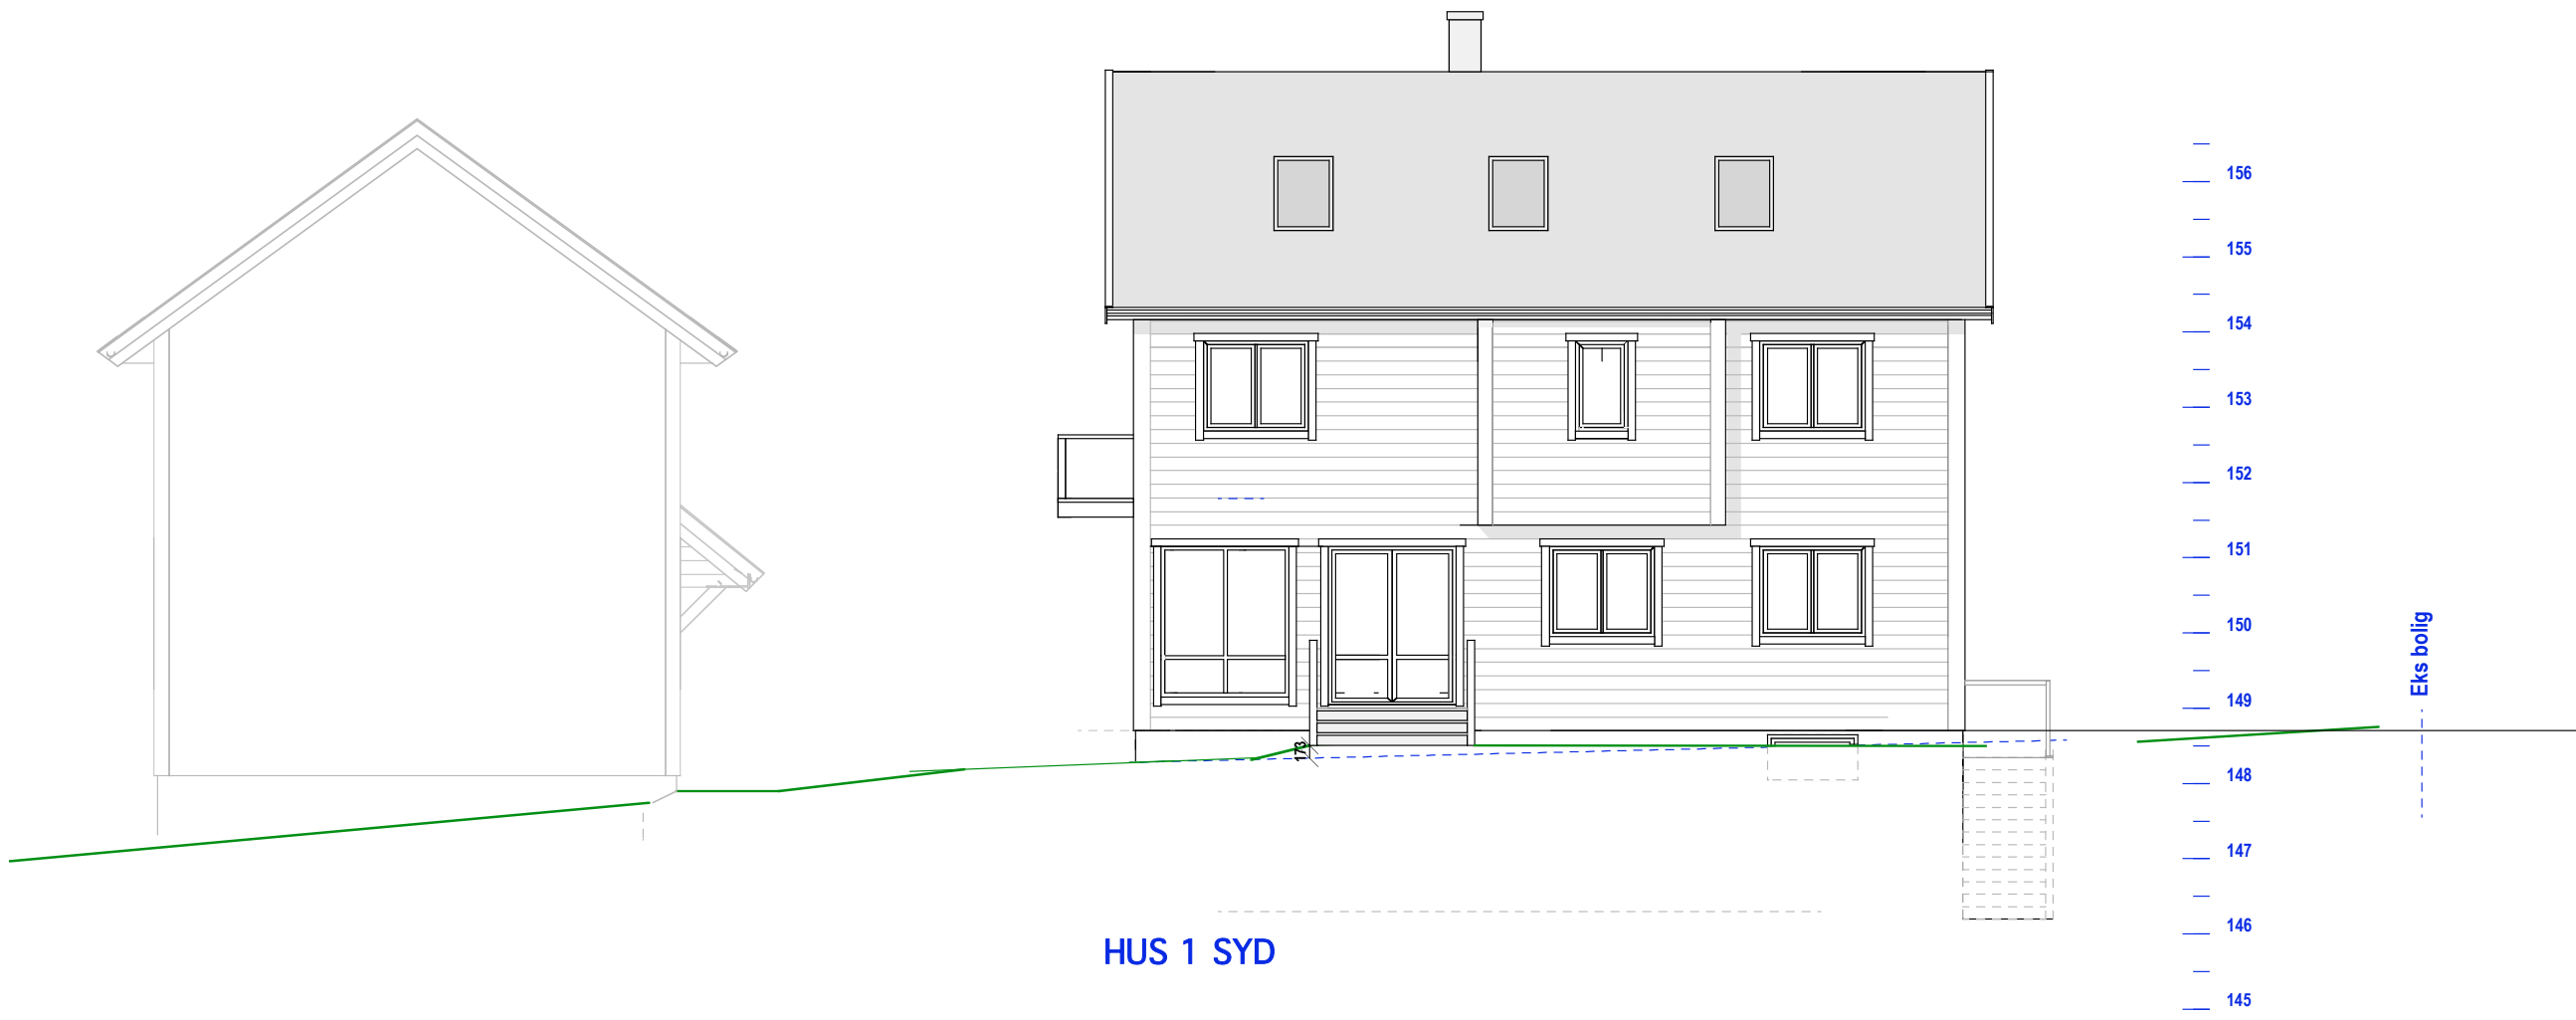

HUS 1 SYD

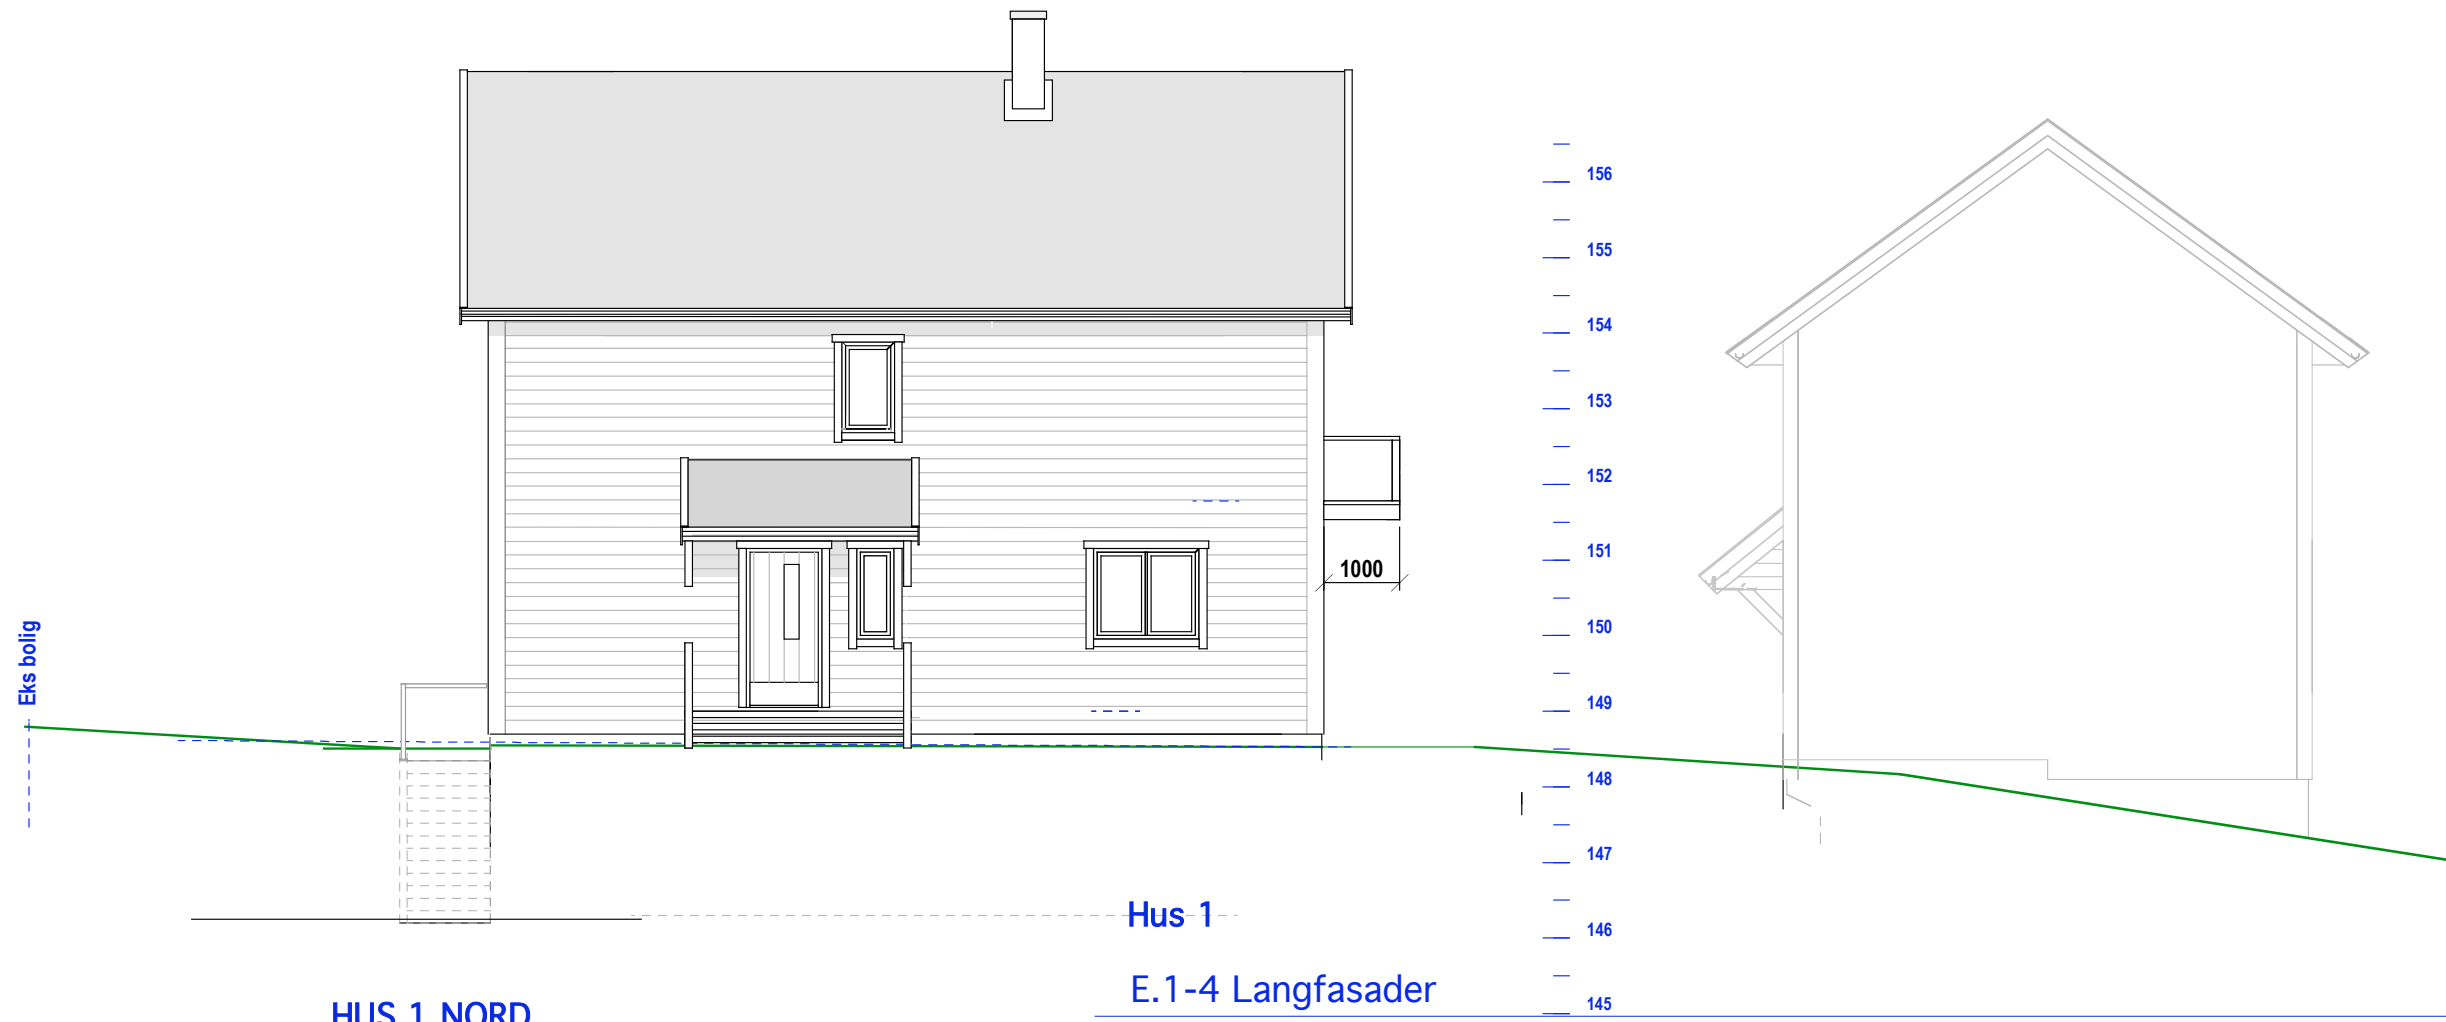

HUS 1 NORD

Hus 1

E.1-4 Langfasader