


E.1-3 Gavlfasader

12/102 Vækerøveien 174

Mål: 1:100
Dato: 28-03-23

TILTAKSHAVER

Siv.ark. Nils Haugrud,
Welhavens gt 2 01660
Tlf: 9518 9518

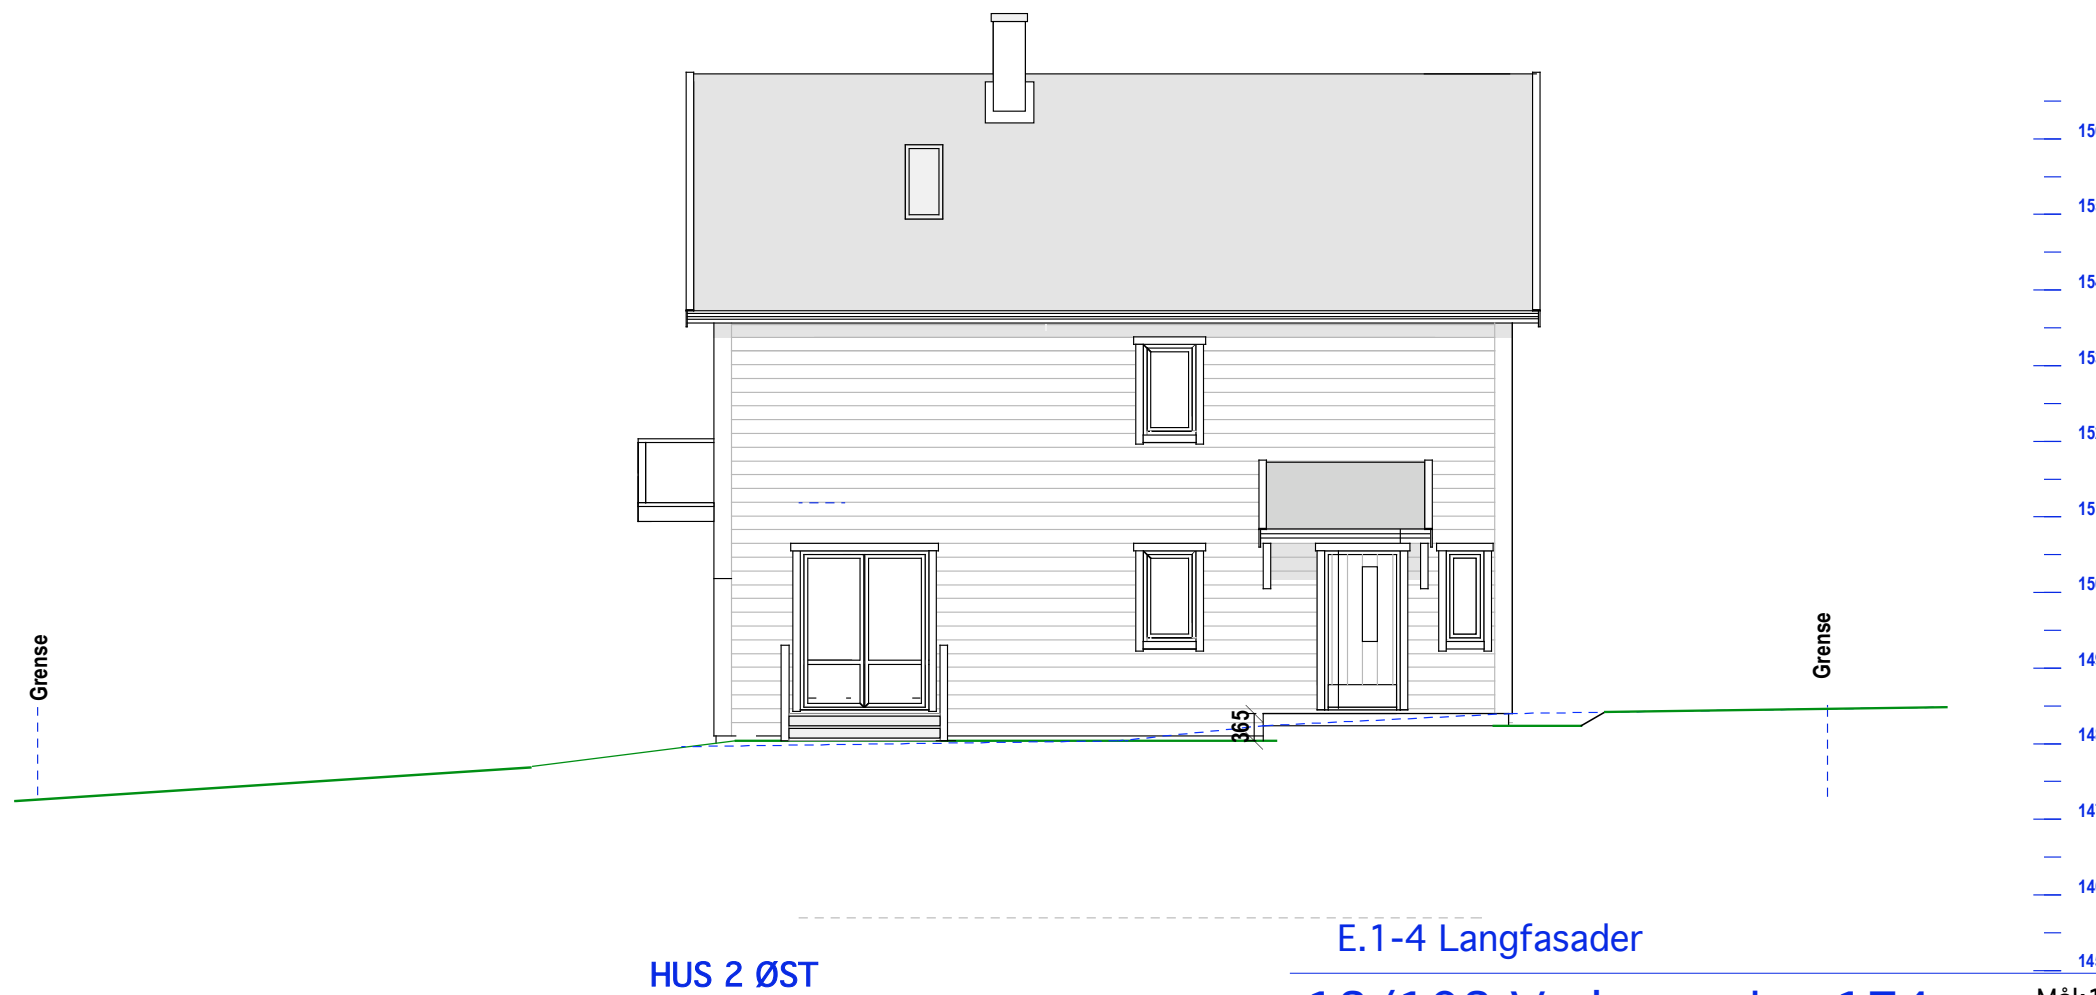

E.1-4 Langfasader

12/102 Vækerøveien 174

Mål: 1:100
Dato: 28-03-23

TILTAKSHAVER

Siv.ark. Nils Haugrud,
Welhavens gt 2 0166Oslo
Tlf: 9518 9518