

HUS B


35/1276 Vettaliveien 4

Mål: 1:100
Dato: 21-10-07

TILTAKSHAVER

Siv.ark. Nils Haugrud,
Øvre Slottsgt 12, 0157 Oslo
Tlf: 22424293 Fax: 22332026

Omkrets= $2 \times (8,1 + 9) = 34,2$
Eksponert kjeller= $19,5 + 2,0 + 11,5 + 4,0 = 37,0$
Gj. oppf terreng ligger $37/34,2 = 1,07$ m under
topp grunnmur.

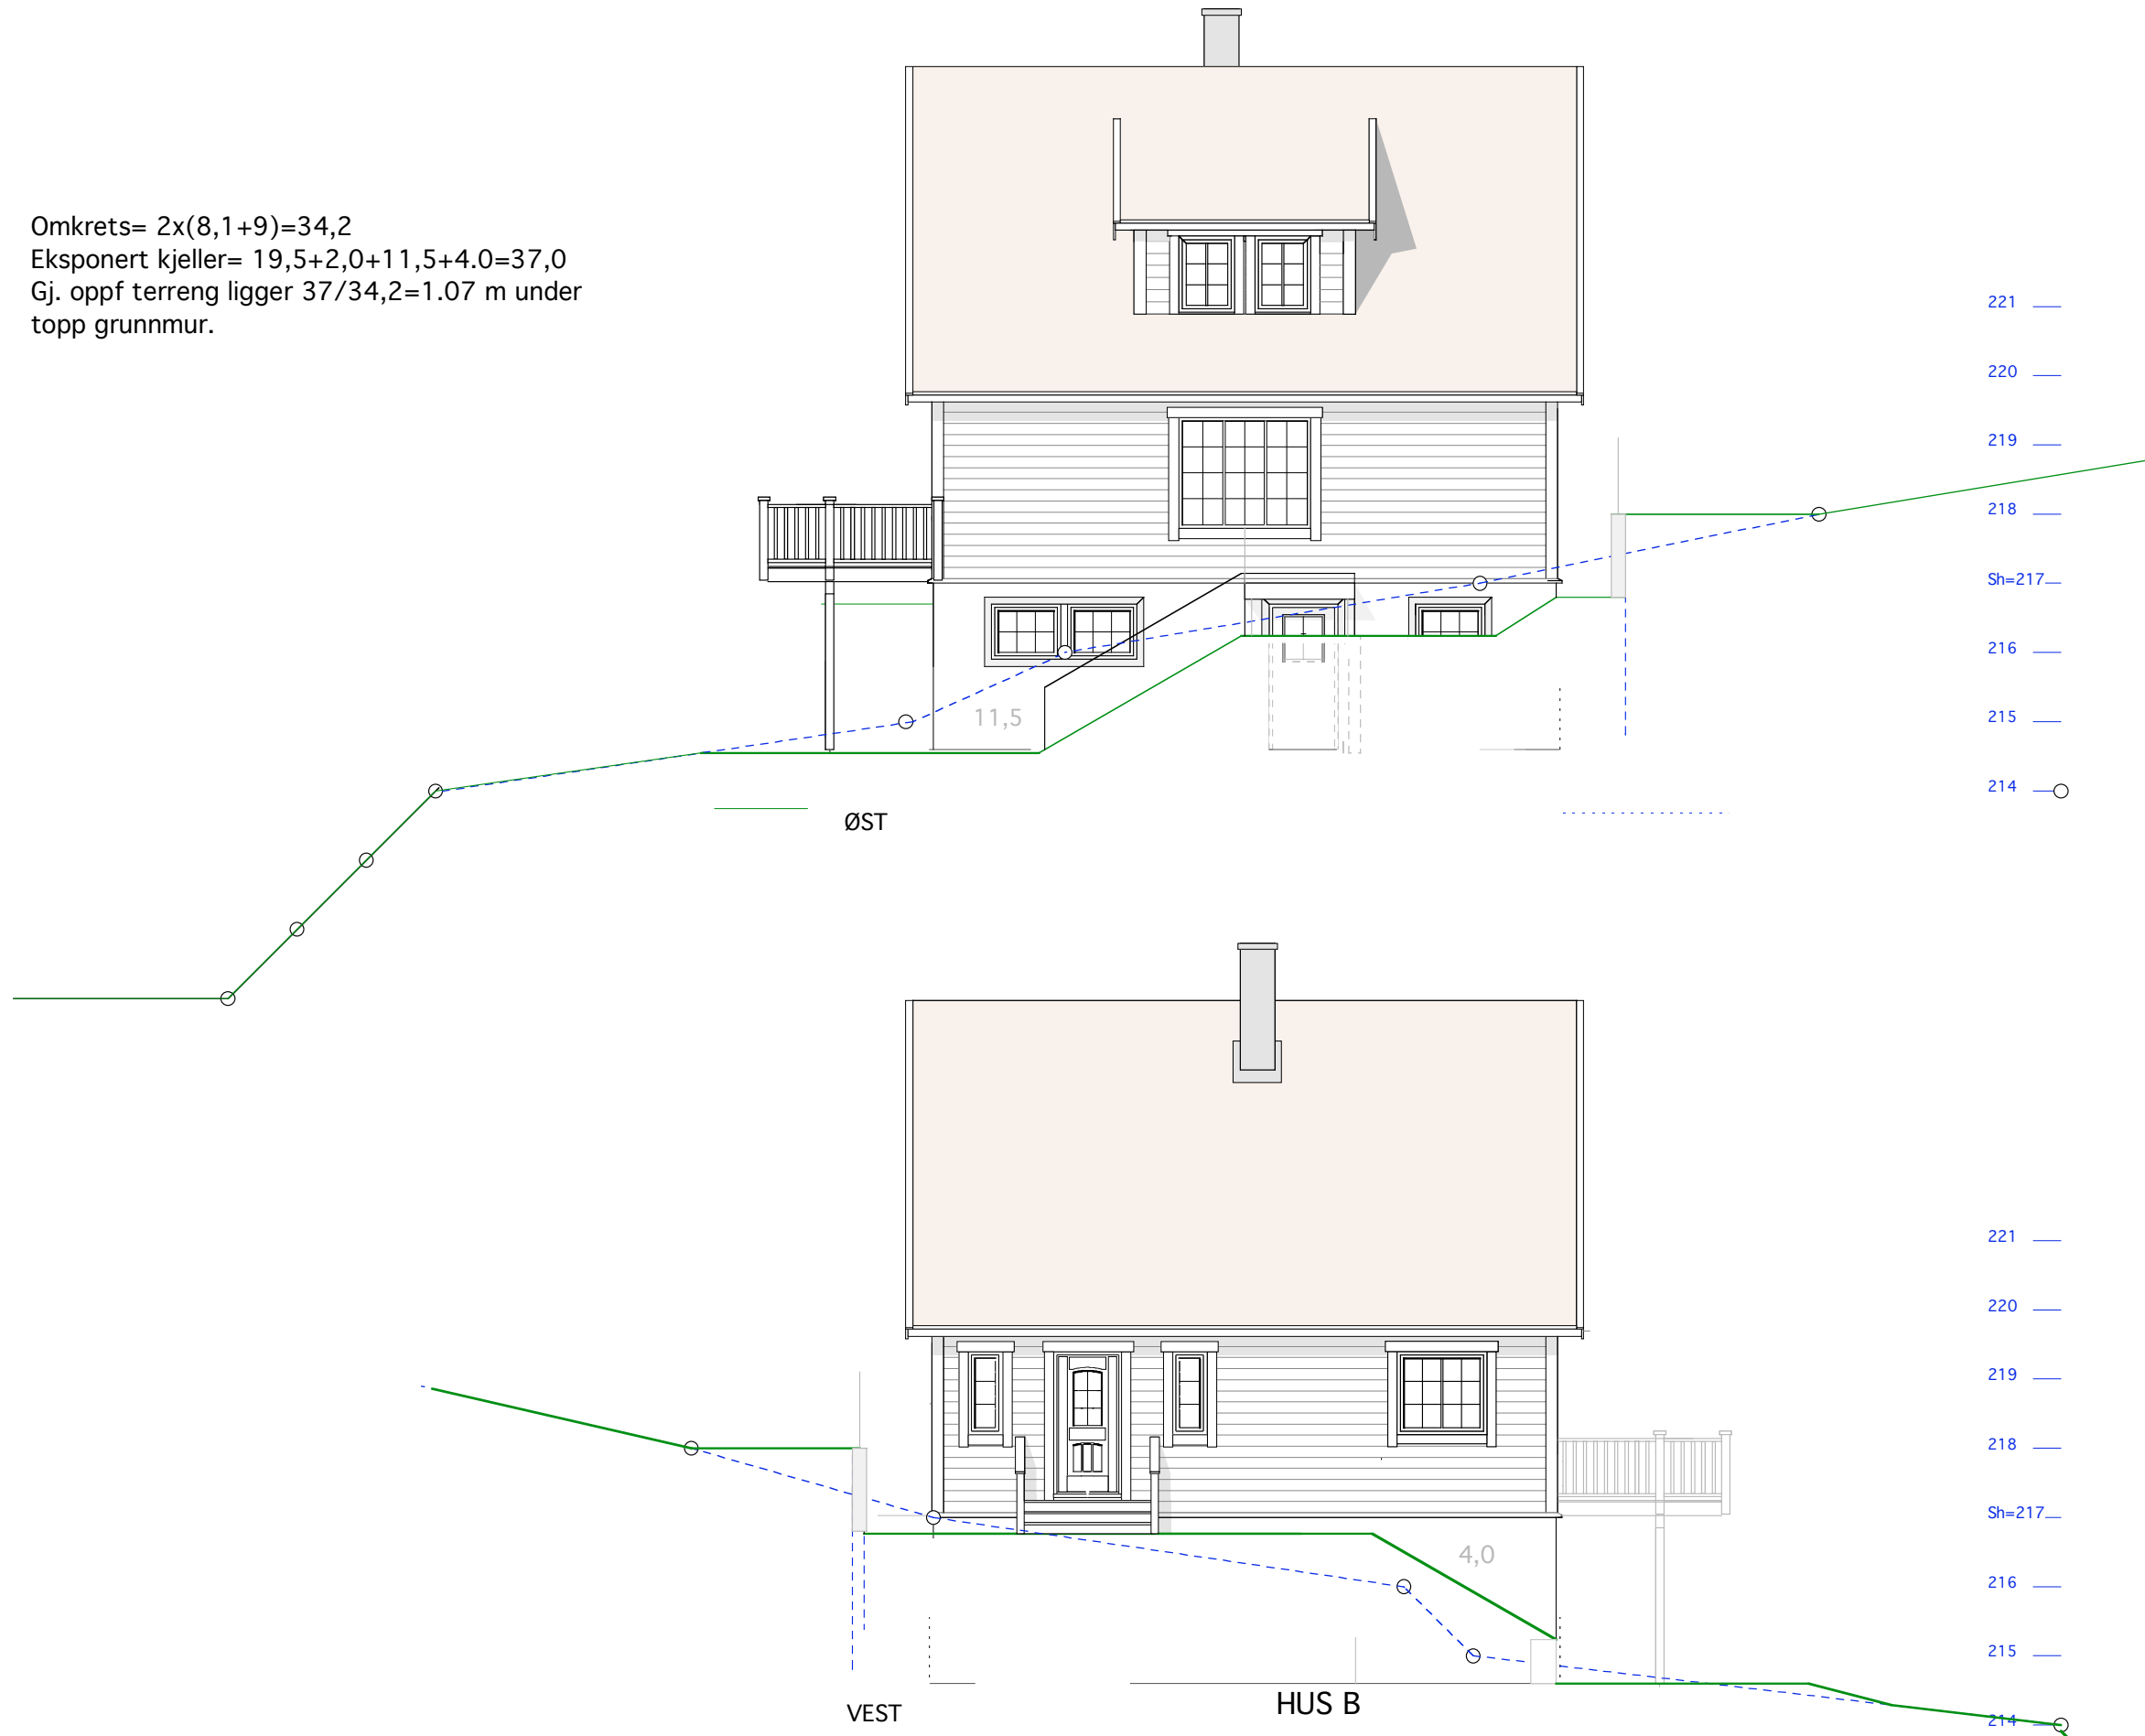

35/1276 Vettaliveien 4

Mål: 1:100
Dato: 21-10-07

TILTAKSHAVER

Siv.ark. Nils Haugrud,
Øvre Slottsgt 12, 0157 Oslo
Tlf: 22424293 Fax: 22332026