




140,70  
Garasje A   NORD

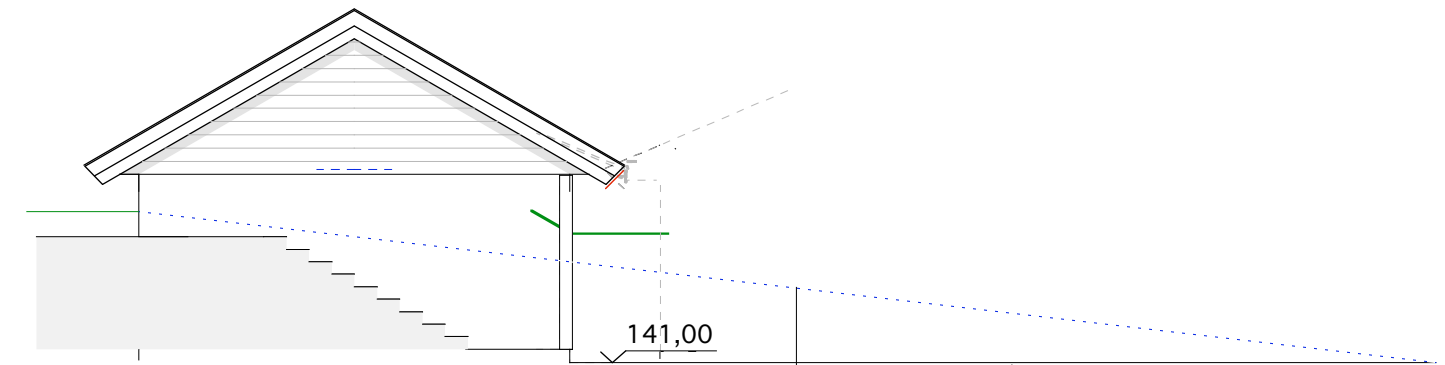


Garasje B   SYD

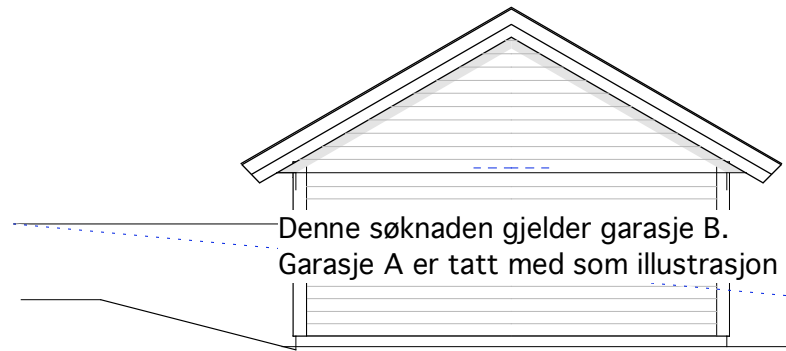

Garasje A   SYD

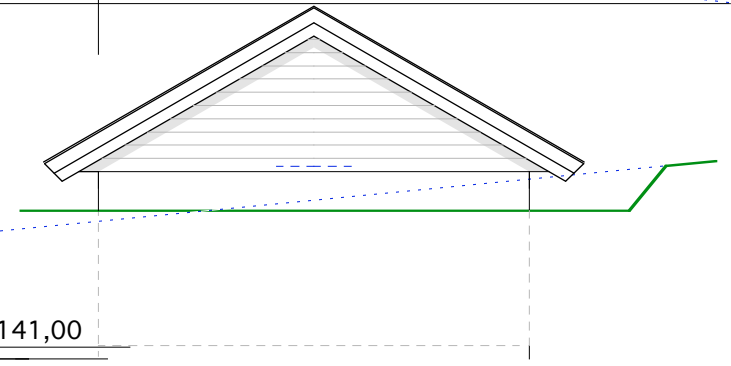


Garasje B   NORD

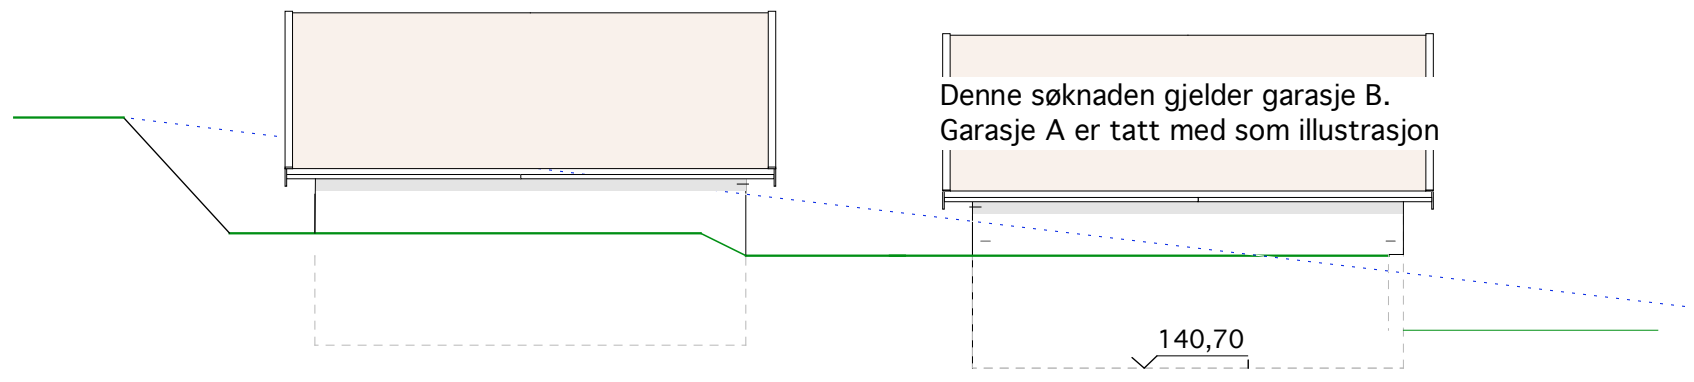


Garasje B  
VEST

Garasje A

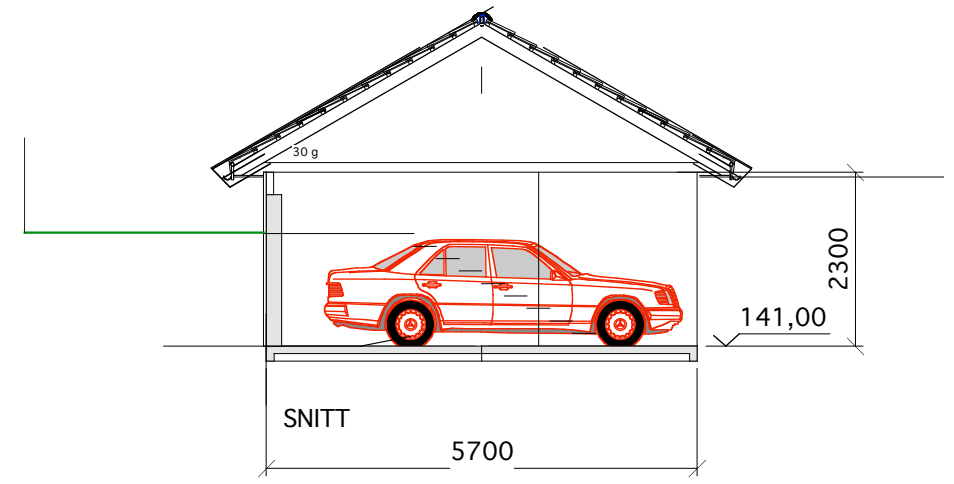


SNITT

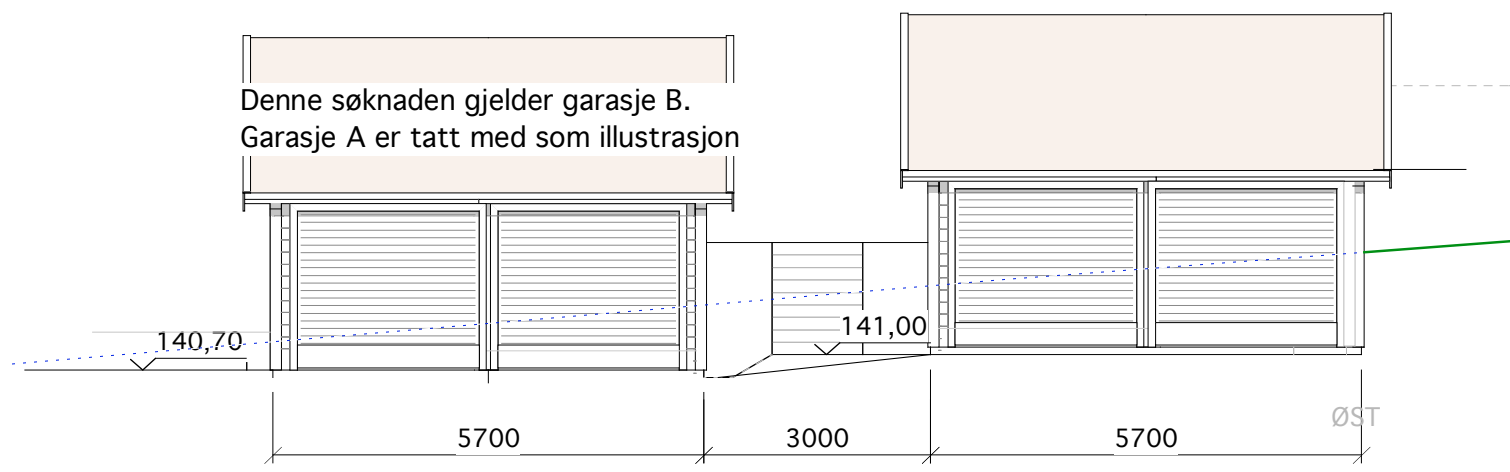

Garasje A

ØST  
Garasje B

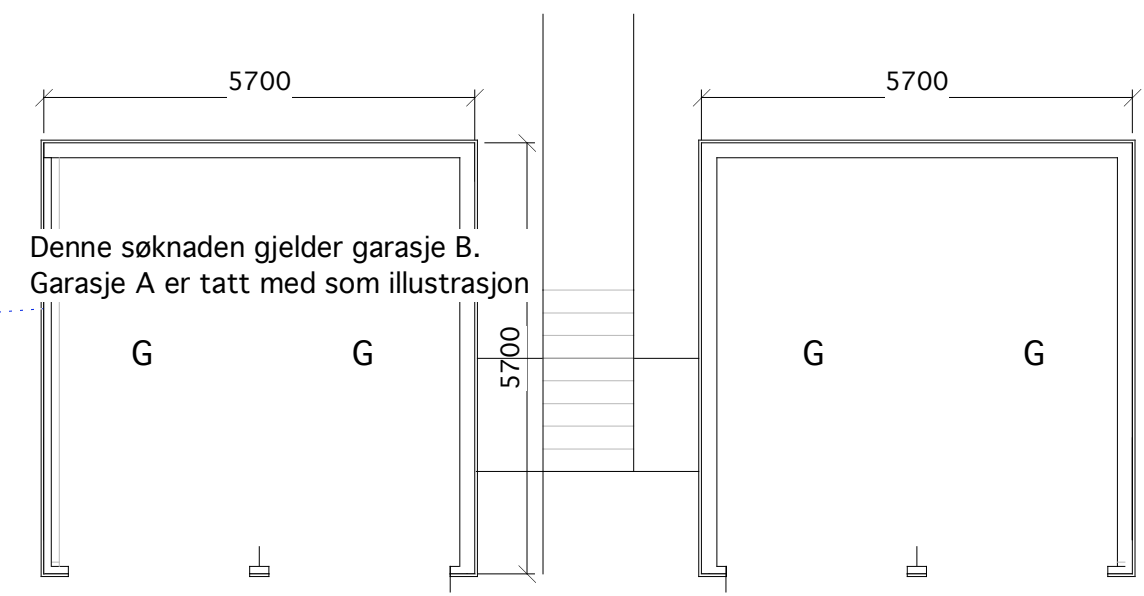

PLAN  
Garasje B

Garasje B