


PLAN PLAN

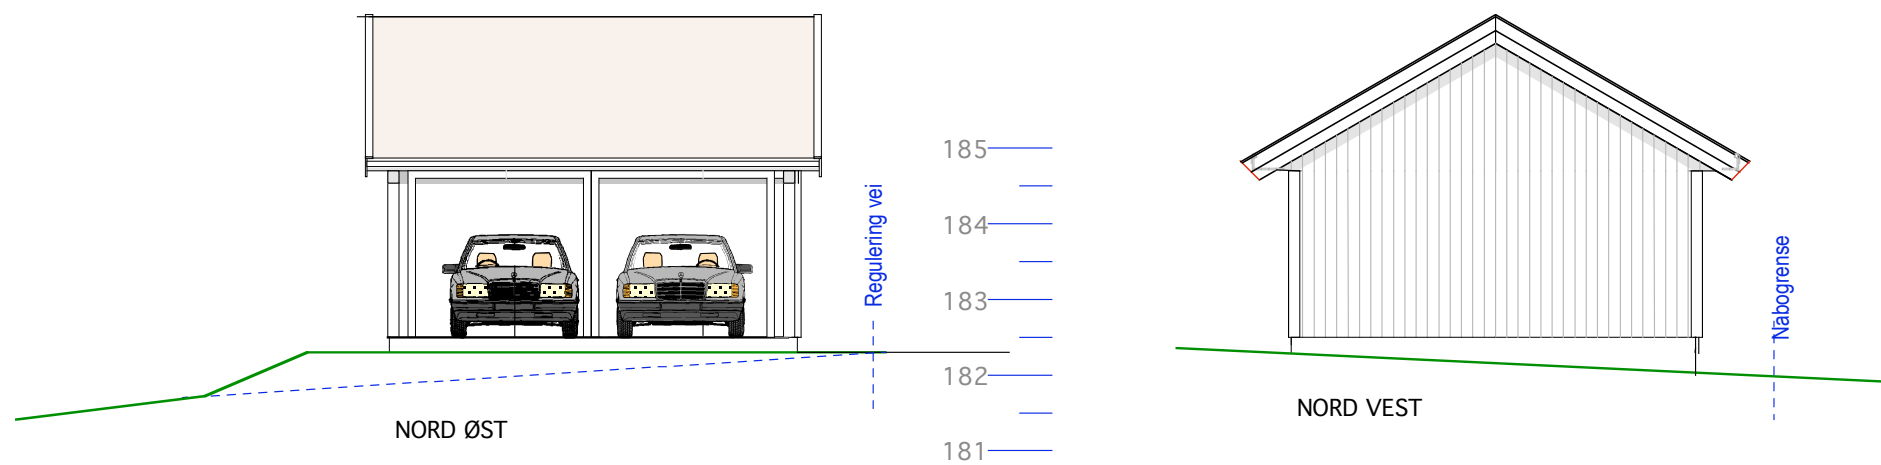

Garasje

31/208 Ankerveien 42

MÅL 1:100

14-12-11

TILTAKSHAVER:

Siv.ark. Nils Haugrud.  
Øvre Slottsgt. 7, 0157 Oslo  
Tlf 22424293 Fax 22332026