




Snitt

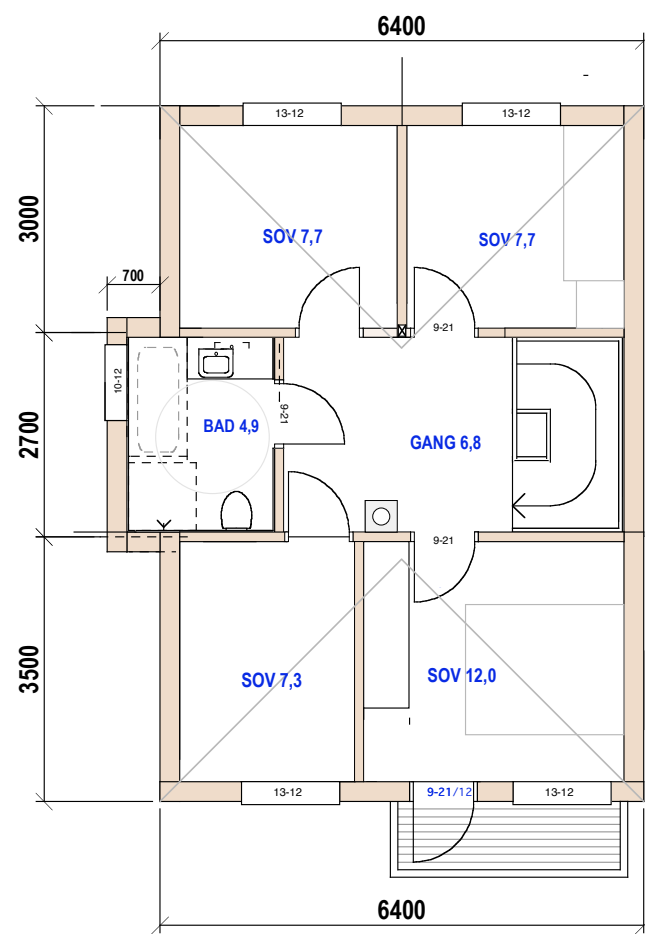

2. Etg.

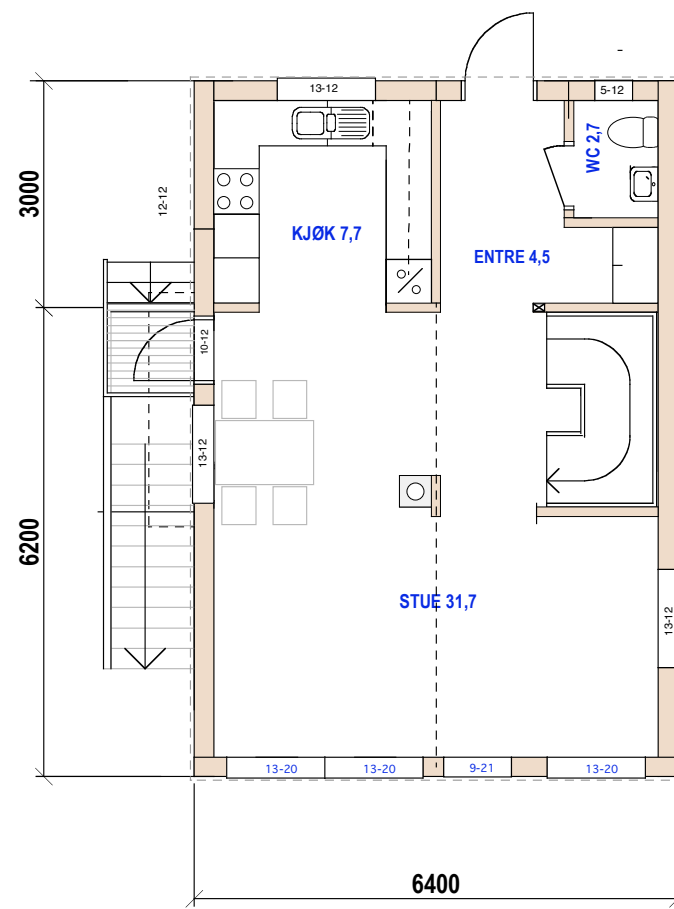

1. Etg.

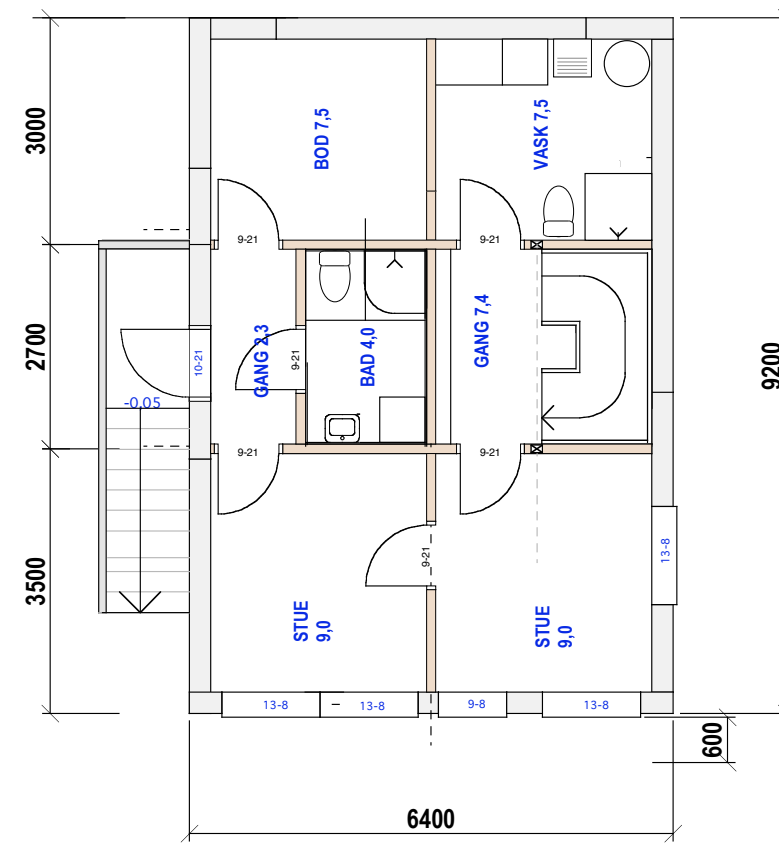

U. Etg.

Hus 6



E.1-1 Plan og snitt

Arnebråtveien 17


Mål: 1:100
Date: 04-05-19-14-01-20

TILTAKSHAVER


Siv.ark. Nils Haugrud,
Øvre Slottsgt 14, 0157 Oslo
Tlf 9518 9518 nhaugrud@online.no

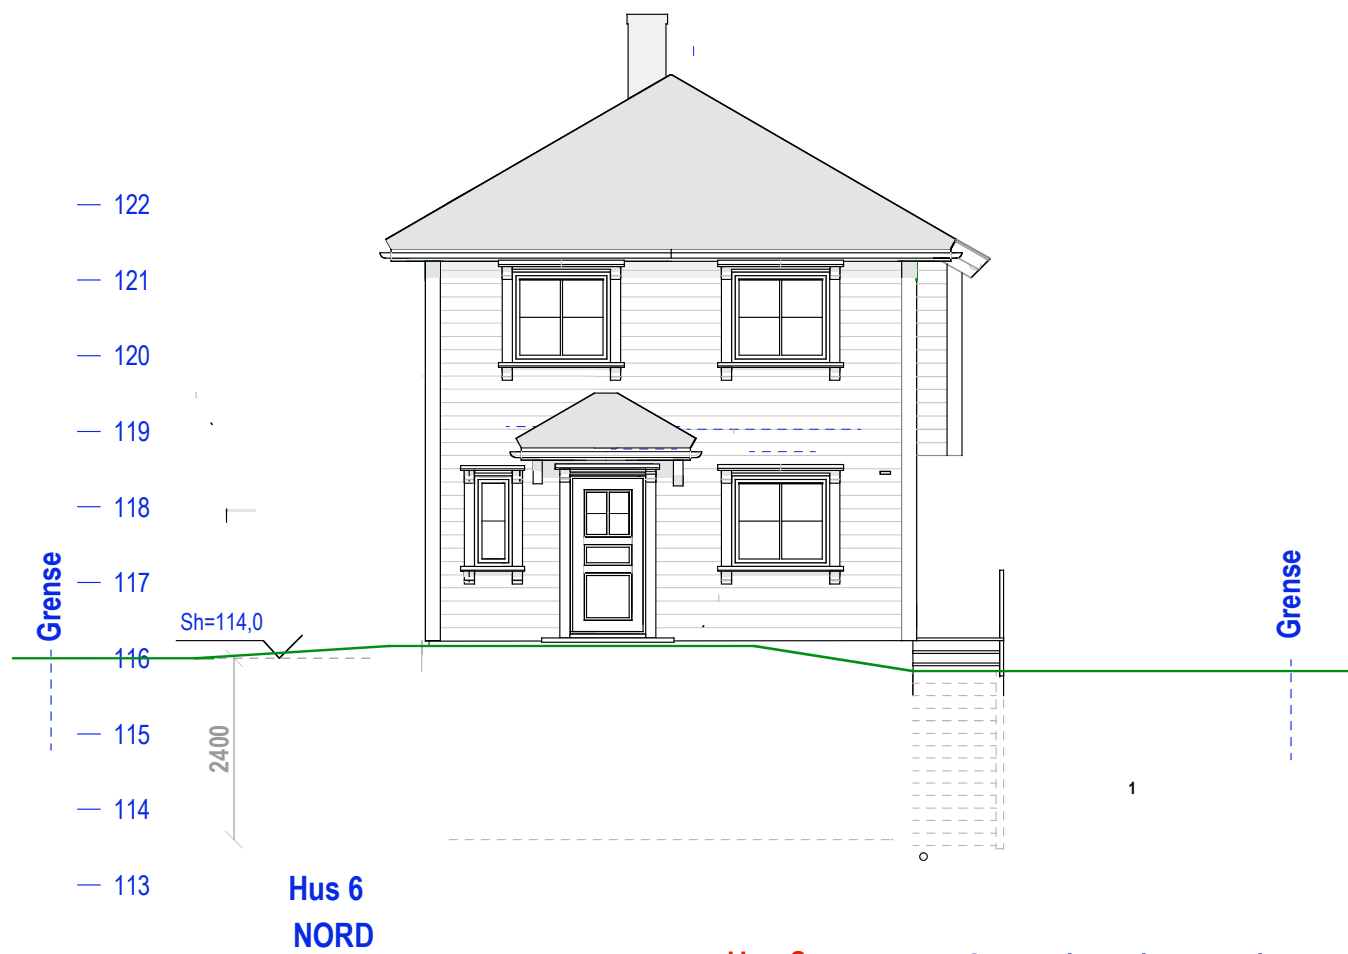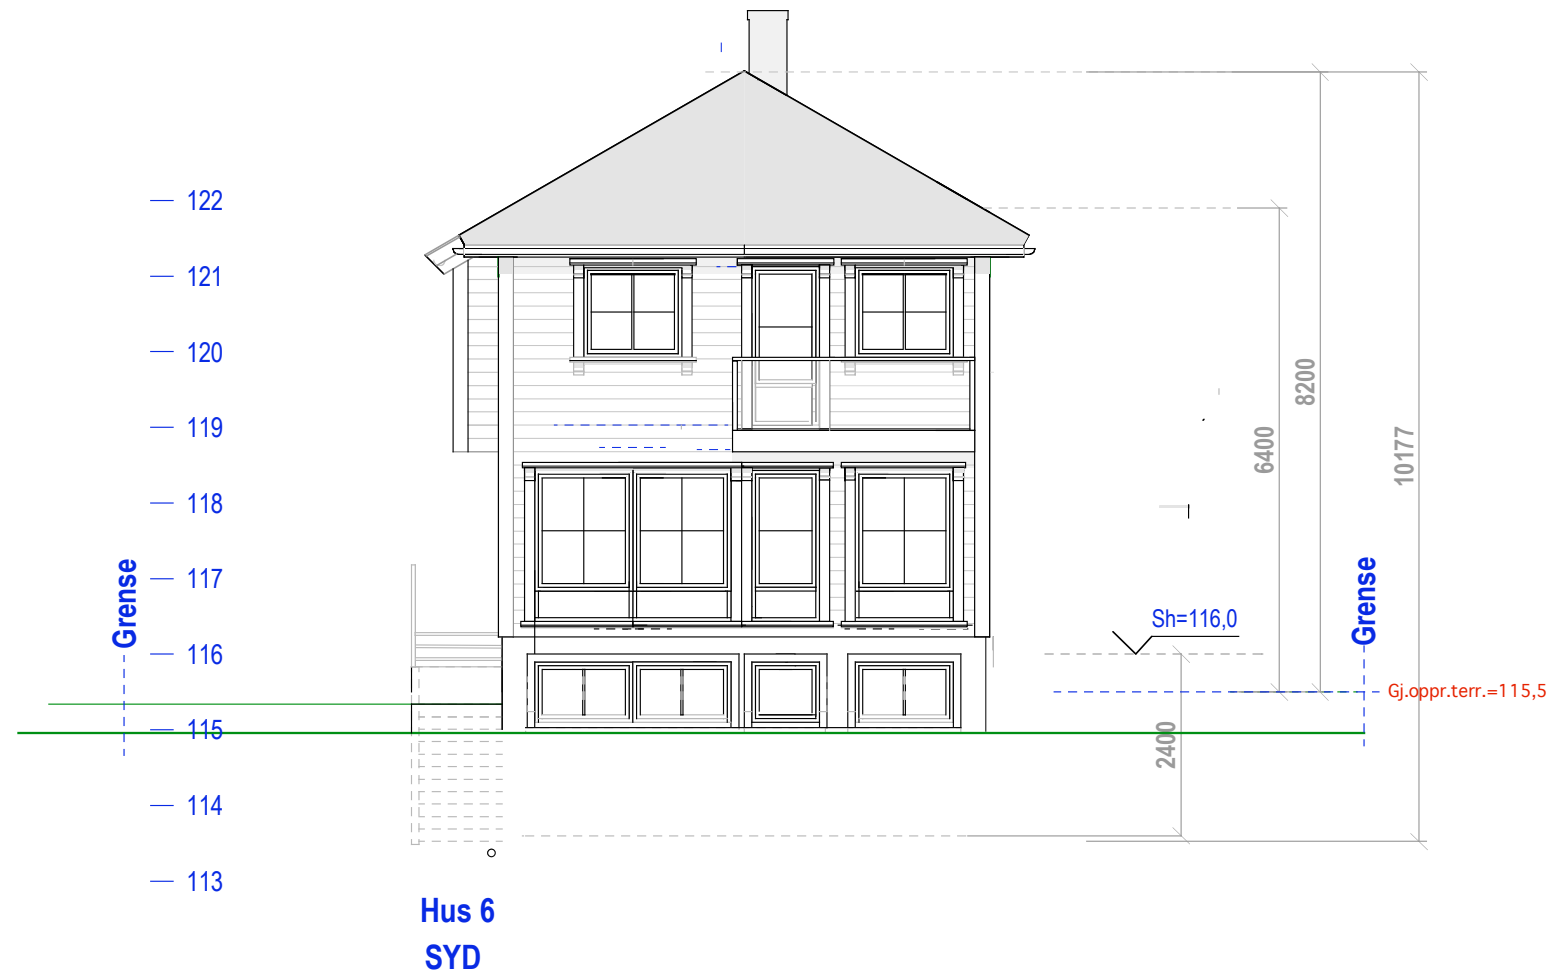


Hus 6 E.1-2 Fasade syd og nord

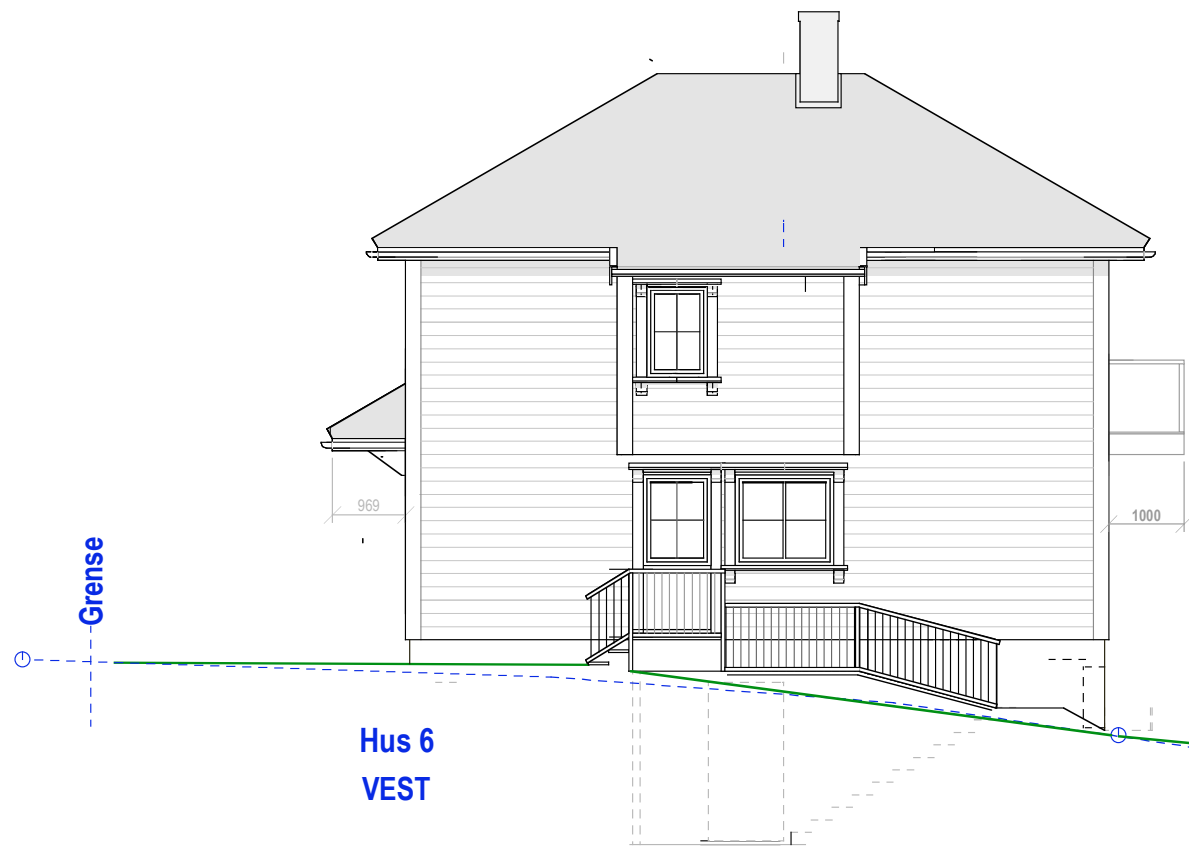

— 124
 — 123
 — 122
 — 121
 — 120
 — 119
 — 118
 — 117
 — 116
 — 115
 — 114
 — 113

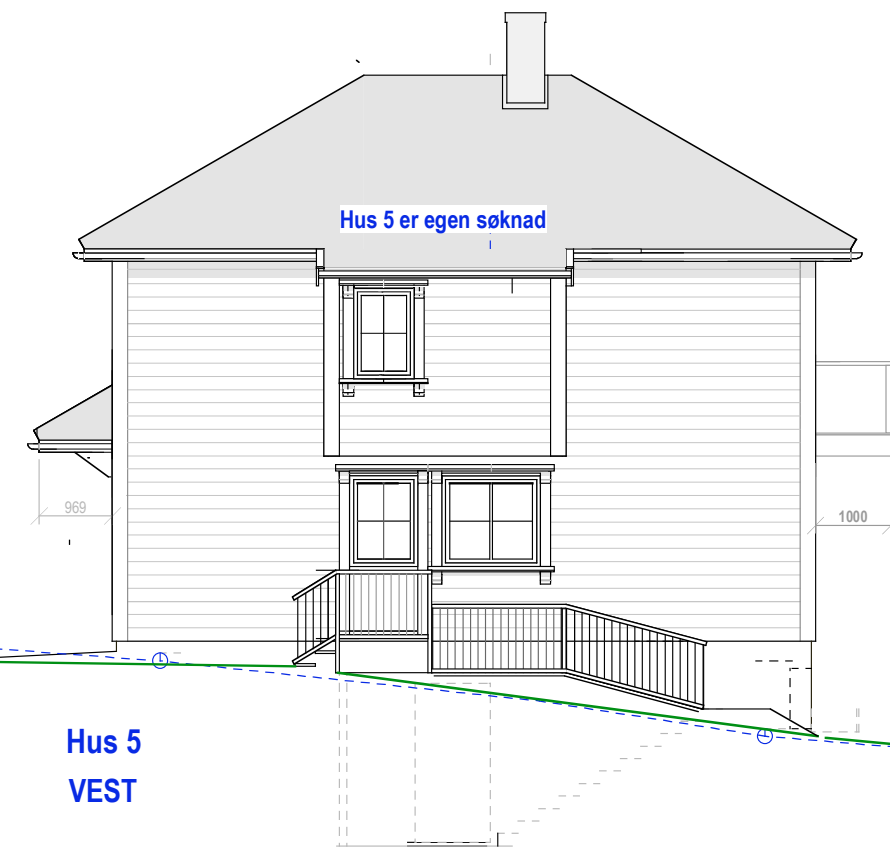

Hus 5
 VEST

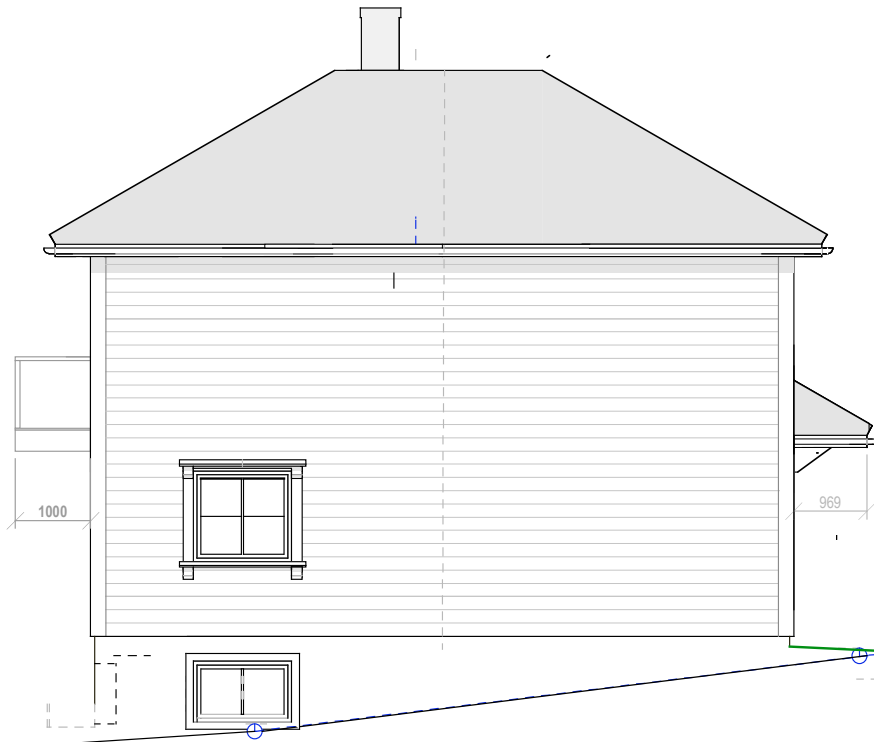

Hus 5
 ØST

— 124
 — 123
 — 122
 — 121
 — 120
 — 119
 — 118
 — 117
 — 116
 — 115
 — 114
 — 113



Hus 6
 ØST

Hus 6 E.1-3 Fasade vest og øst

Arnebråtveien 17

Mål: 1:100
 Dato: 04-05-19

TILTAKSHAVER

Siv.ark. Nils Haugrud,
 Øvre Slottsgt 14, 0157 Oslo
 Tlf 9518.9518 nhaugrud@online.no