

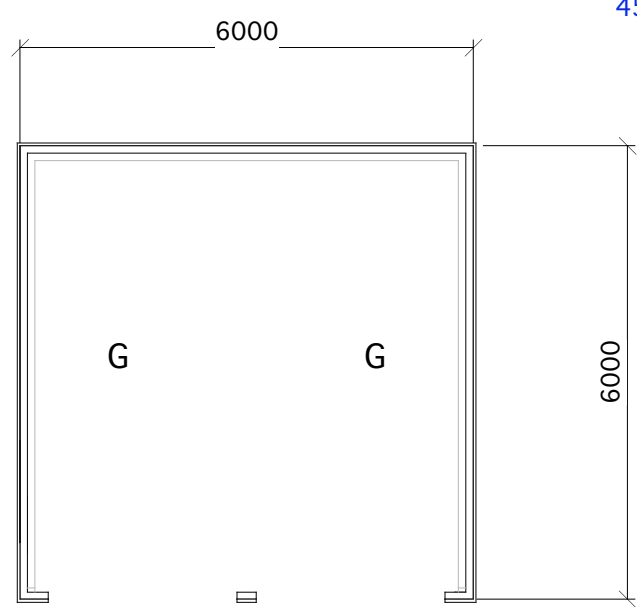


Garasje A

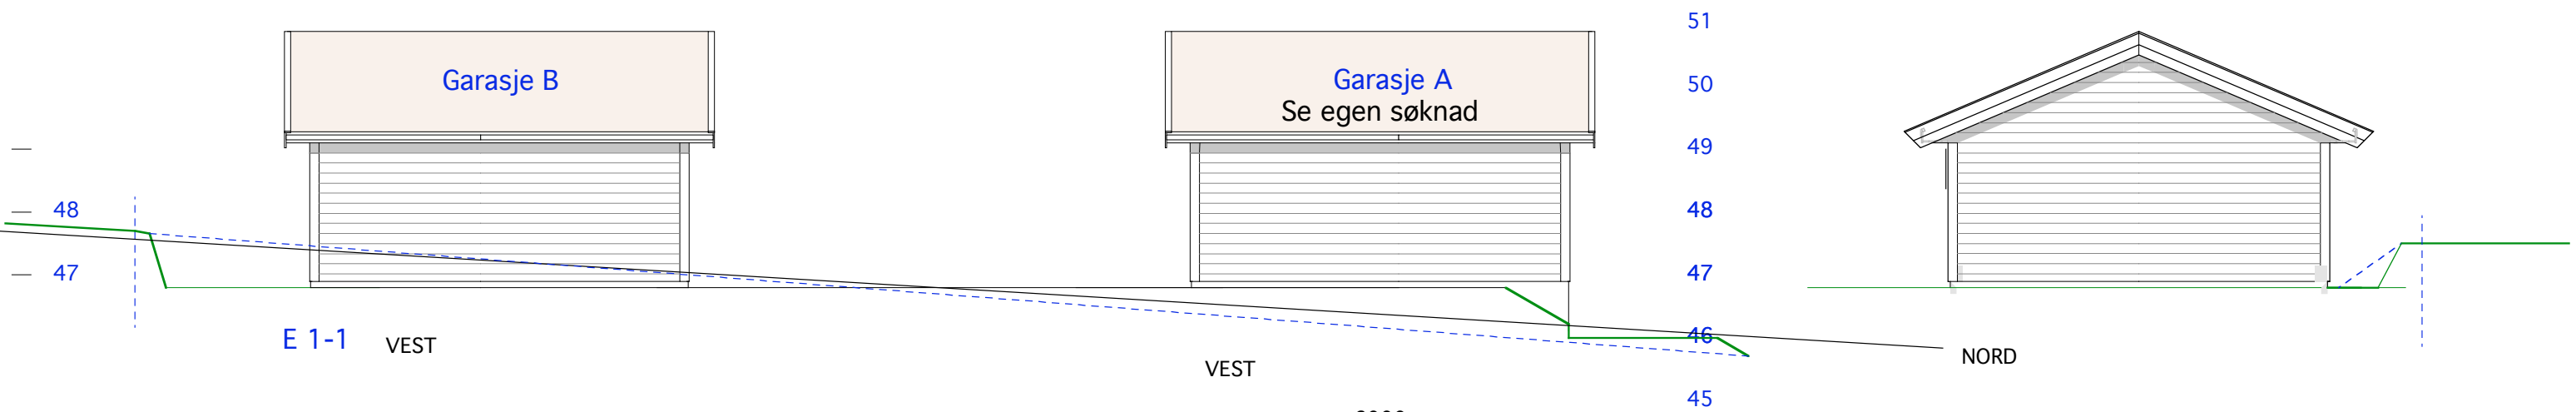

Garasje B

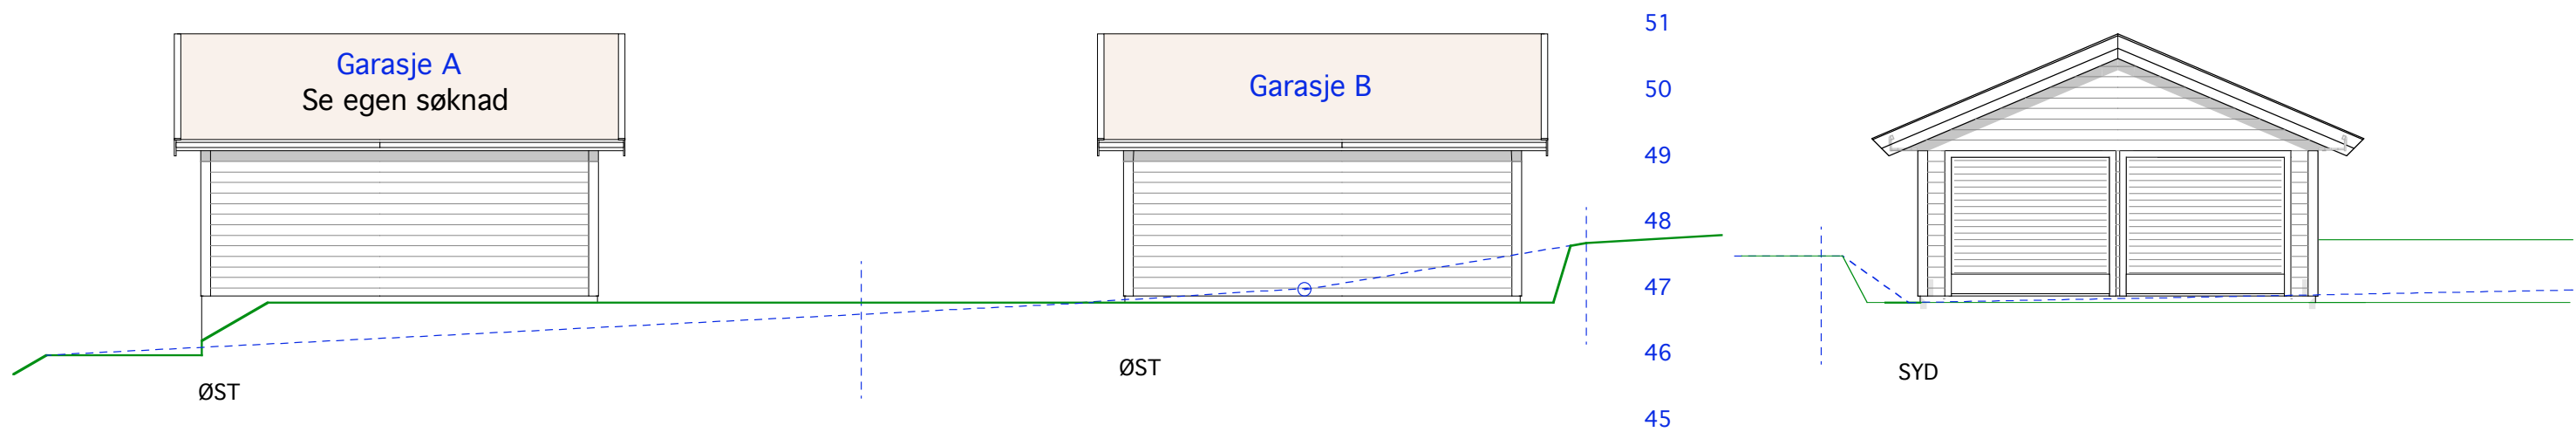