



2. ETG

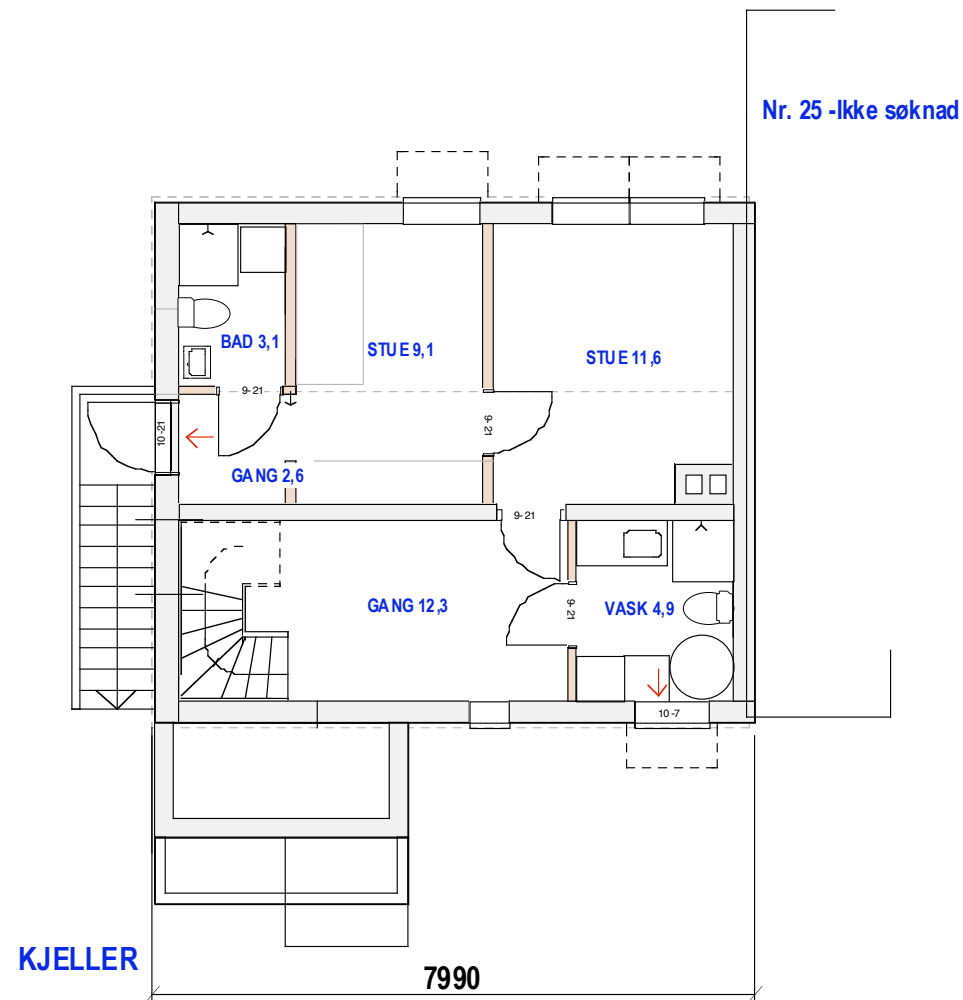

KJELLER

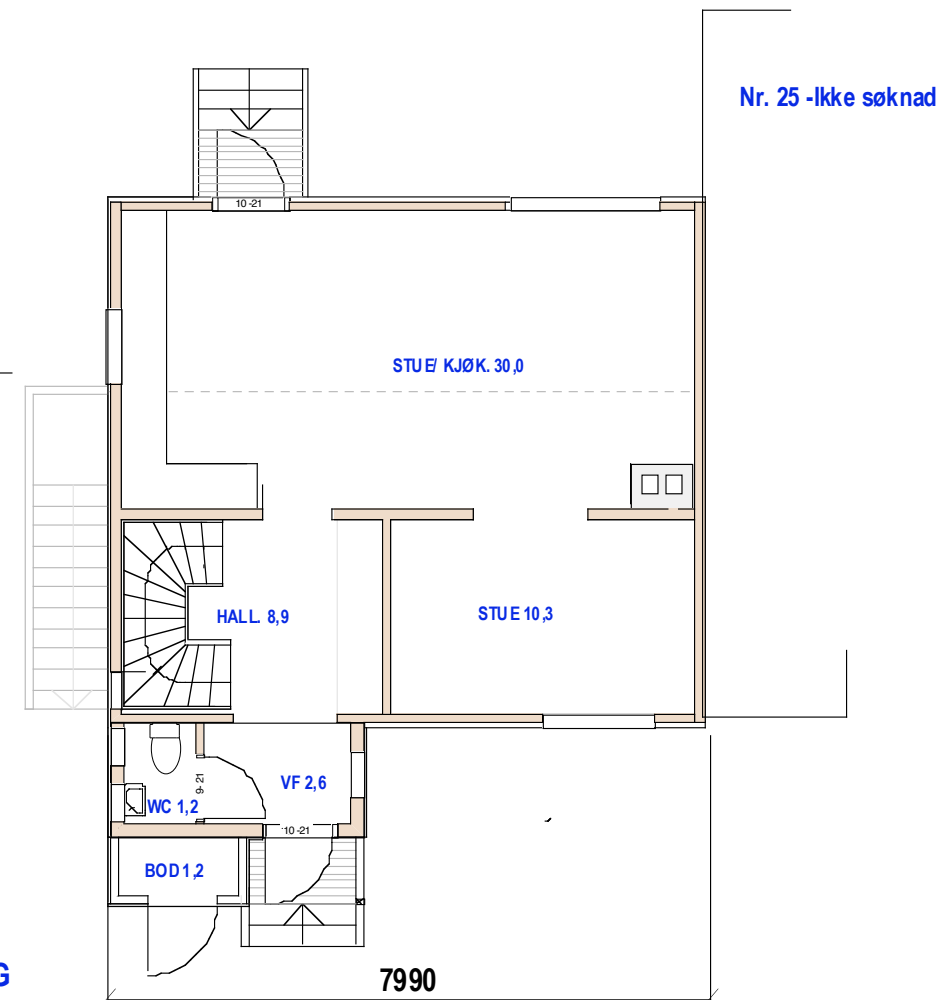

1. ETG





E 1-1- Plan og snitt

10/640 Bjørnerabben 27

MÅL 1:100

06-01-23 20-01-23

Siv.ark. Nils Haugrud.
Welhaven s gate 2, 0166 Oslo
Tlf 95 18 9 518 nhaugrud@online.no

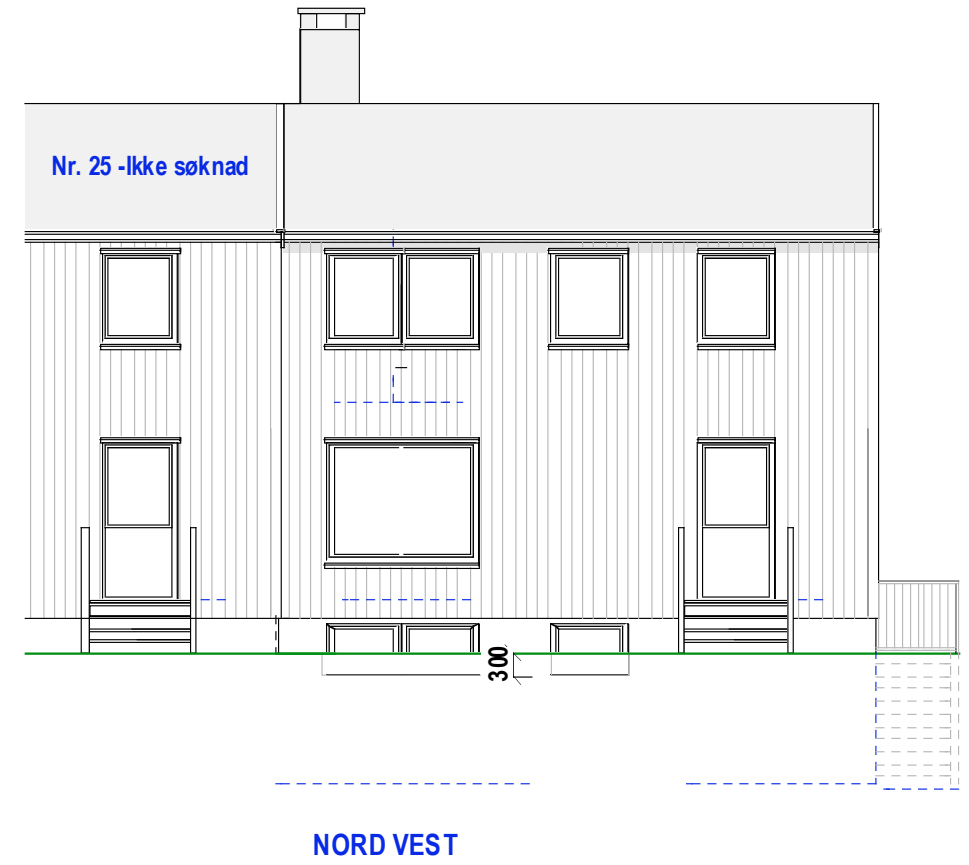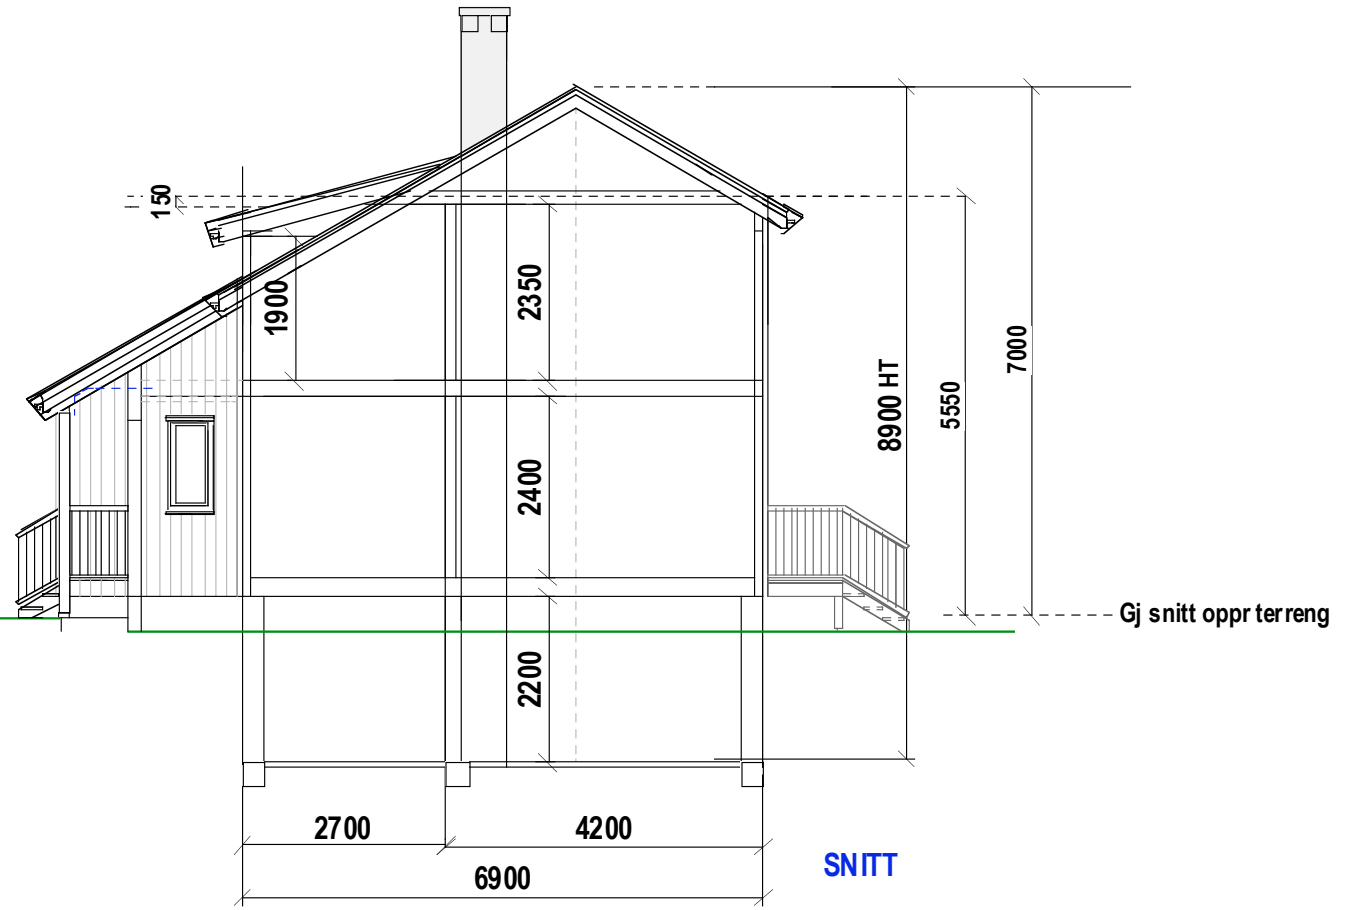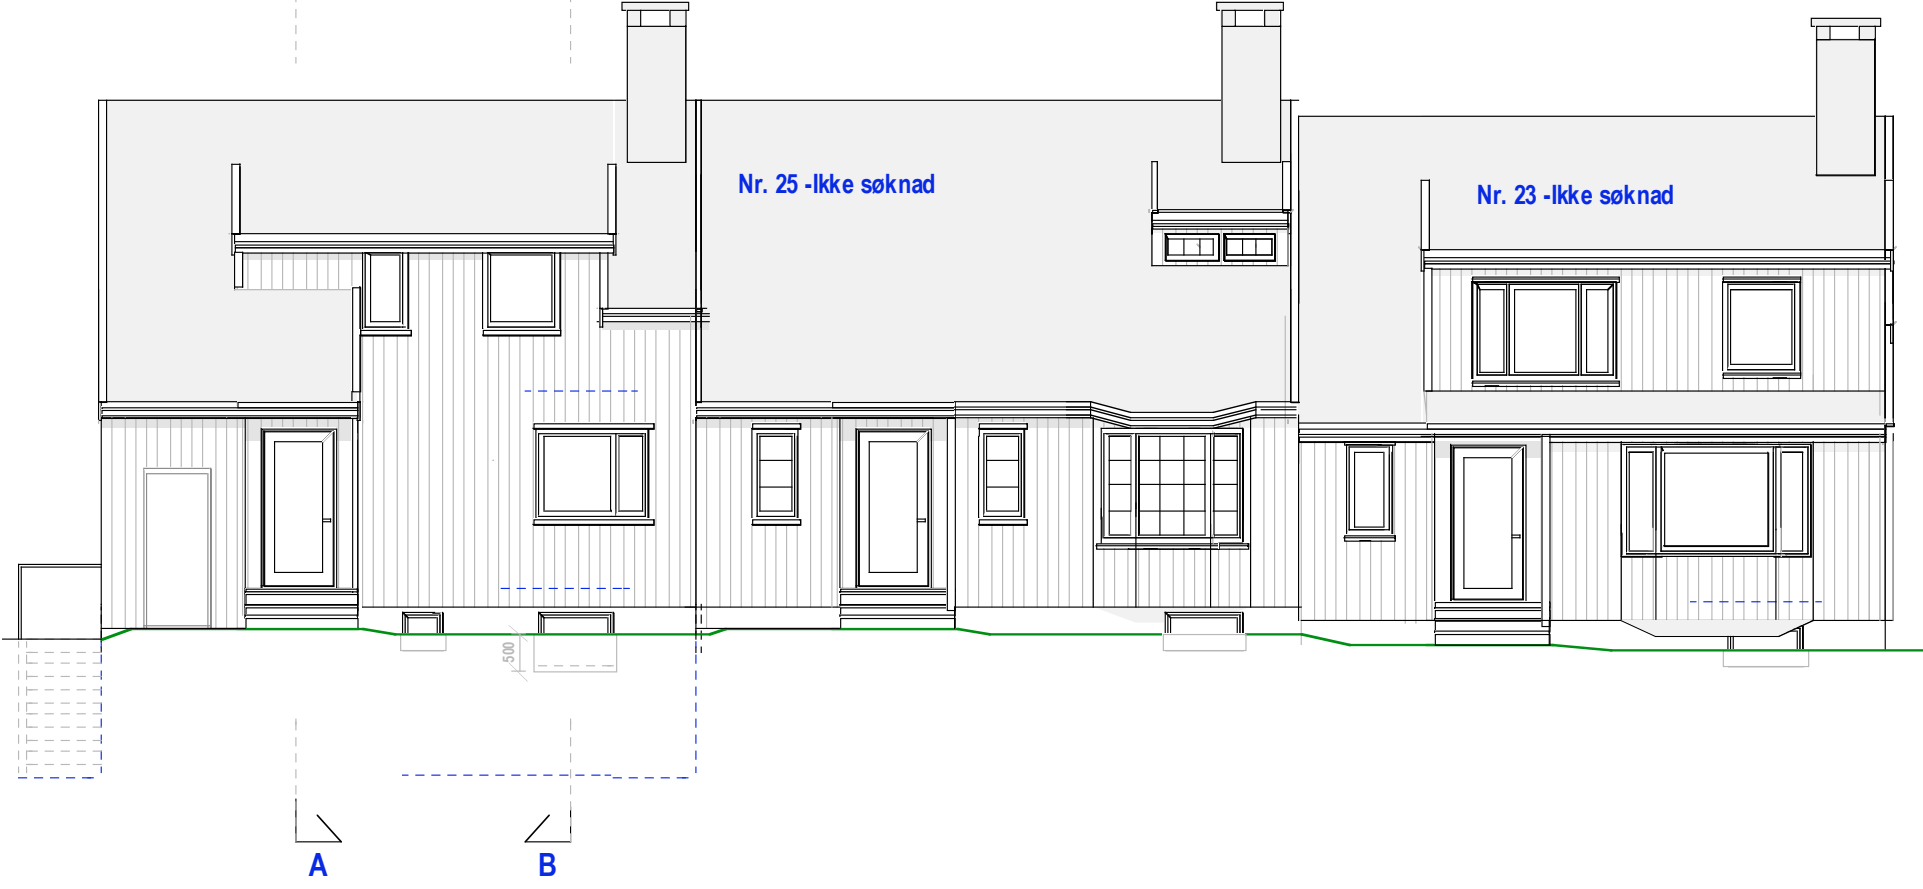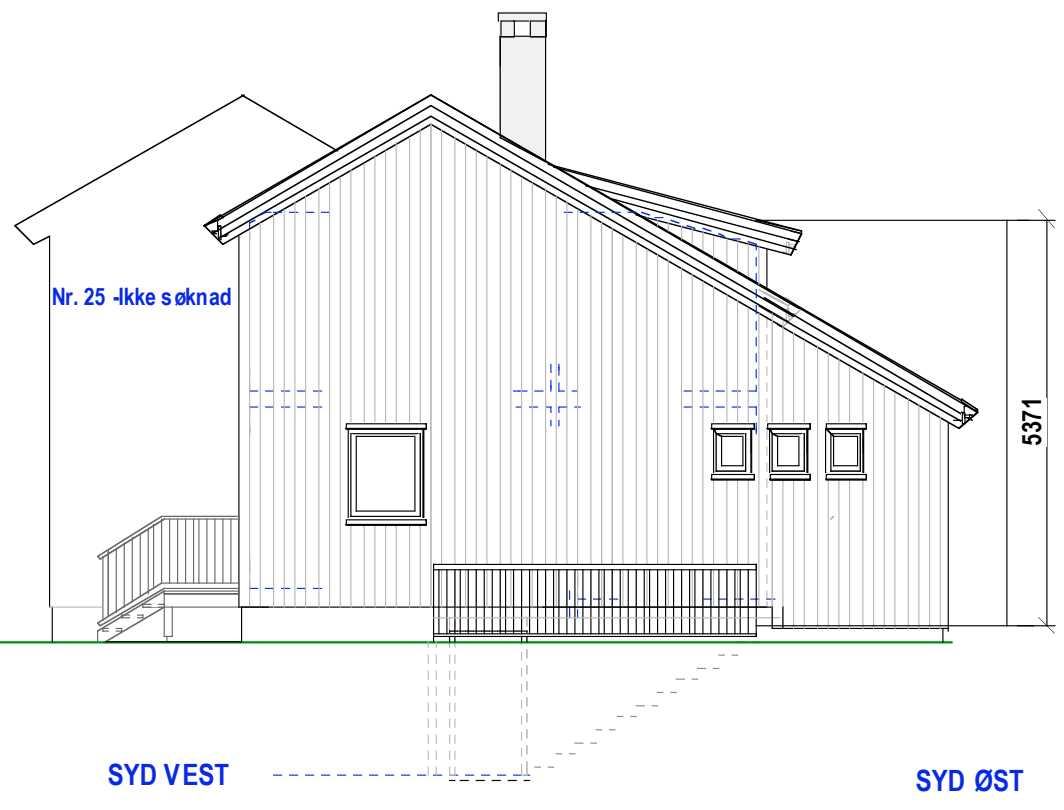

SNITT B-B

E 1-2- Fasader