




Hus 1
SNITT I GARASJE

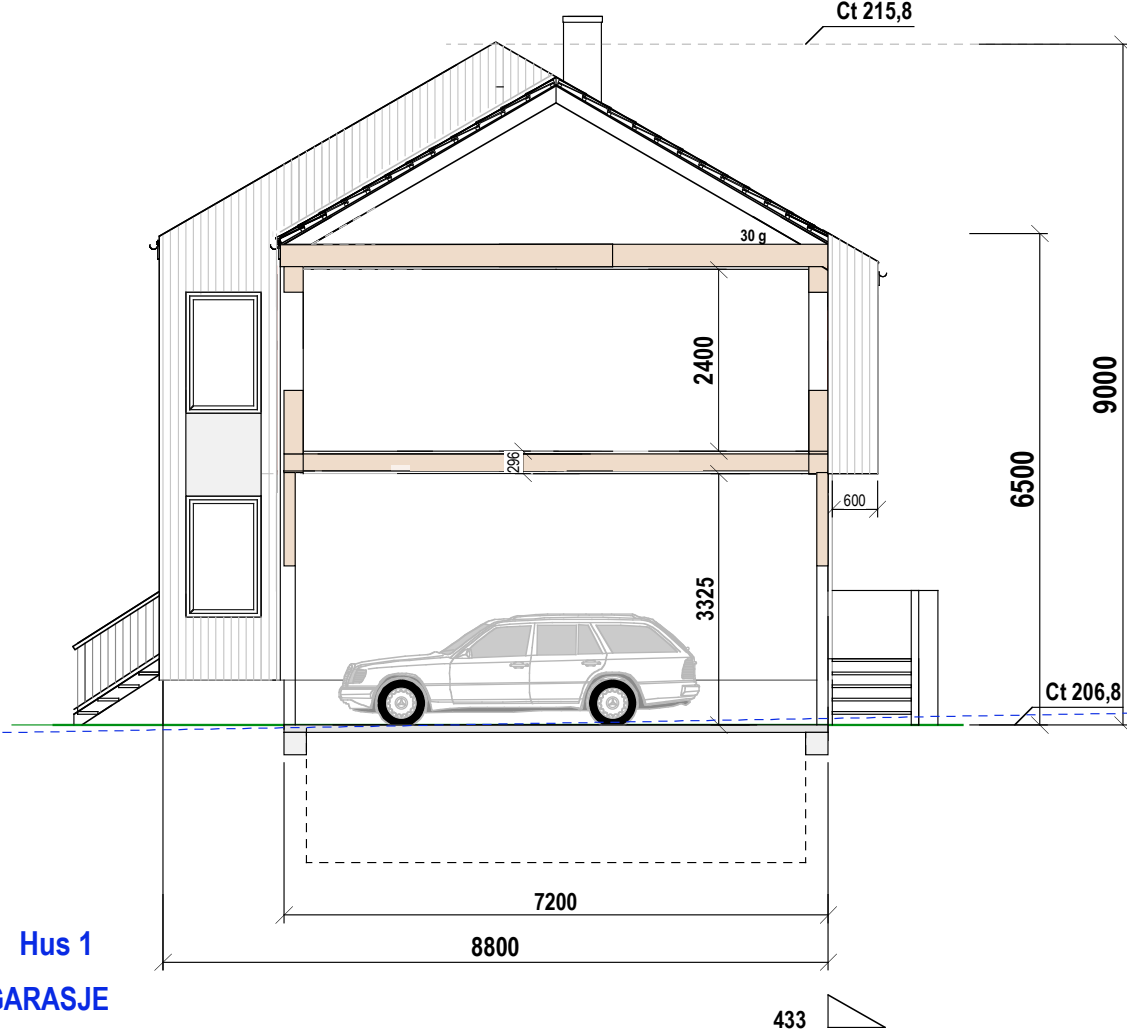


Hus 2
SNITT I GARASJE

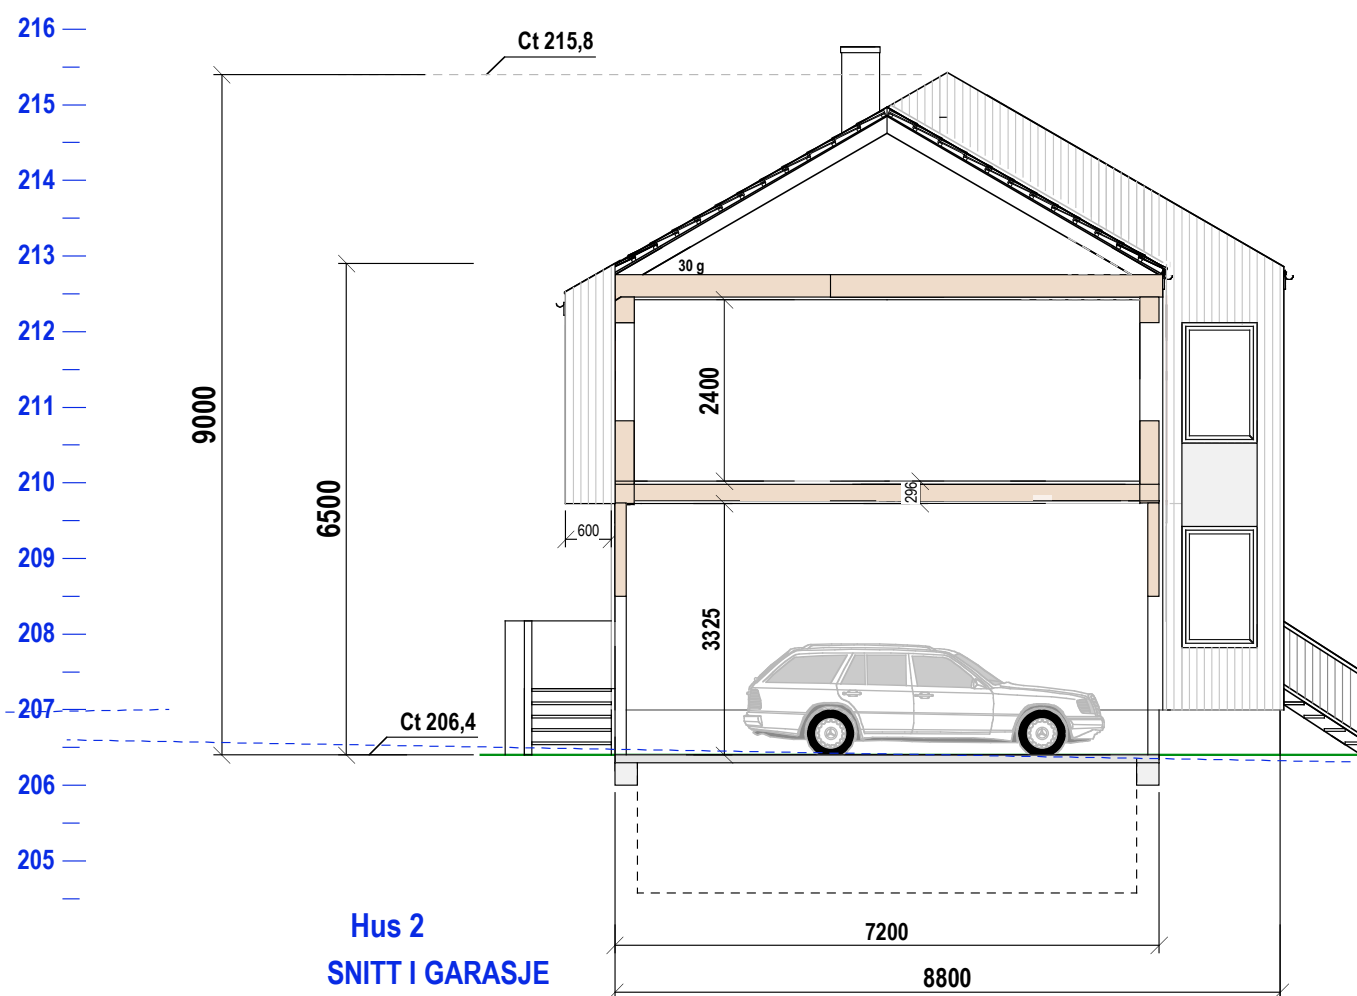

Hus 1
SNITT

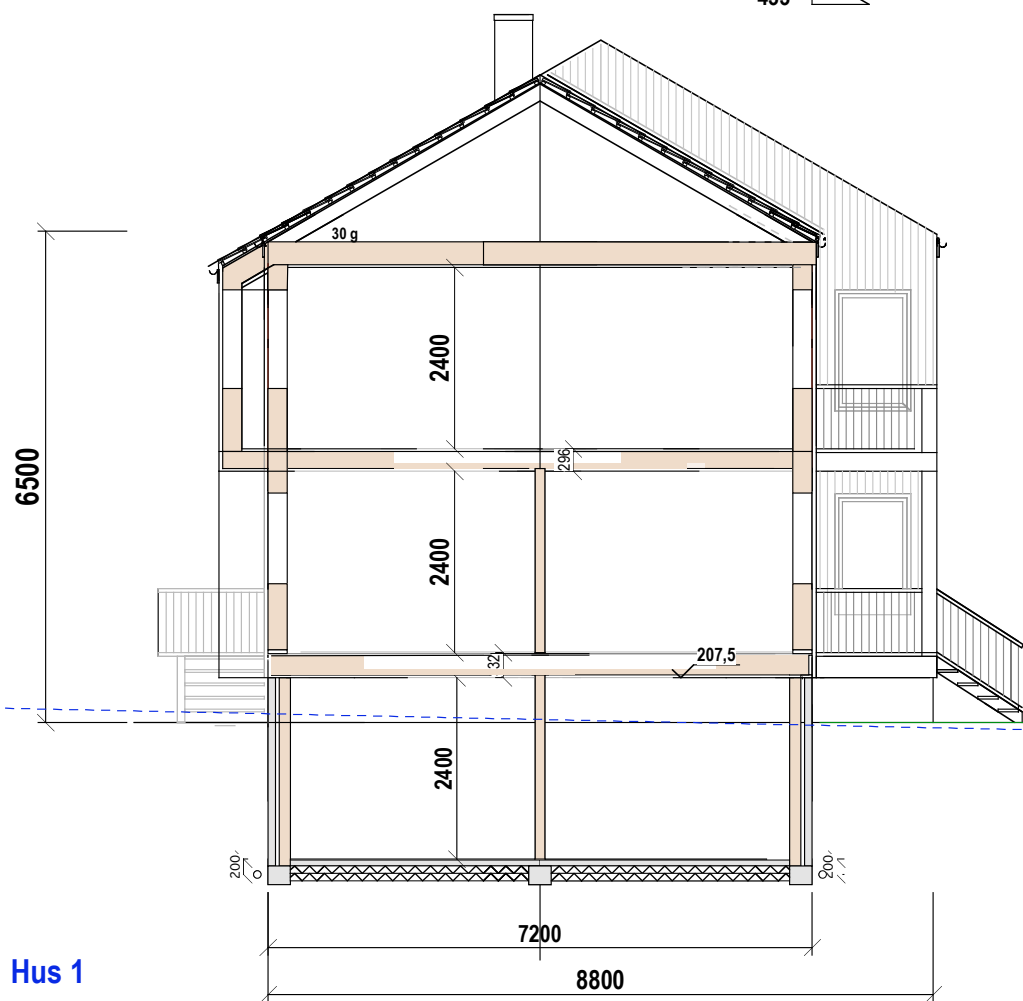

Hus 2
SNITT

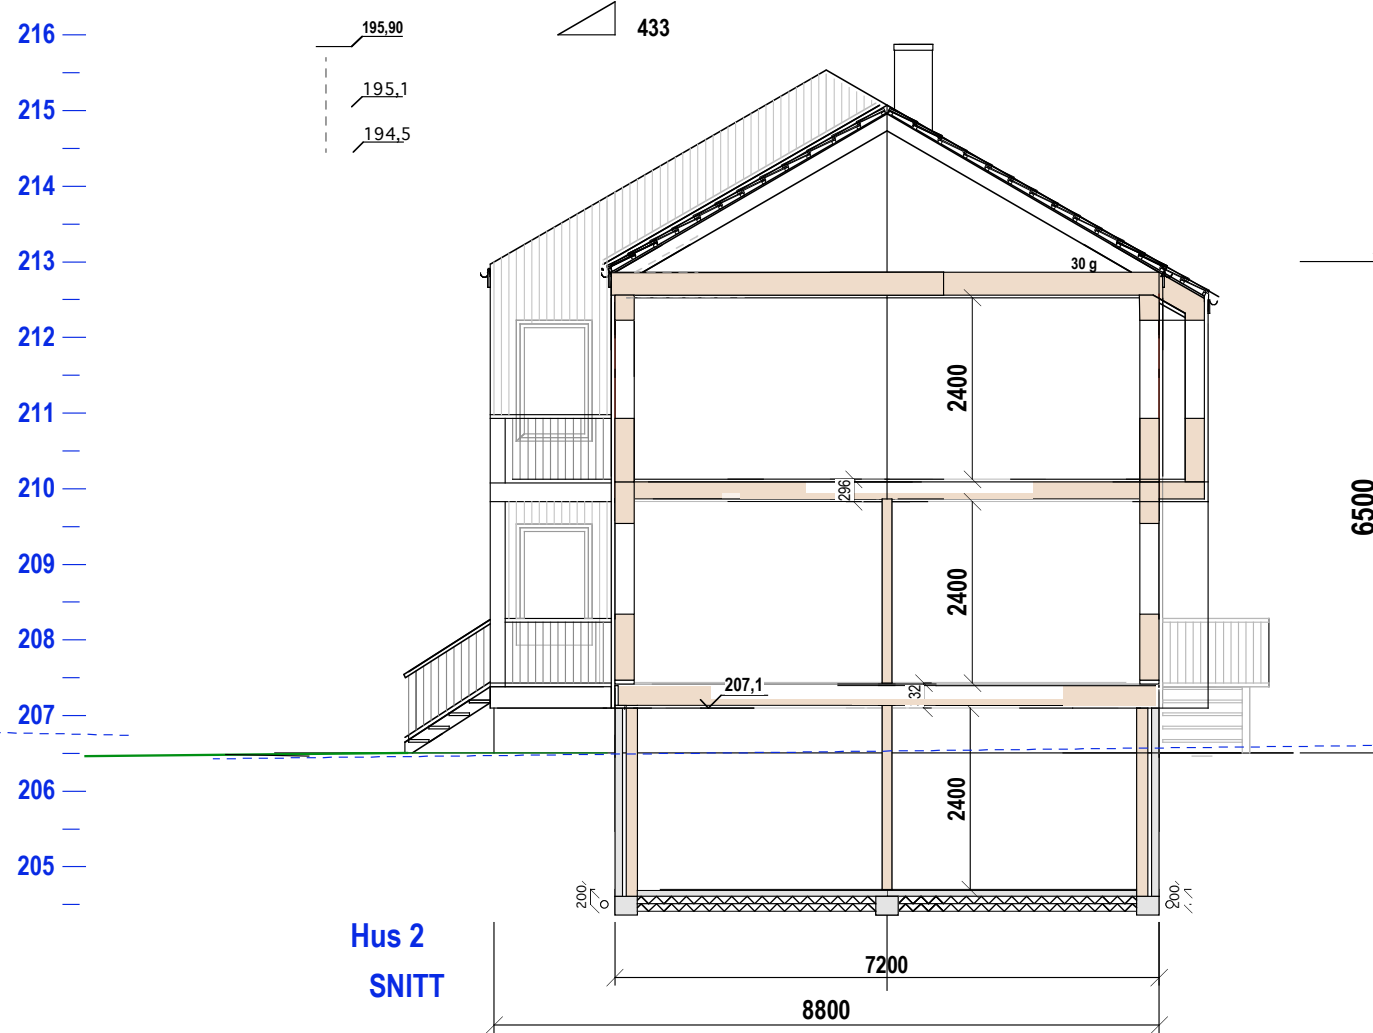


E.1-1 Snitt

59/145 Øvre Skjoldvei 1


Mål: 1:100
Dato: 17-11-20 18-01-21

TILTAKSHAVER


Siv.ark. Nils Haugrud,
Øvre Slottsgt 14, 0157 Oslo
Tlf 95.18.95.18 _nhaugrud@online.no

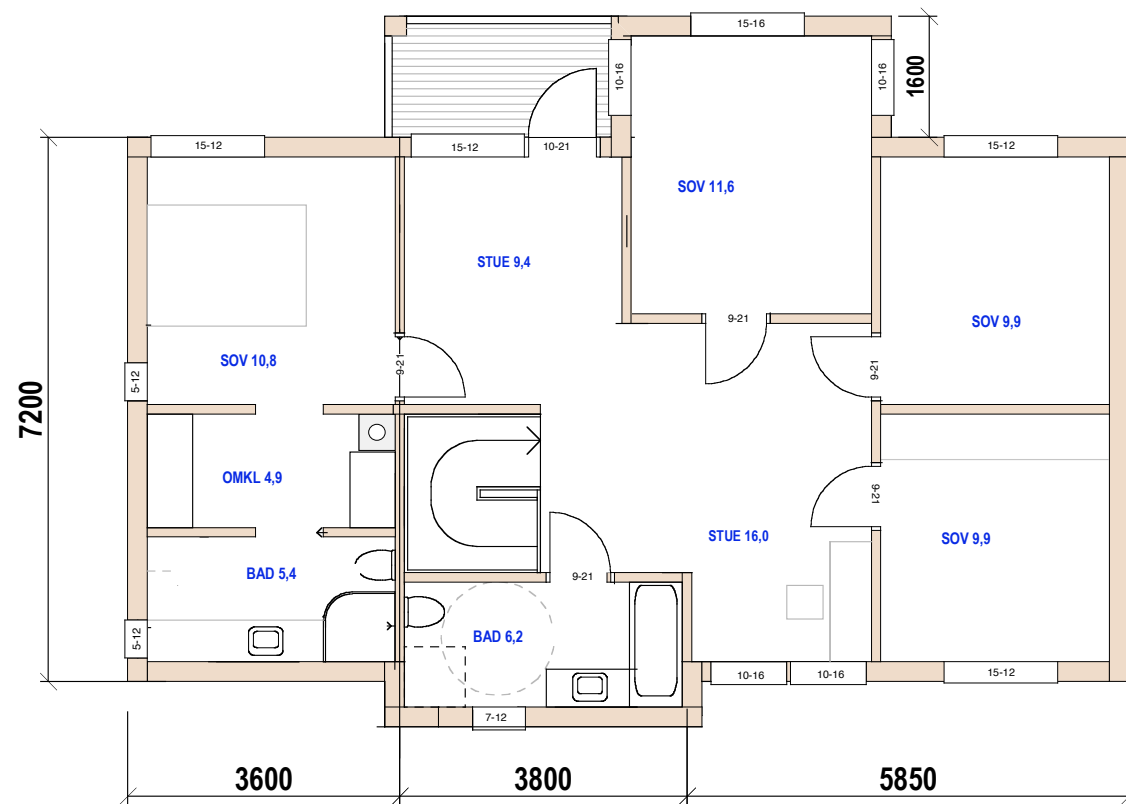


Hus 2

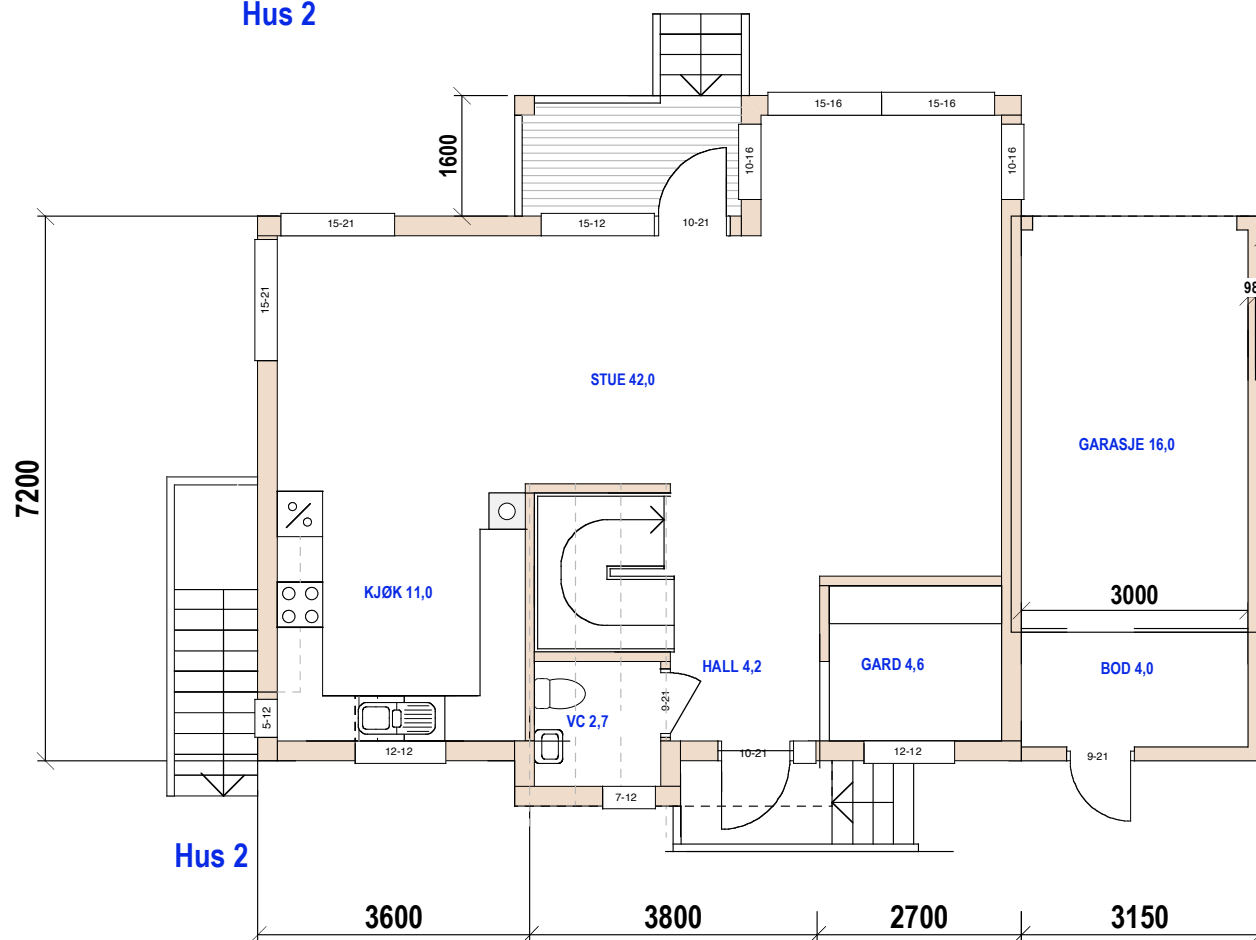

Hus 2

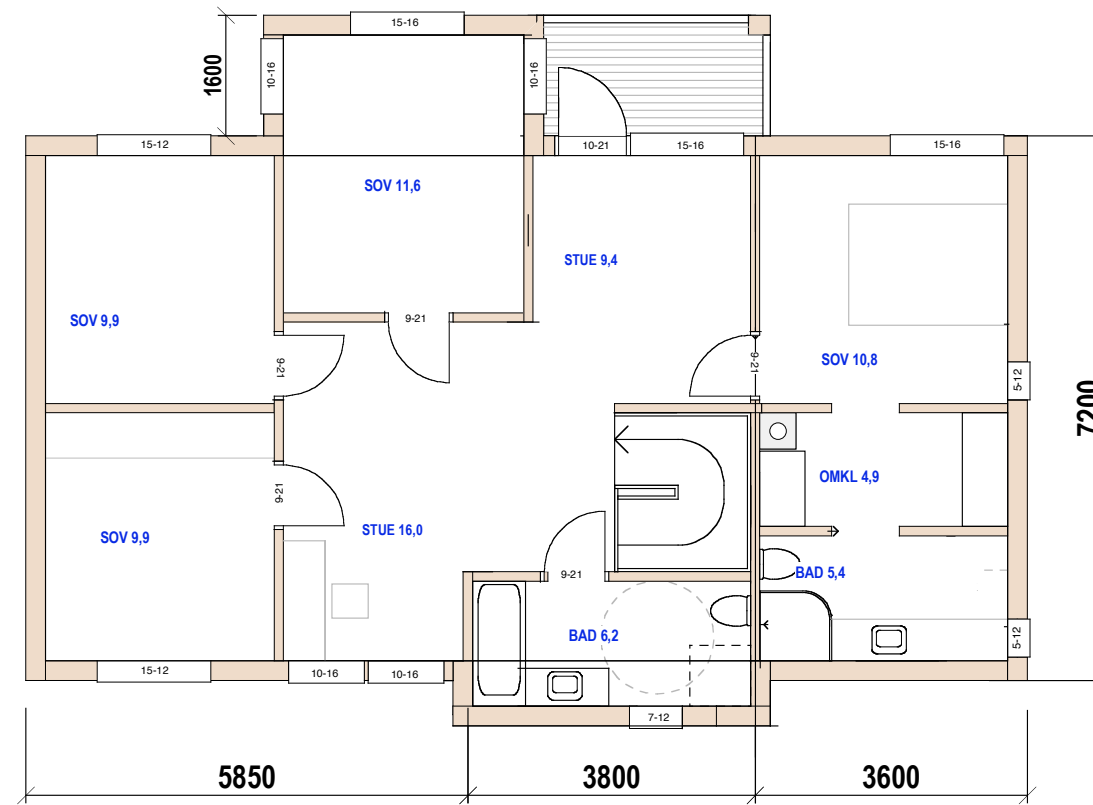

Hus 1 BRA=92.0

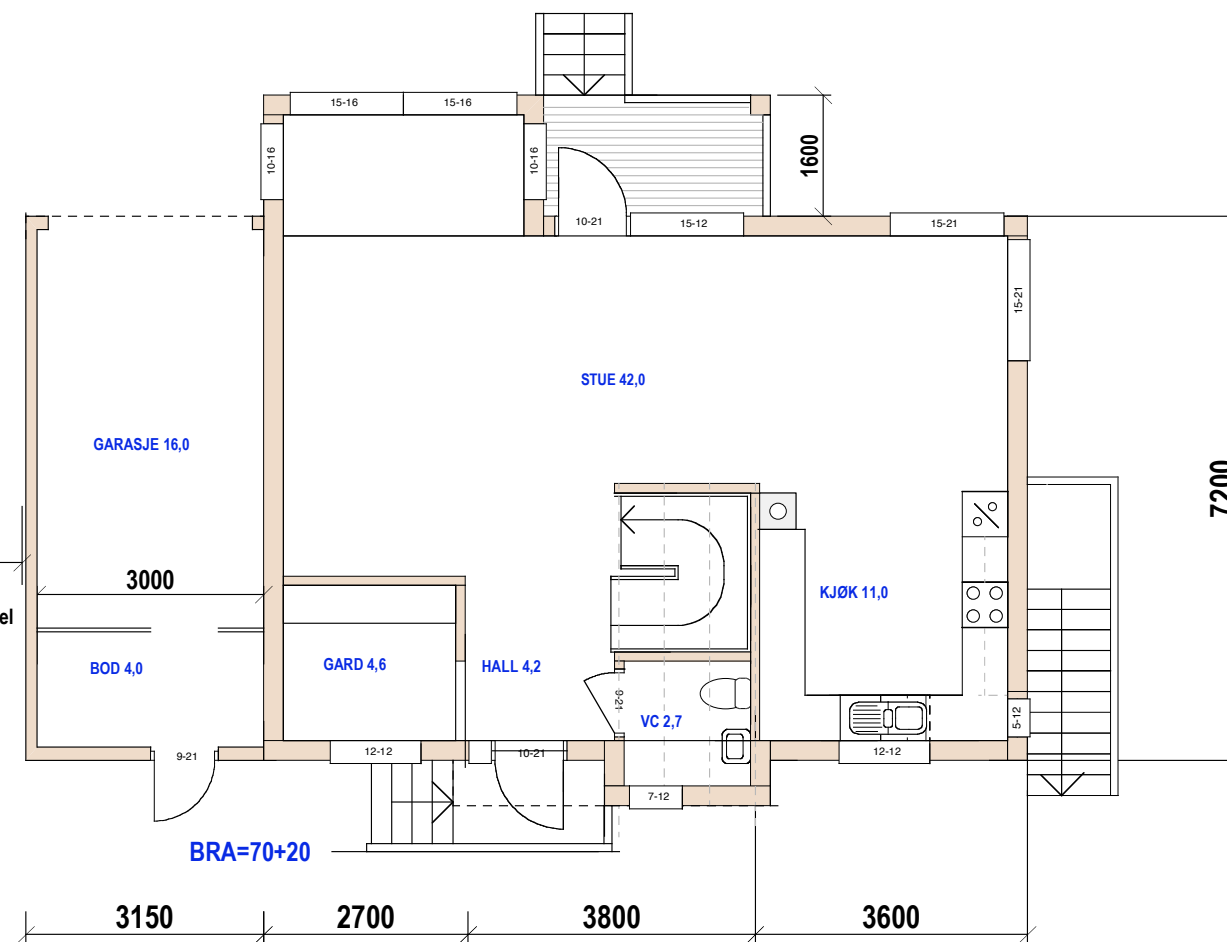

Hus 1



E.1-2 Plan 1.et. og 2.etg

59/145 Øvre Skjoldvei 1

Mål: 1:100
Dato: 17-11-20

TILTAKSHAVER

Siv.ark. Nils Haugrud,
Øvre Slottsgt 14, 0157 Oslo
Tlf. 95.18.95.18, n_haugrud@online.no

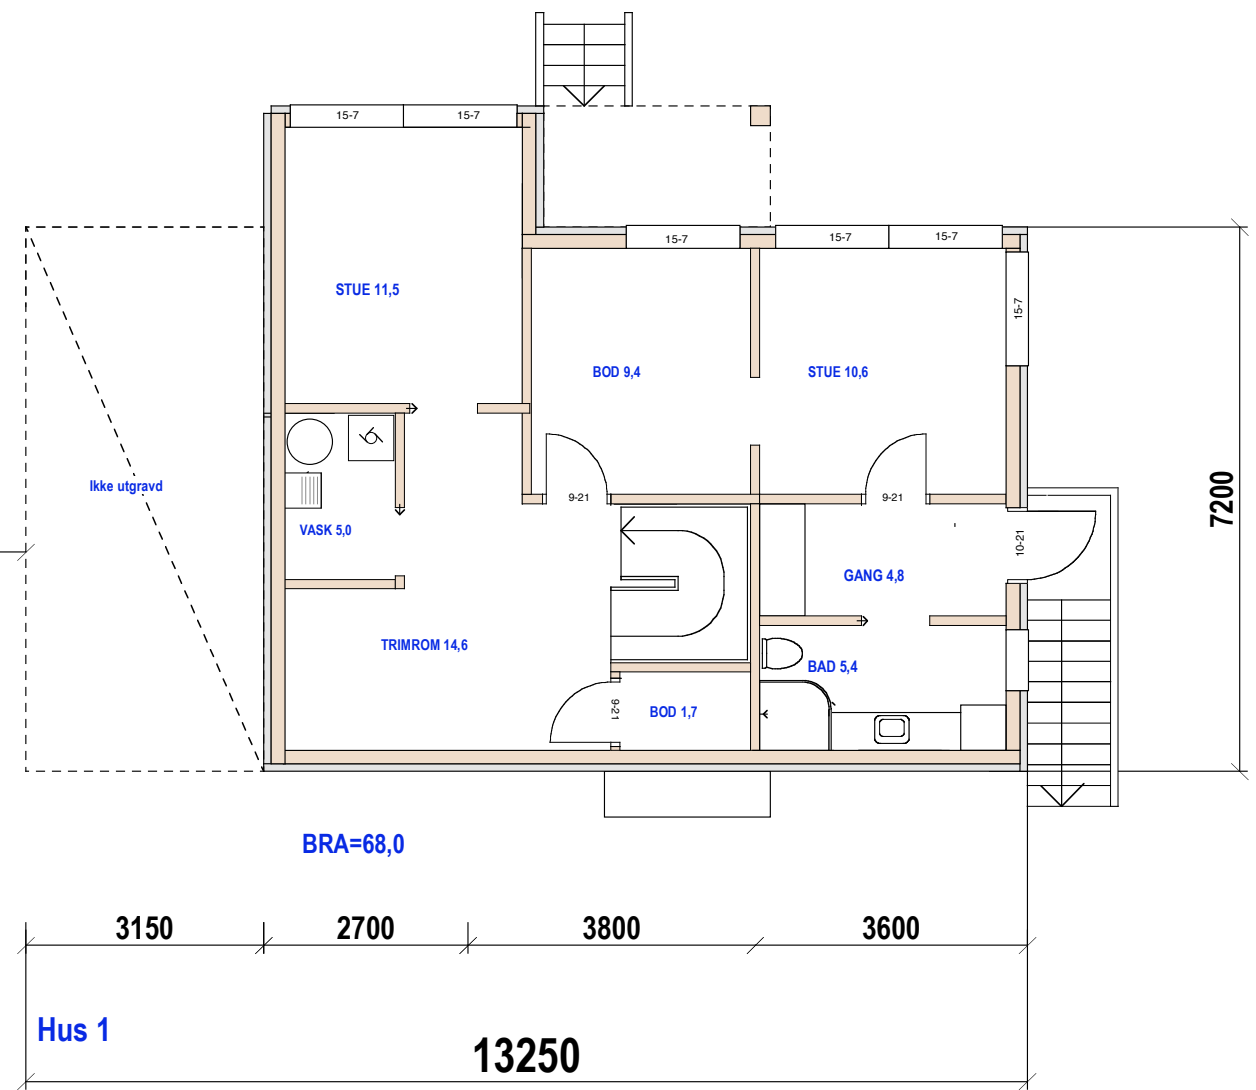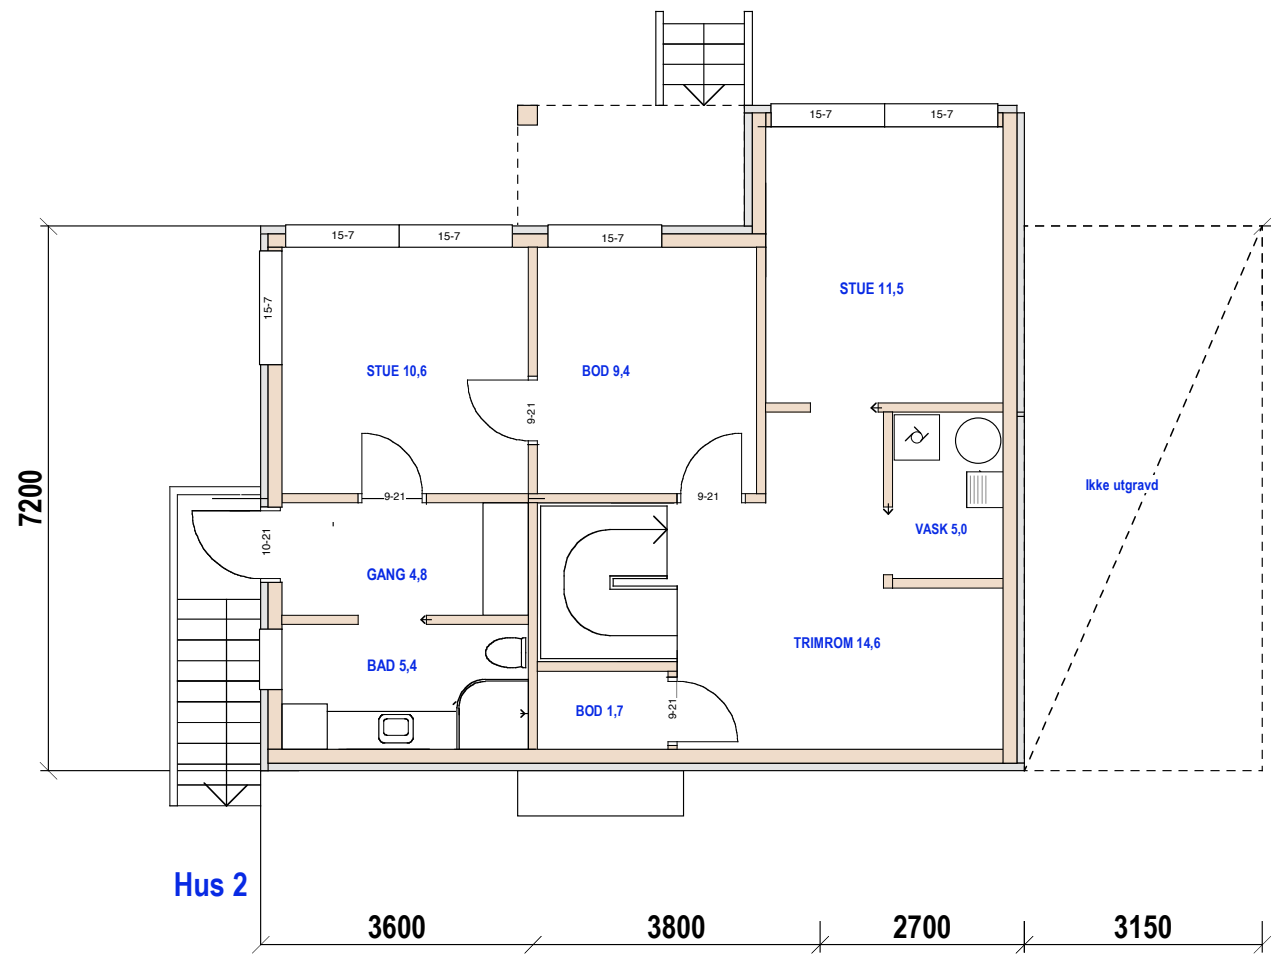


E.1-3 Plan Underetasje

59/145 Øvre Skjoldvei 1




Mål: 1:100
Dato: 17-11-20

TILTAKSHAVER

Siv.ark. Nils Haugrud,
Øvre Slottsgt 14, 0157 Oslo
Tlf 9518 9518 nhaugrud@online.no

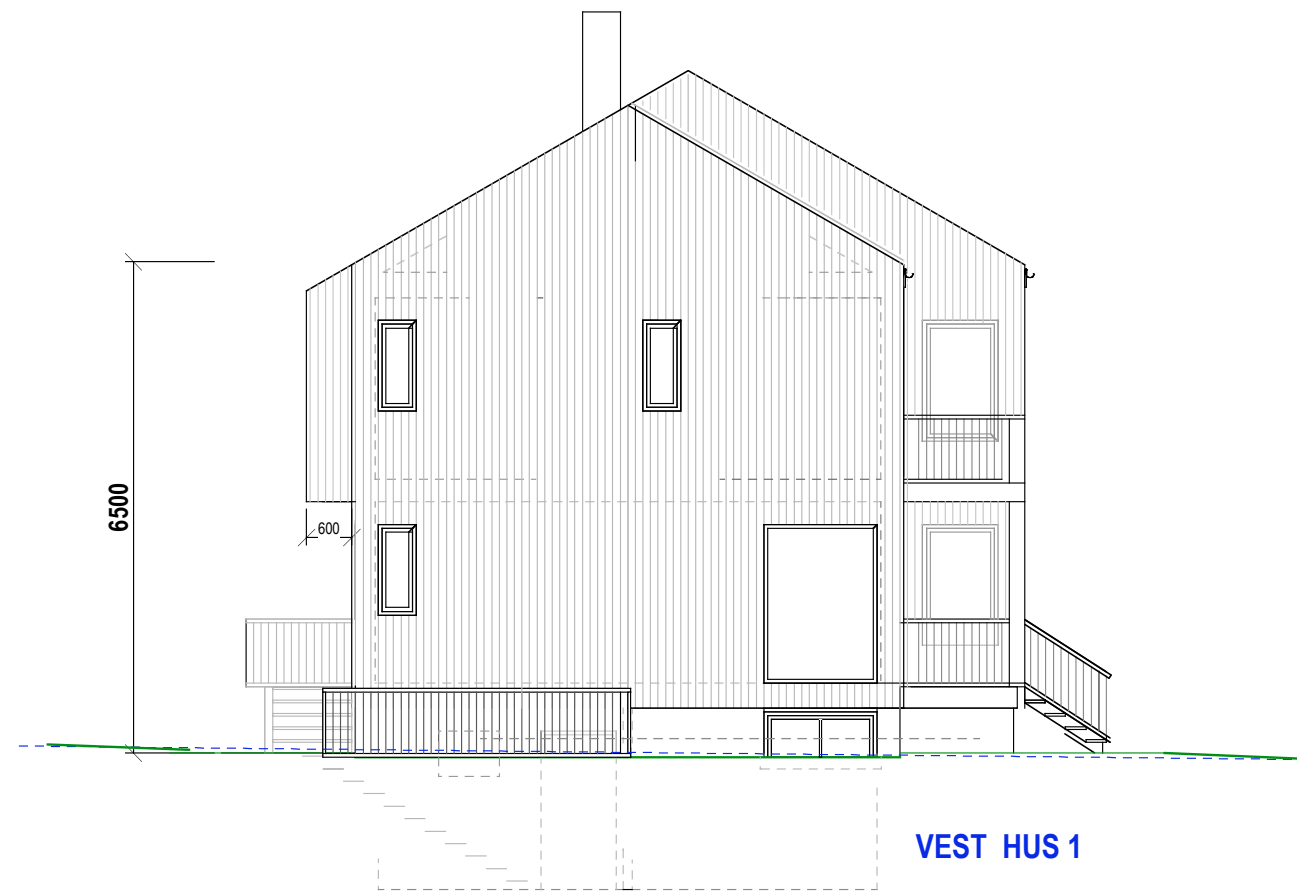

217
—
216
—
215
—
214
—
213
—
212
—
211
—
210
—
209
—
208
—
207
—
206
—
205
—

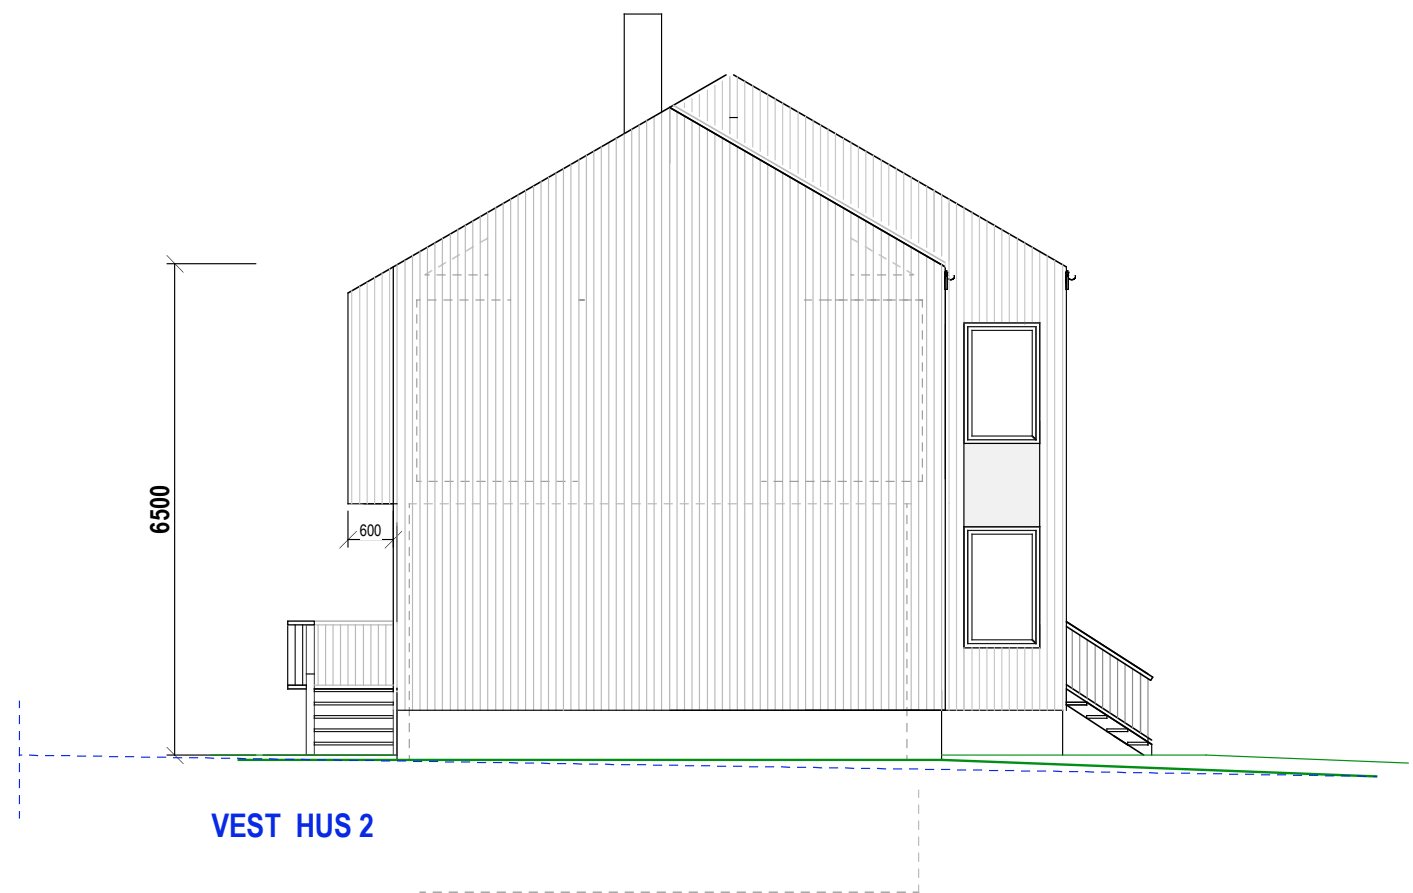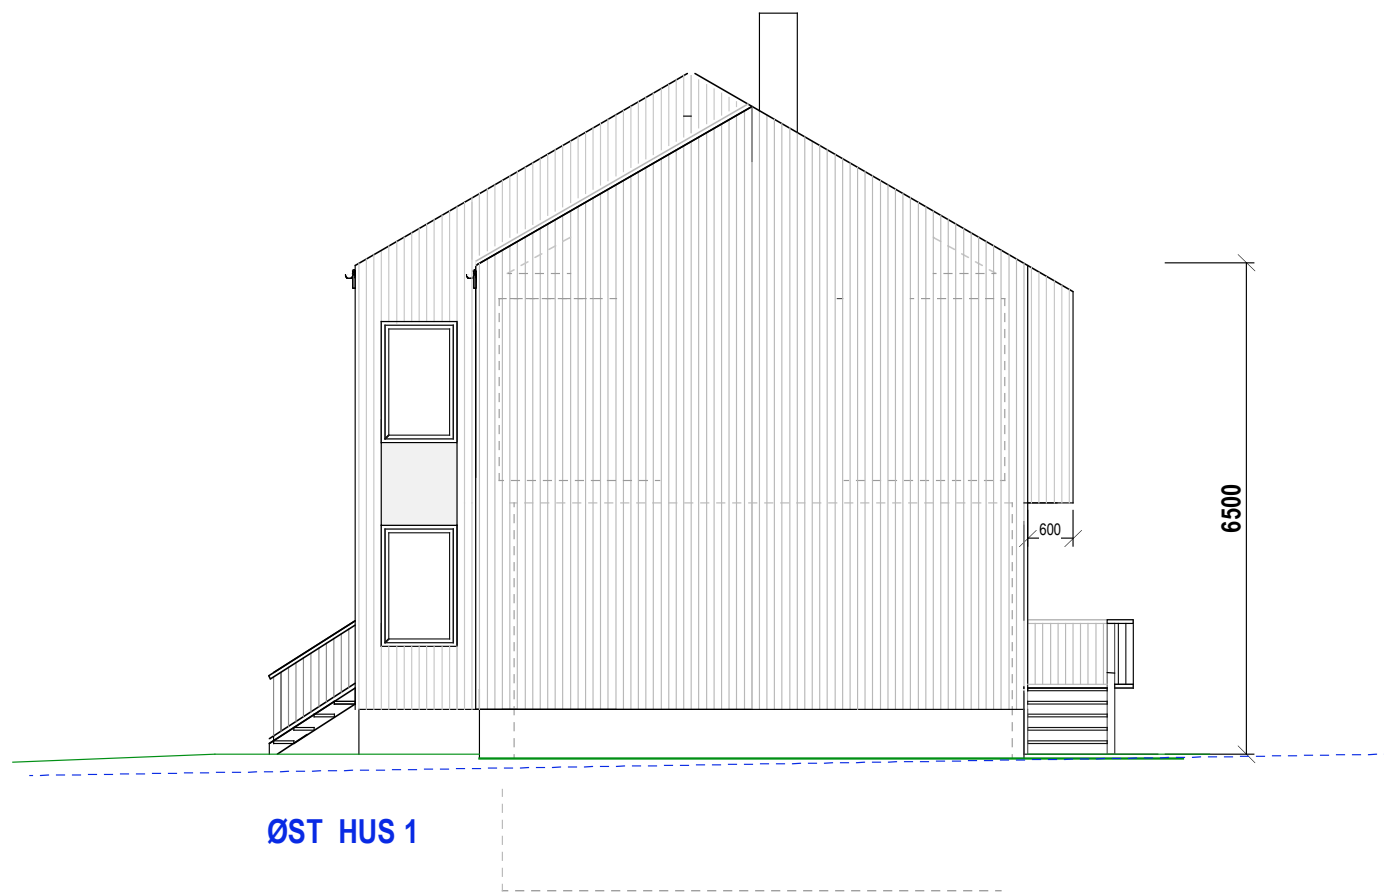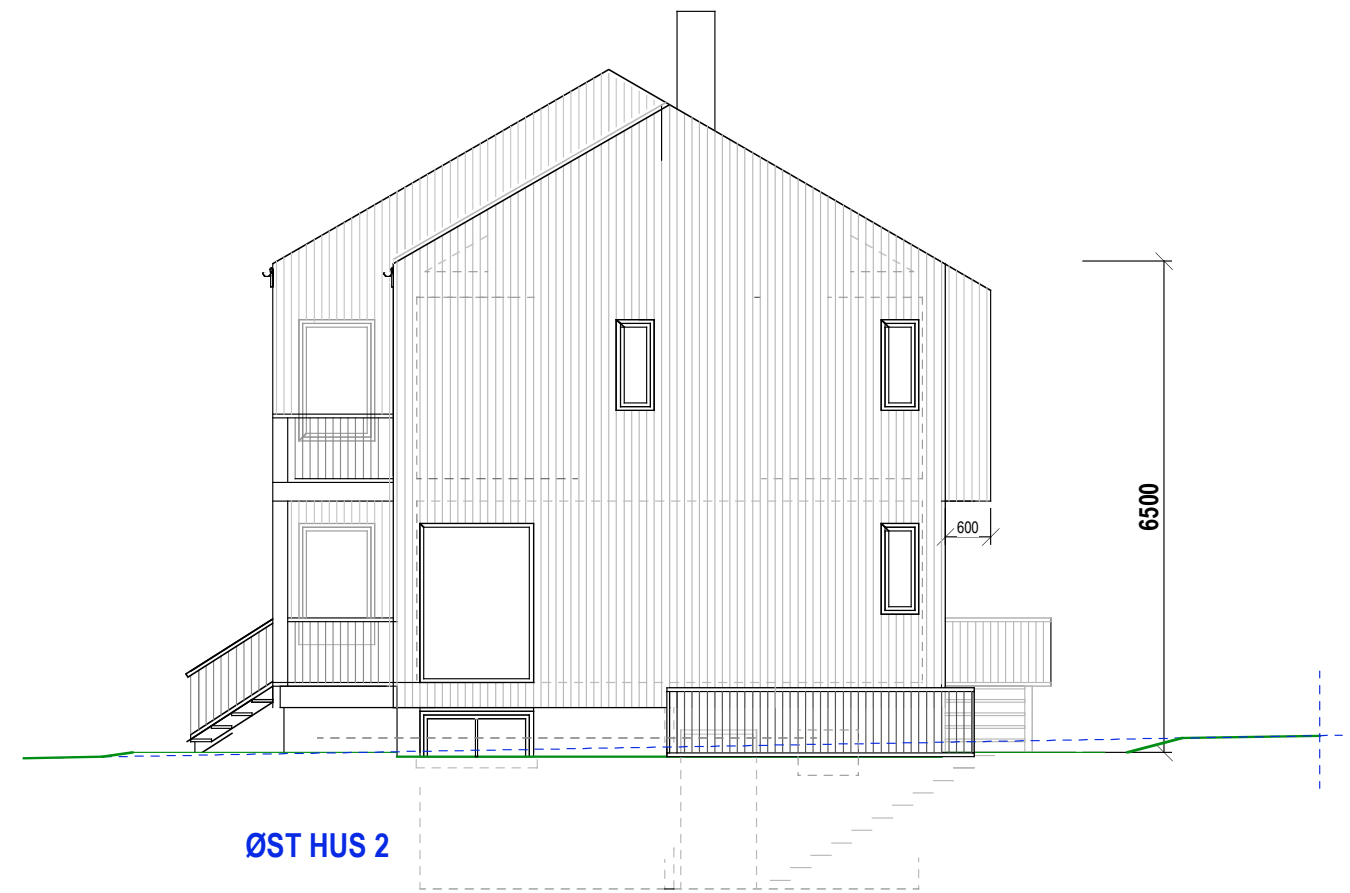


E.1-4 Gavlfasader

59/145 Øvre Skjoldvei 1

Mål: 1:100
Dato: 17-11-20

TILTAKSHAVER

Siv.ark. Nils Haugrud,
Øvre Slottsgt 14, 0157 Oslo
Tlf. 95.18.95.18 n_haugrud@online.no

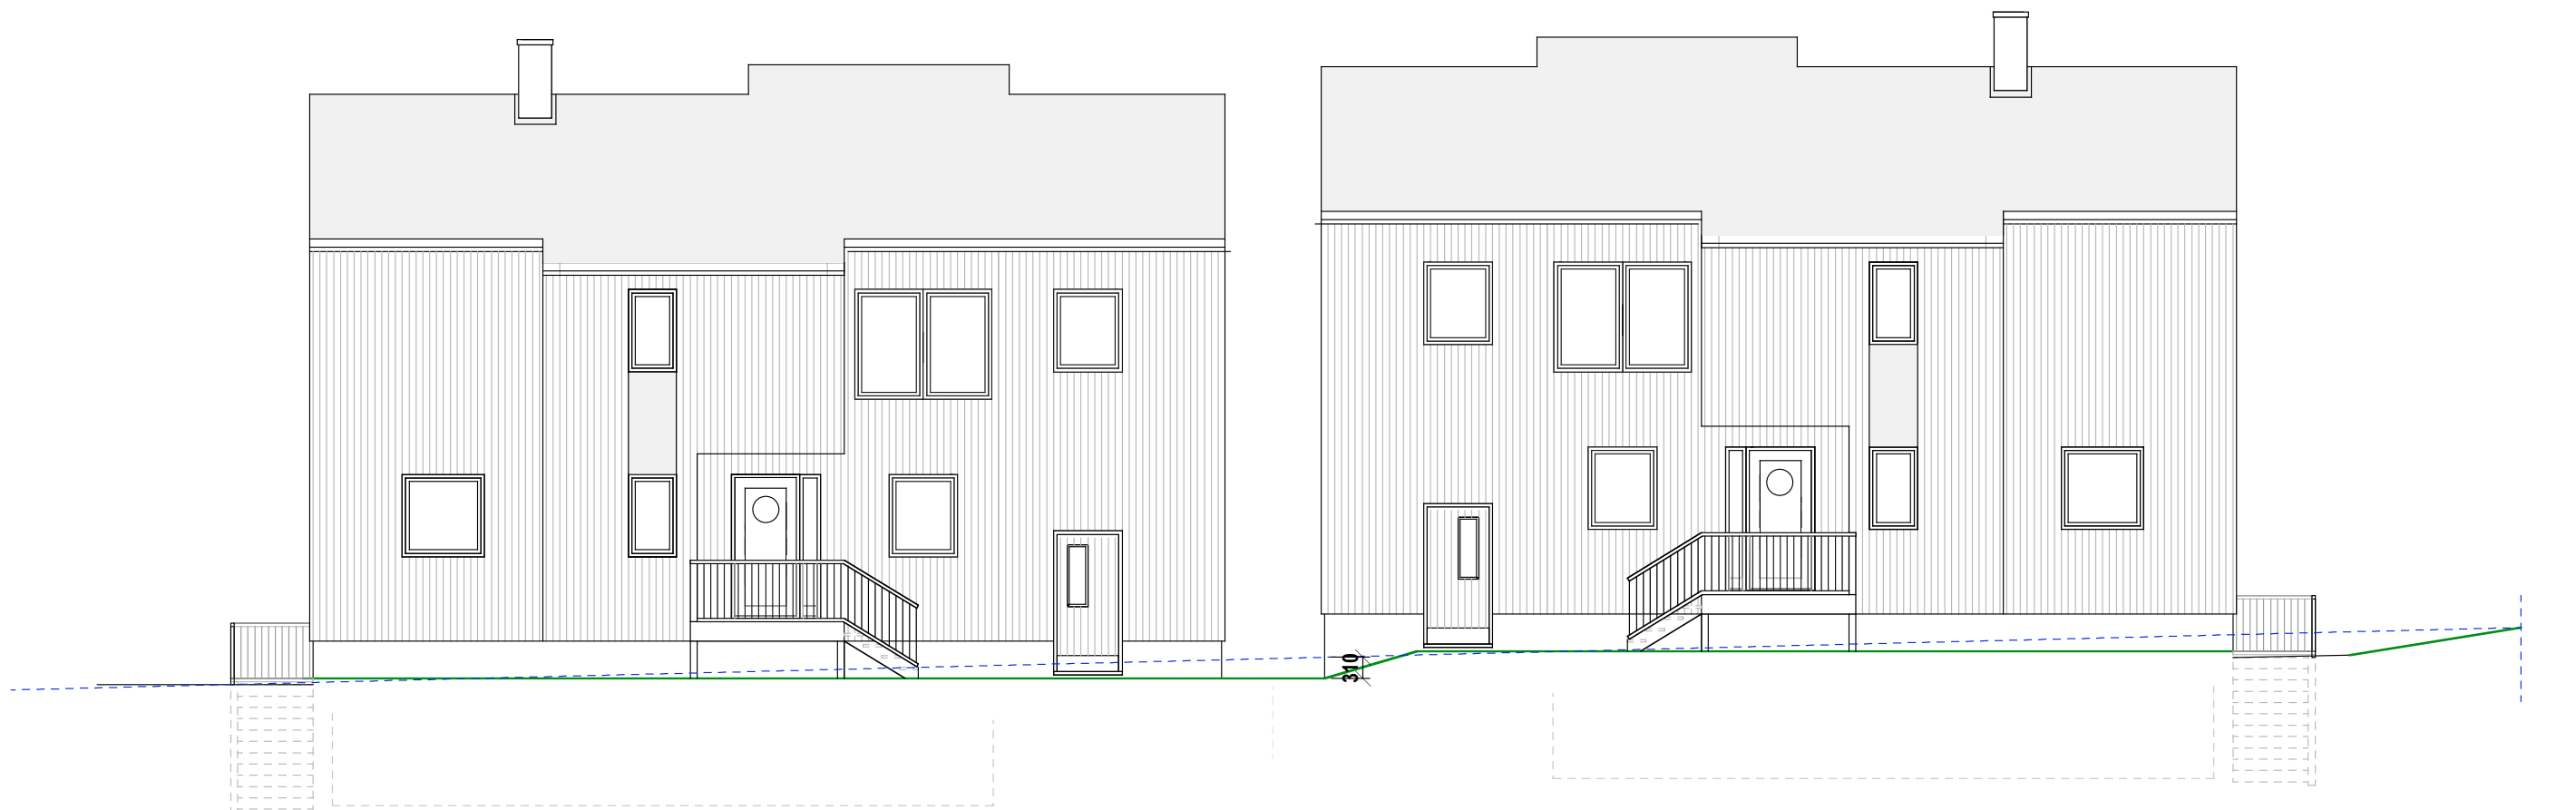

NORD HUS 2

NORD HUS 1



SYD HUS 1

SYD HUS 2

E.1-5 Fasade syd og nord

59/145 Øvre Skjoldvei 1

Mål: 1:100
Dato: 17-11-20

TILTAKSHAVER

Siv.ark. Nils Haugrud,
Øvre Slottsgt 14, 0157 Oslo
Tlf 9518 9518 nhaugrud@online.no