



SNITT

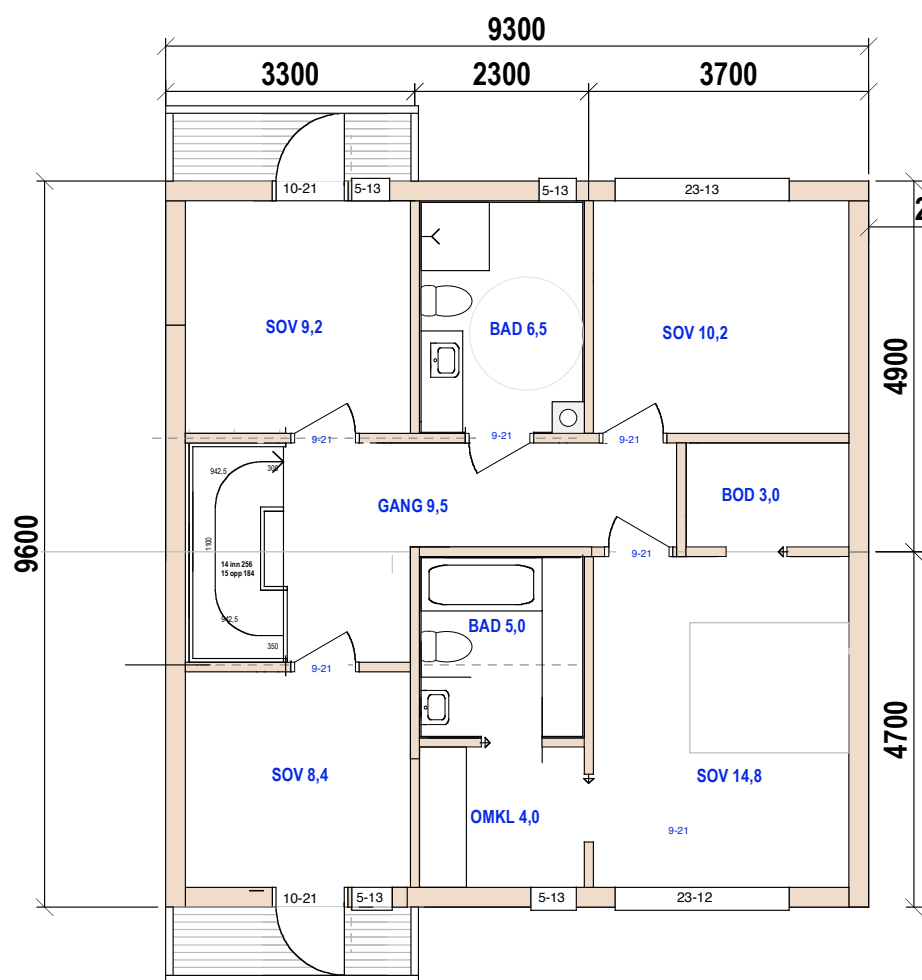

Hus 1 2.Etg

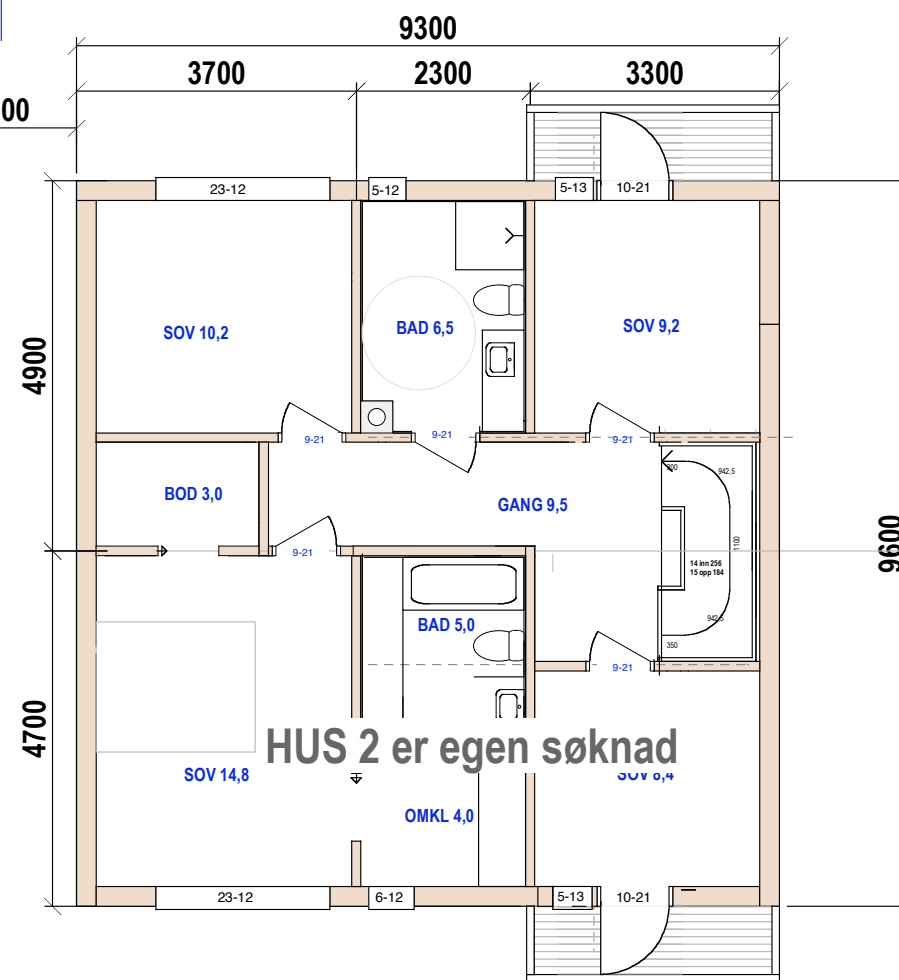

Hus 2 2.Etg

Hus 1 E.1-1 Snitt og 2- etg


35/375 Skådalsveien 10 E

MÅL 1:100


TILTAKSHAVER:

08-07-19 23-01-20


Siv.ark. Nils Haugrud
Øvre Slottsgt. 14,
0157 Oslo

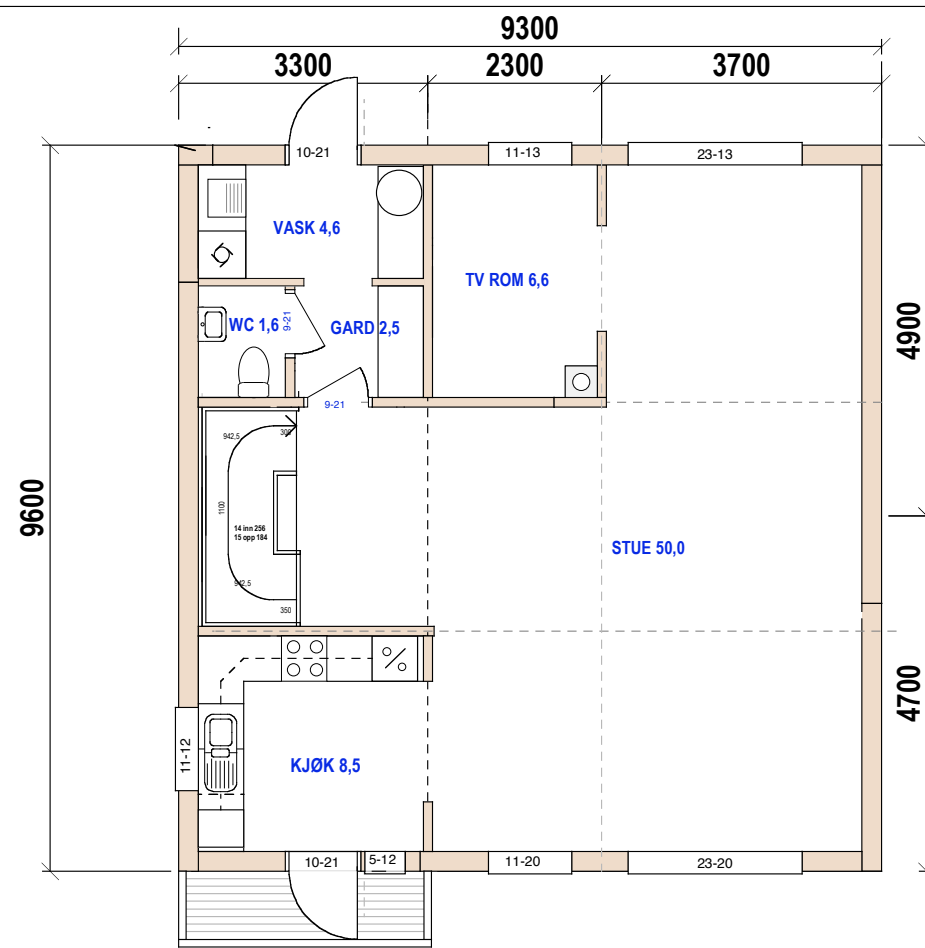

Hus 1 1.Etg

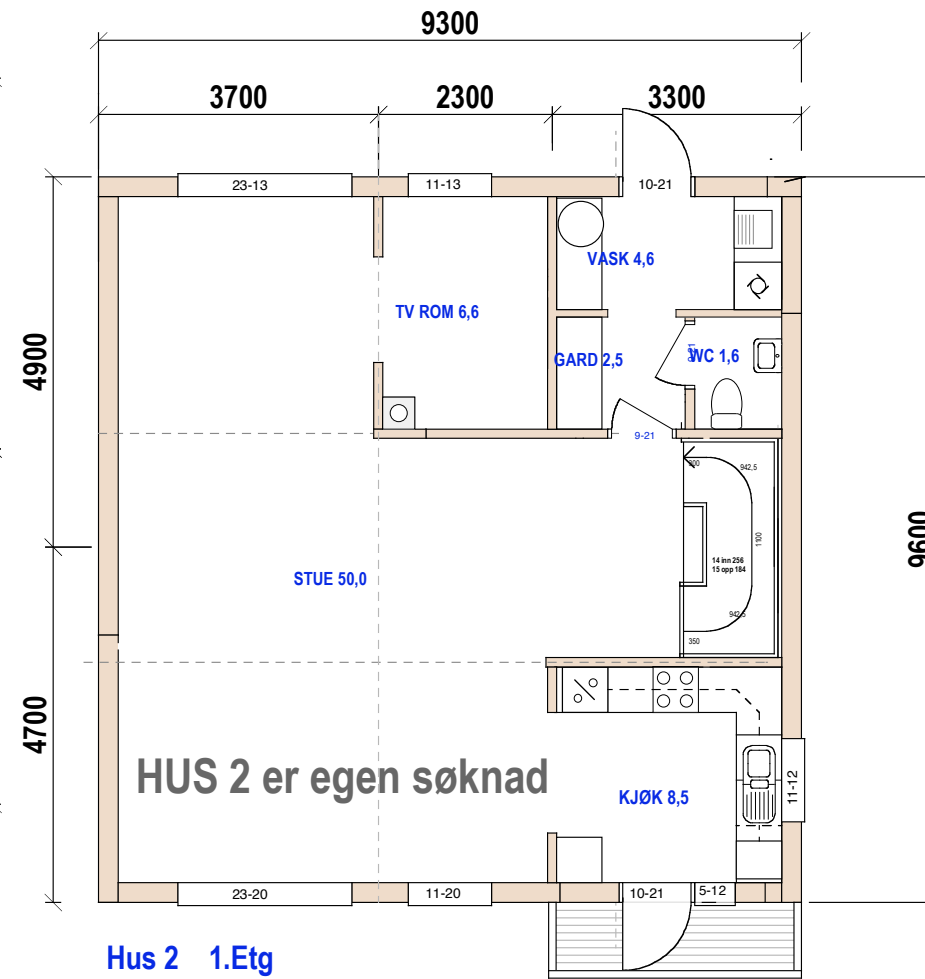


Hus 2 1.Etg

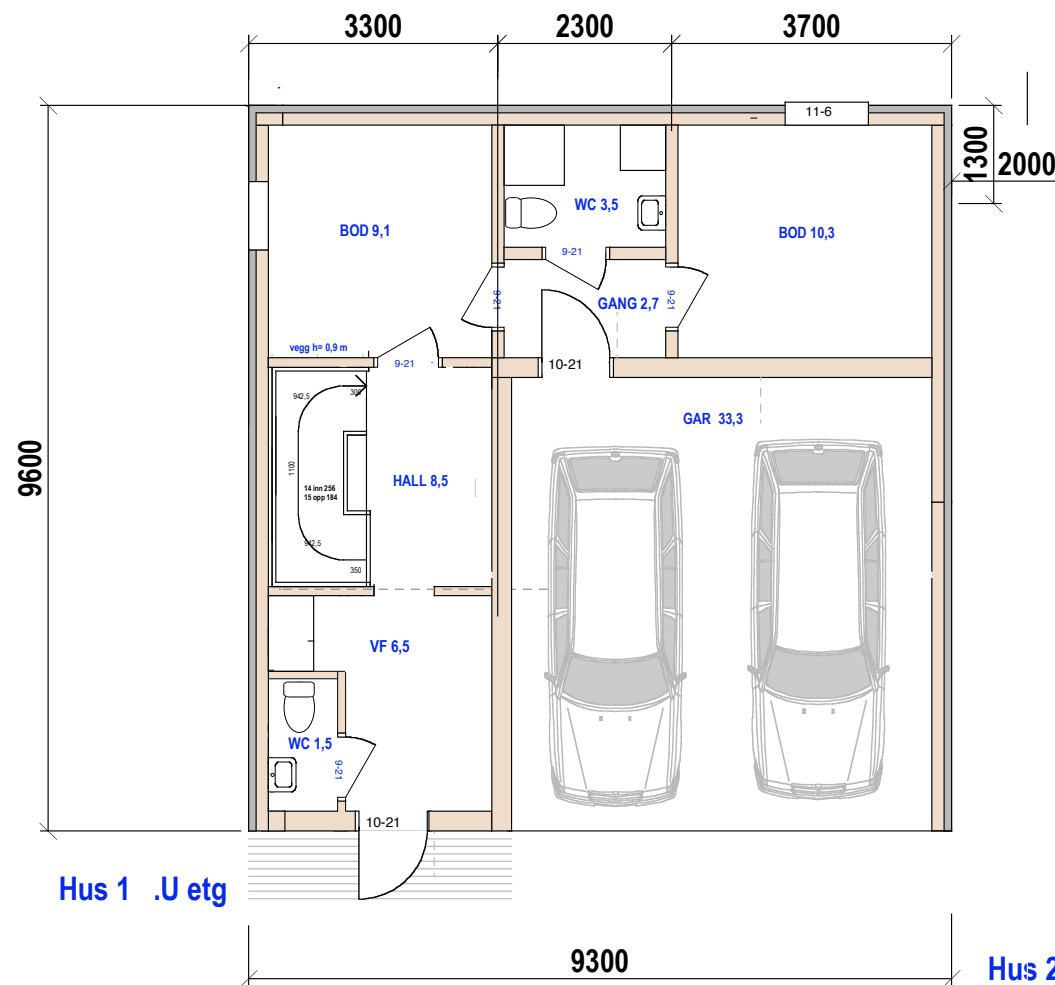

Hus 1 .U etg

Hus 2

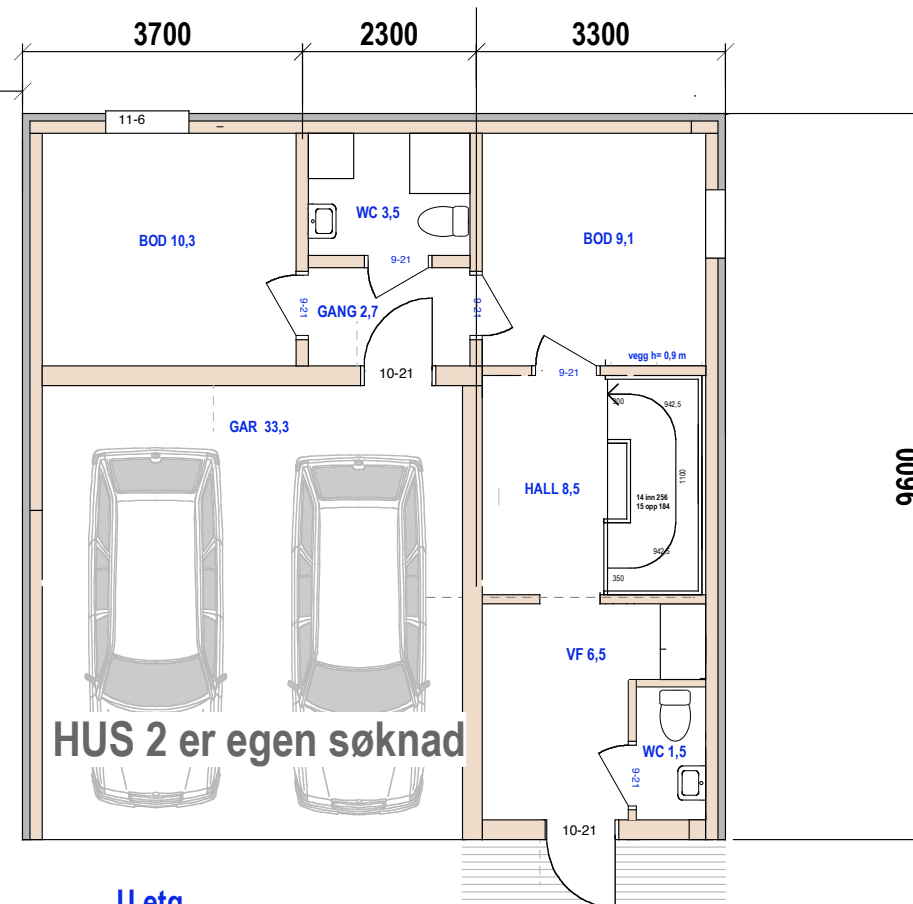

.U etg

Hus 1 E.1-2 Plan 1.etg og underetg.


35/375 Skådalsveien 10 E

MÅL 1:100

28-06-19 23-01-20

TILTAKSHAVER:

Siv.ark. Nils Haugrud
Øvre Slottsgt. 14,
0157 Oslo

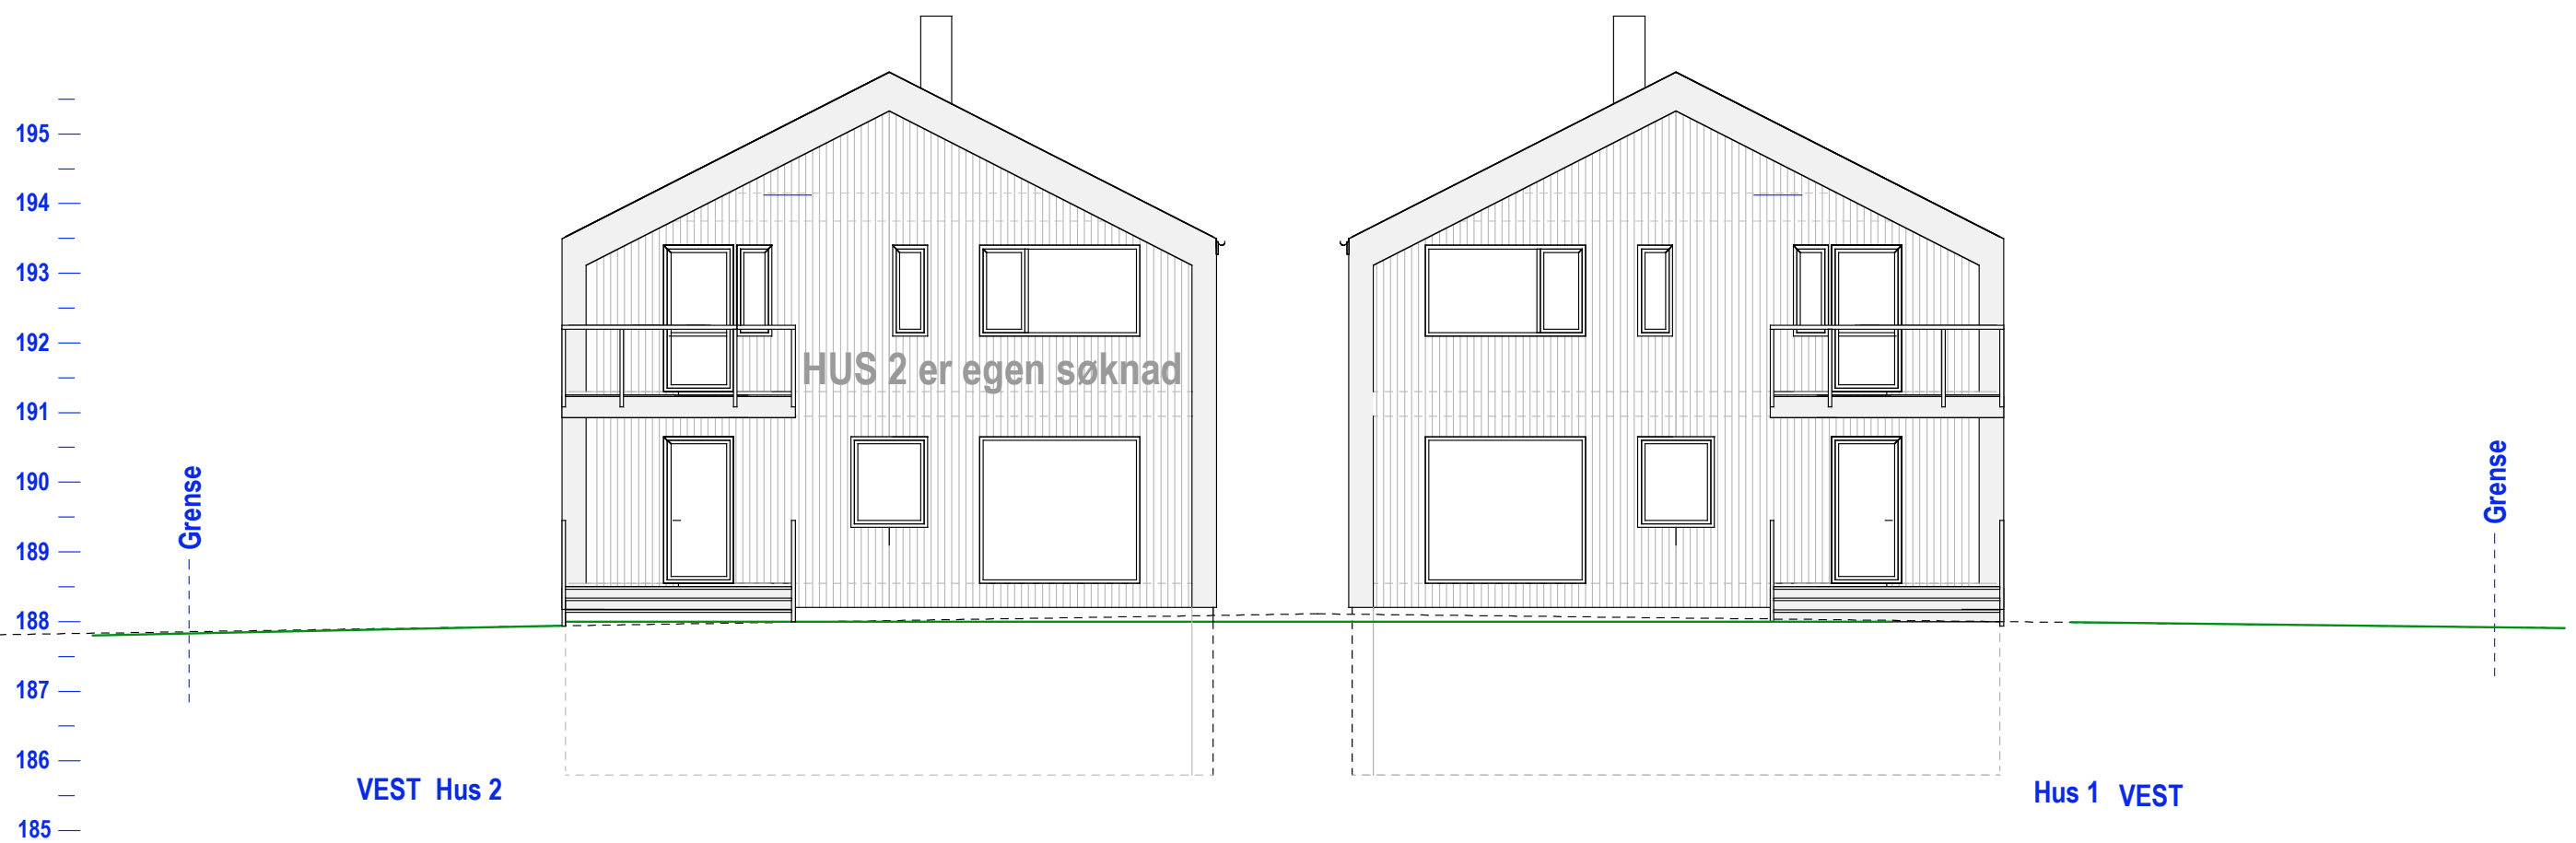

Hus 1 E.1-3 Gavlfasader

35/375 Skådalsveien 10 E

MÅL 1:100

28-06-19 23-01-20

TILTAKSHAVER:

Siv.ark. Nils Haugrud
Øvre Slottsgt. 14,
0157 Oslo

