

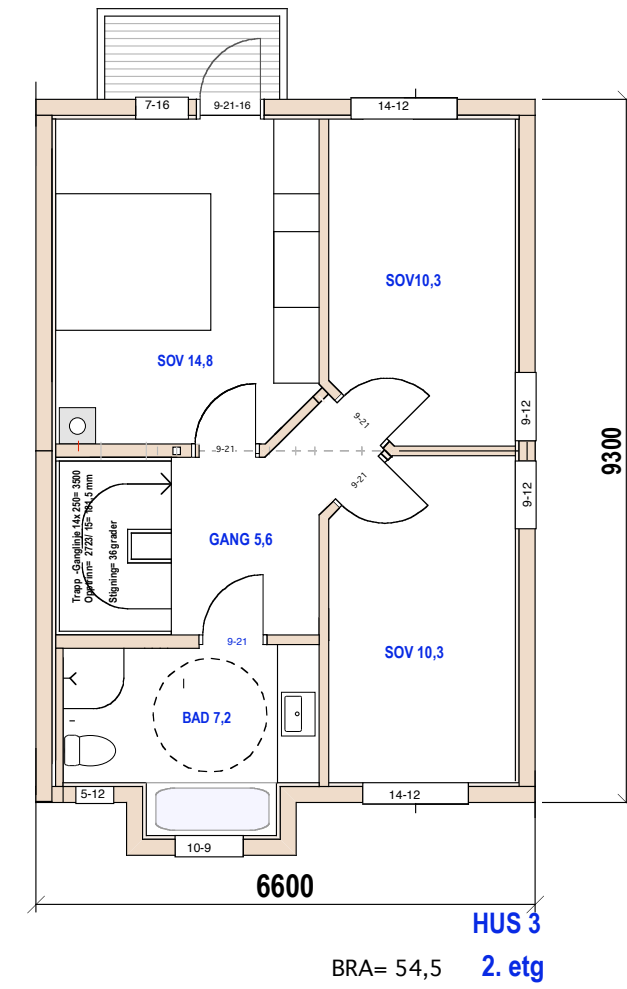



E.1-1 Plan loft og snitt

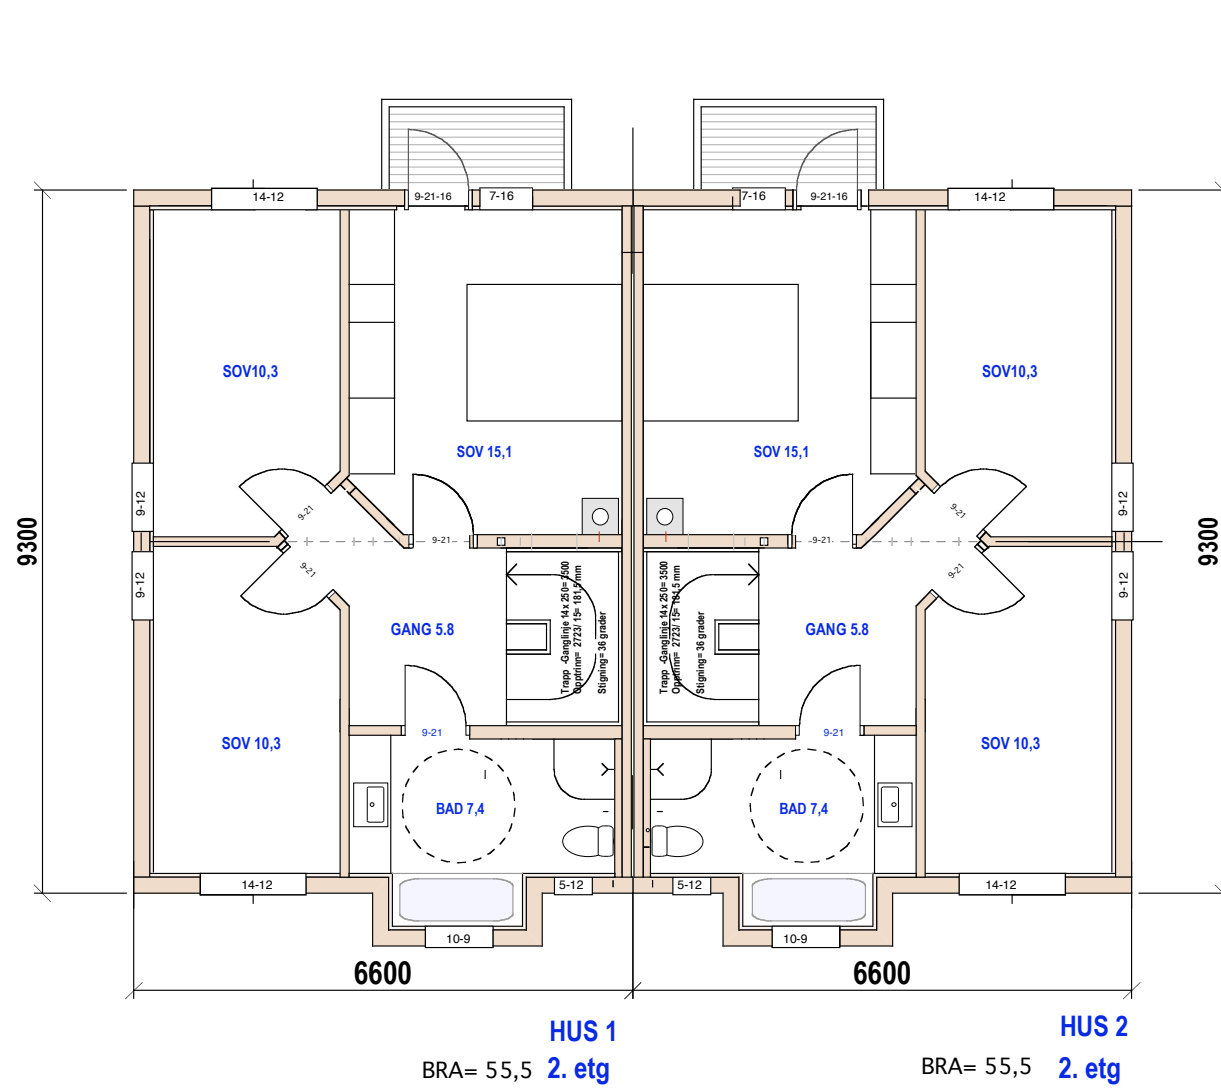


E.1-2 Plan 2.etg

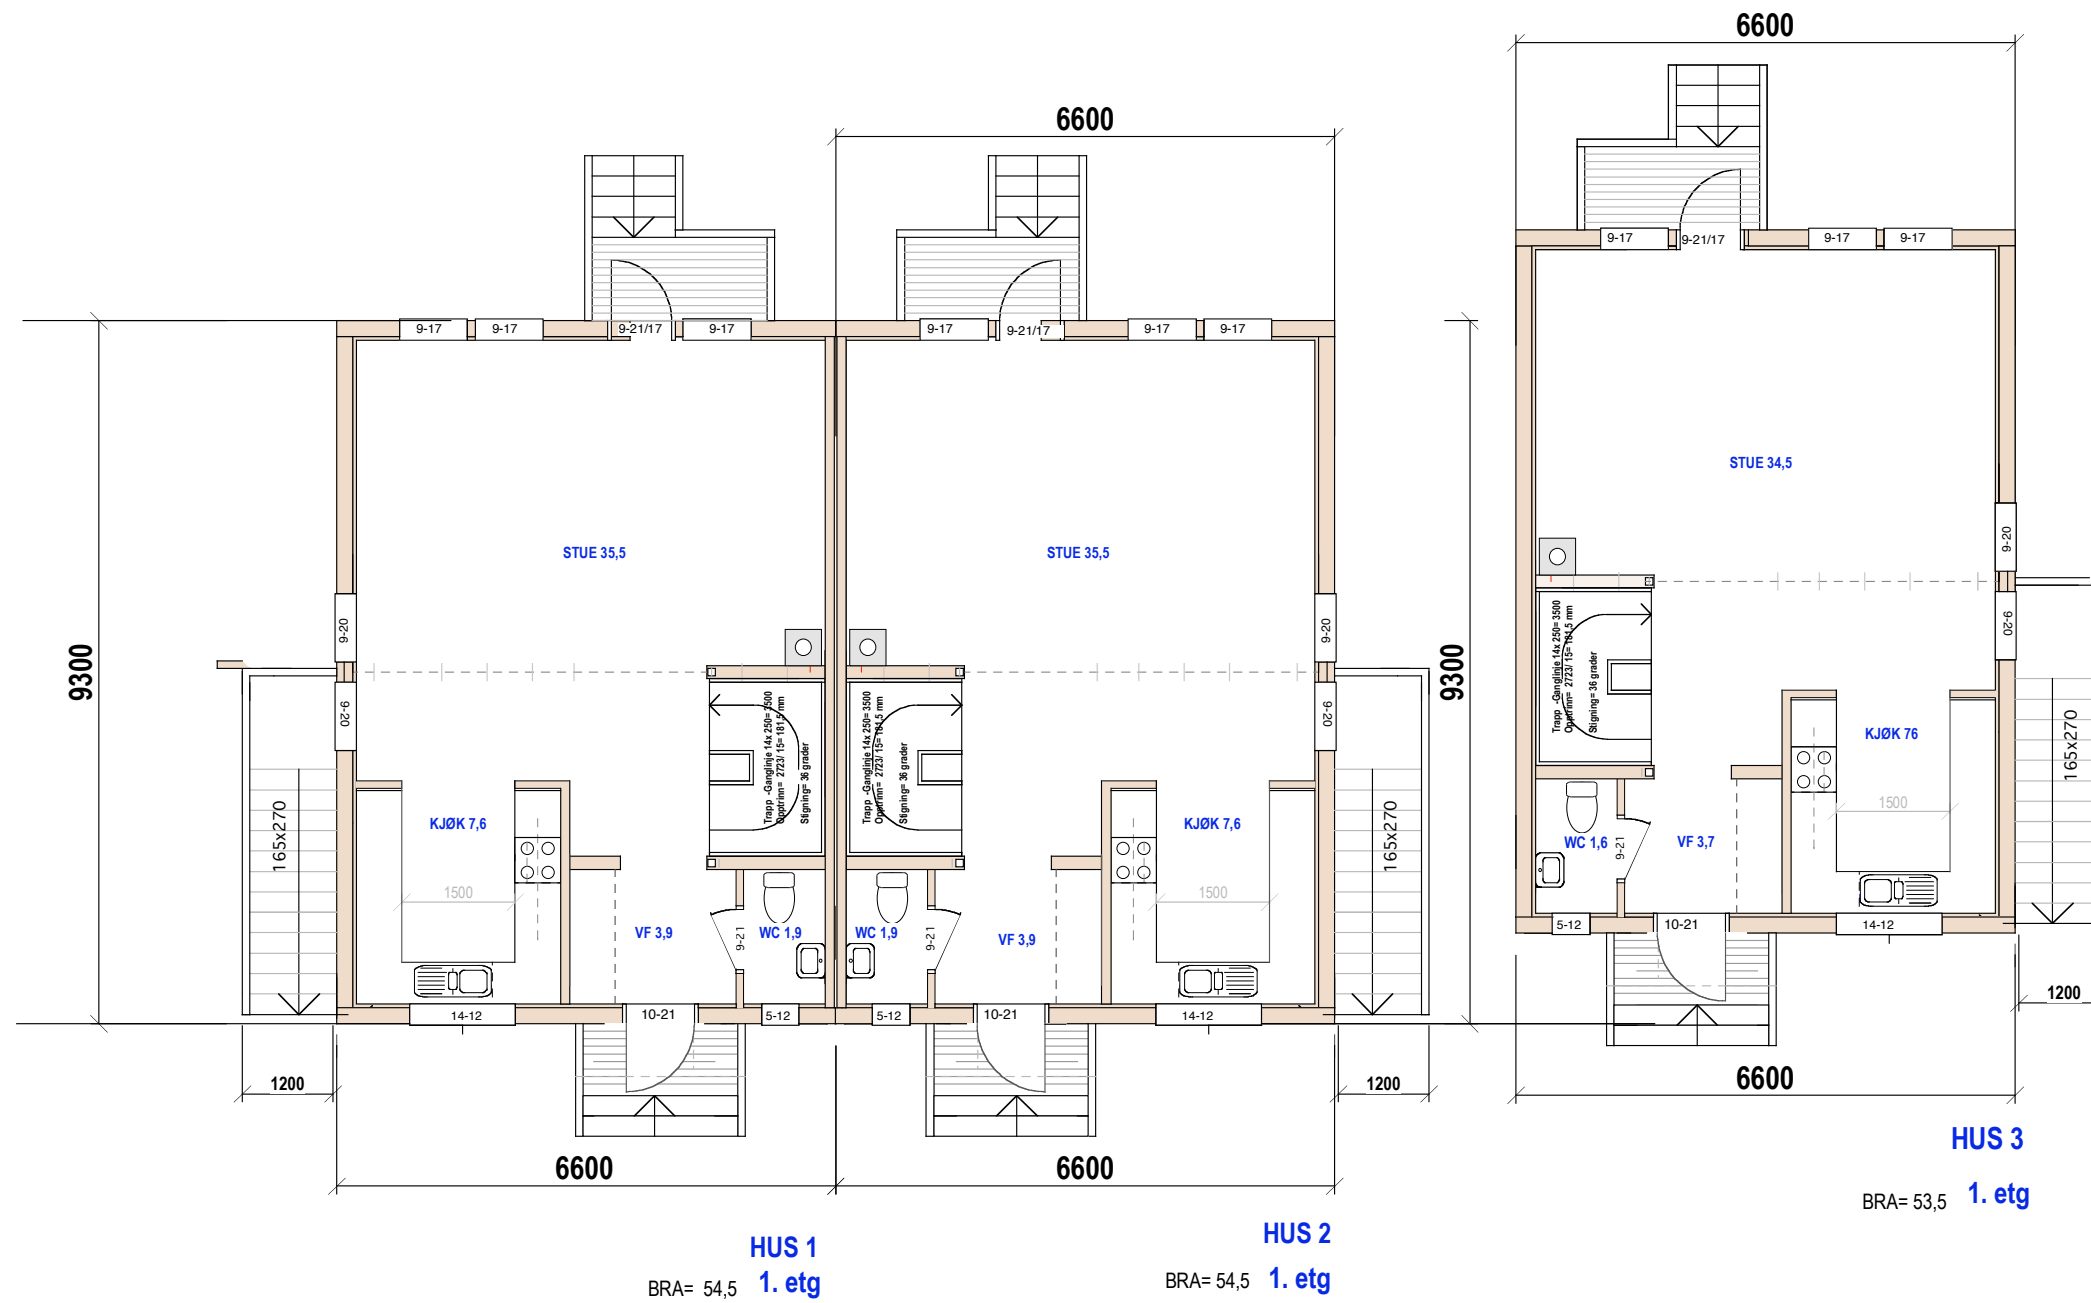


E.1-3 Plan 1.etg

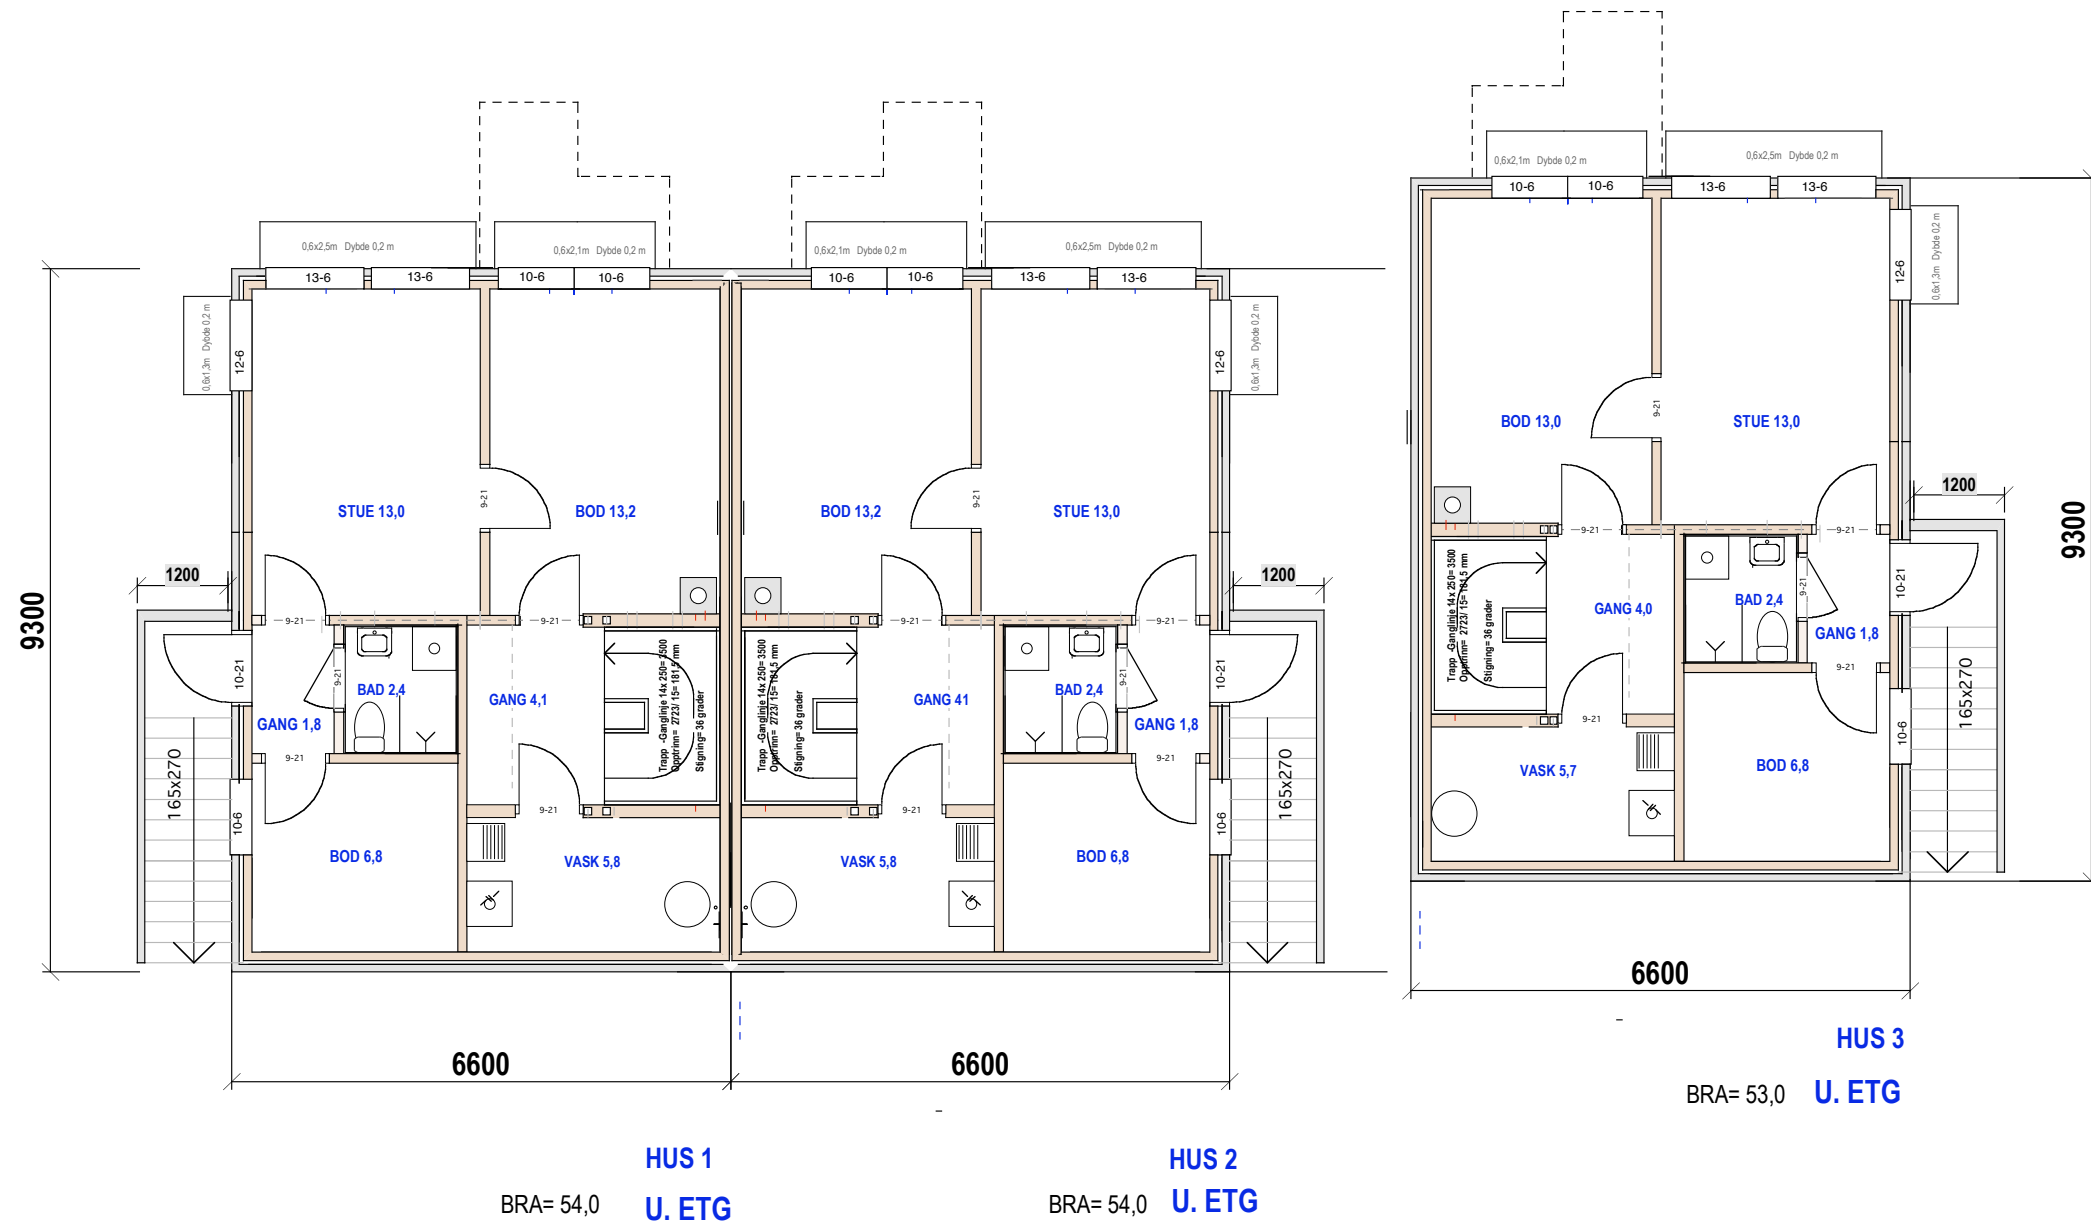


E.1-4 Plan u. etg

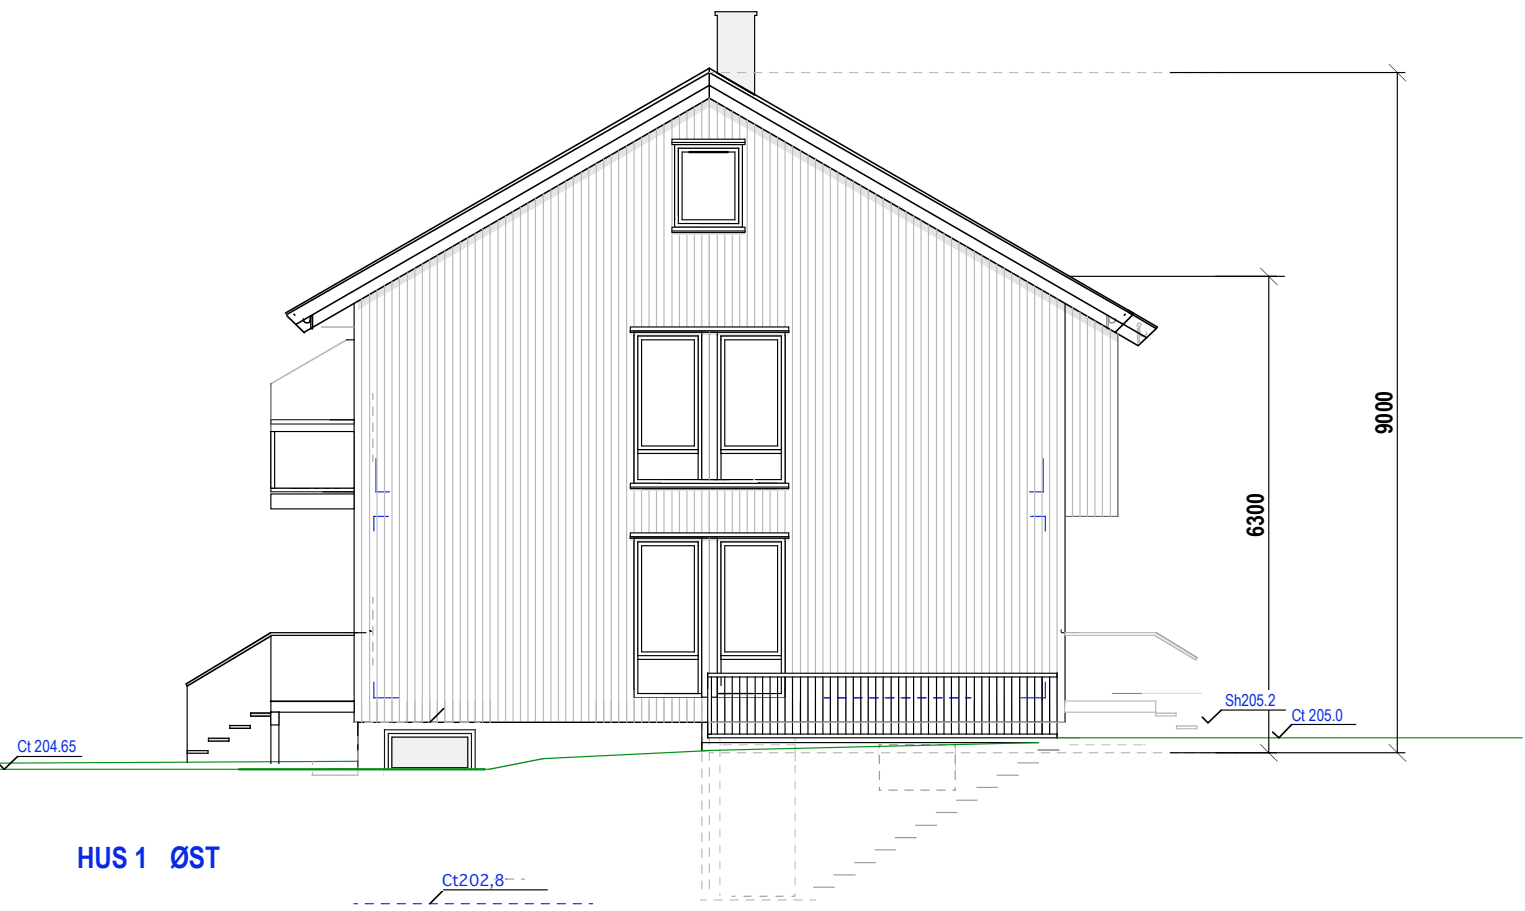

HUS 1 ØST

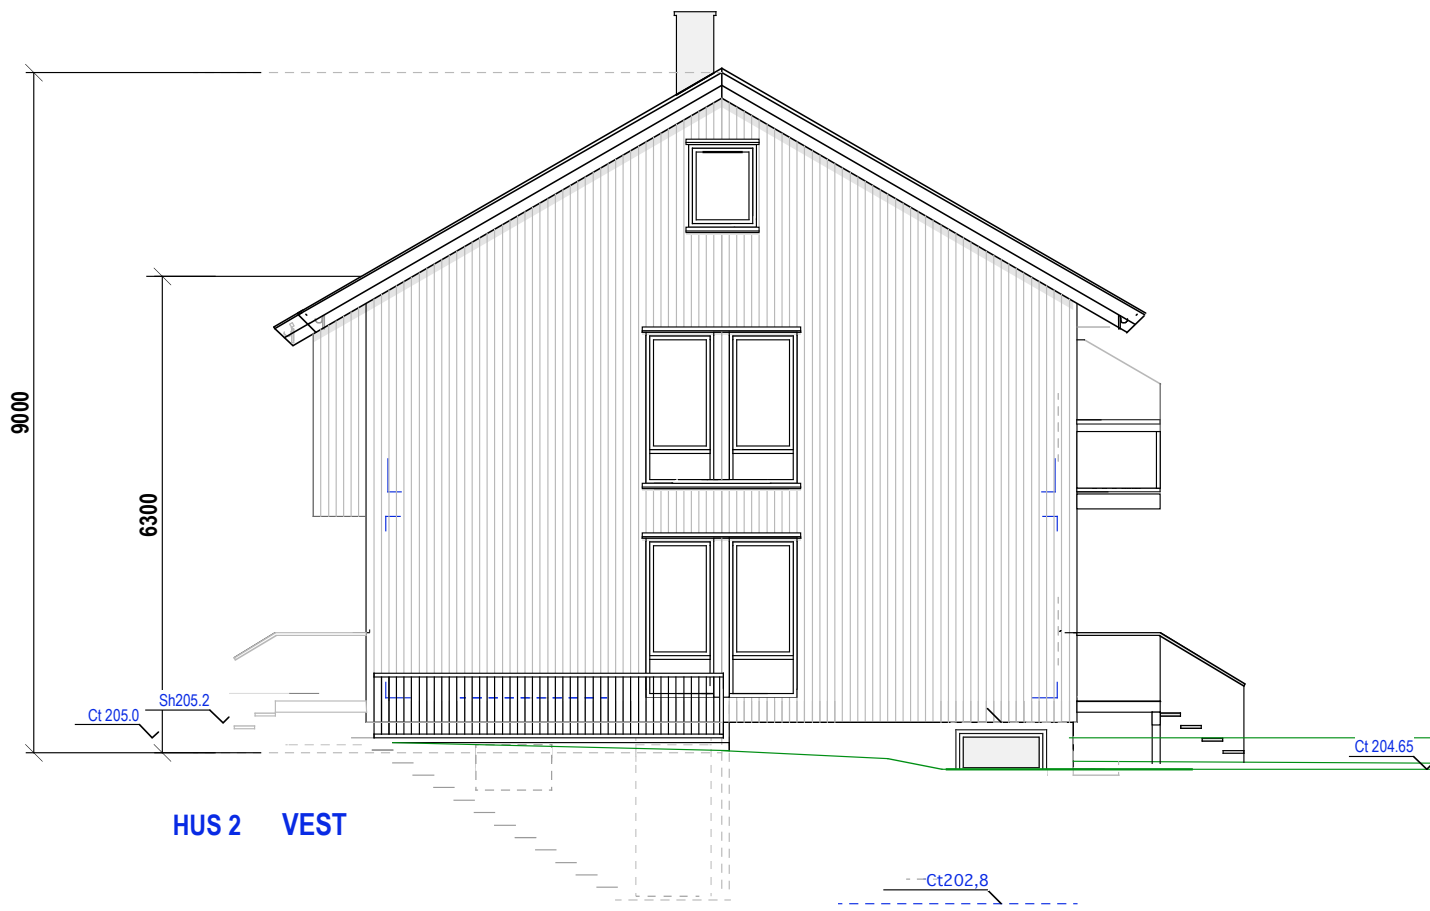

HUS 2 VEST

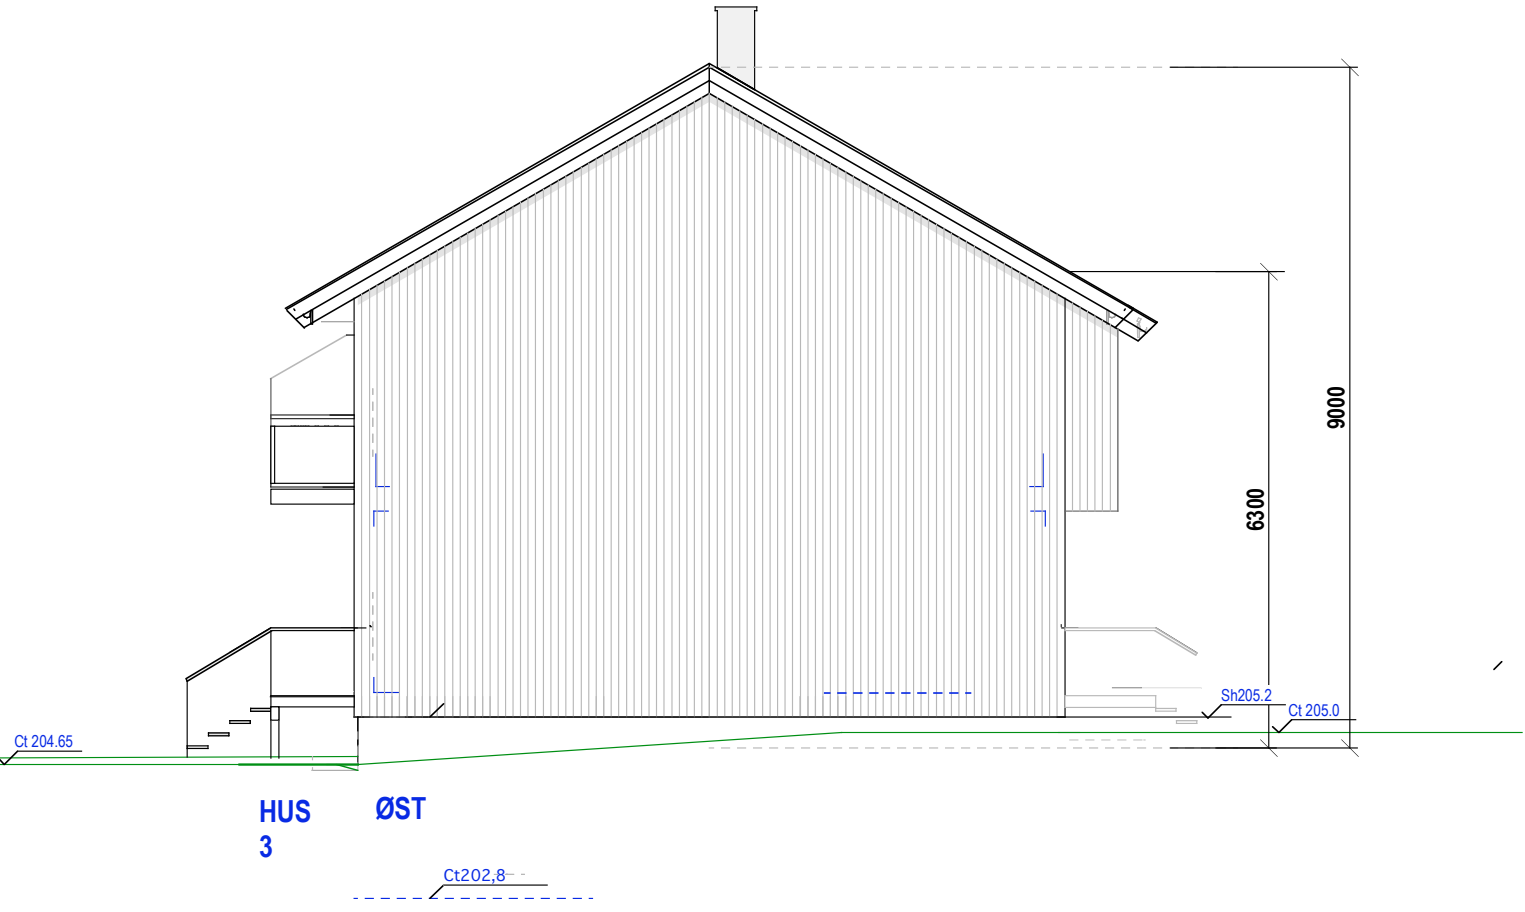

HUS 3 ØST



HUS 3 VEST

E.1-5 Gavlfasader



E.1-6 Langfasader