



E.1-1 Snitt

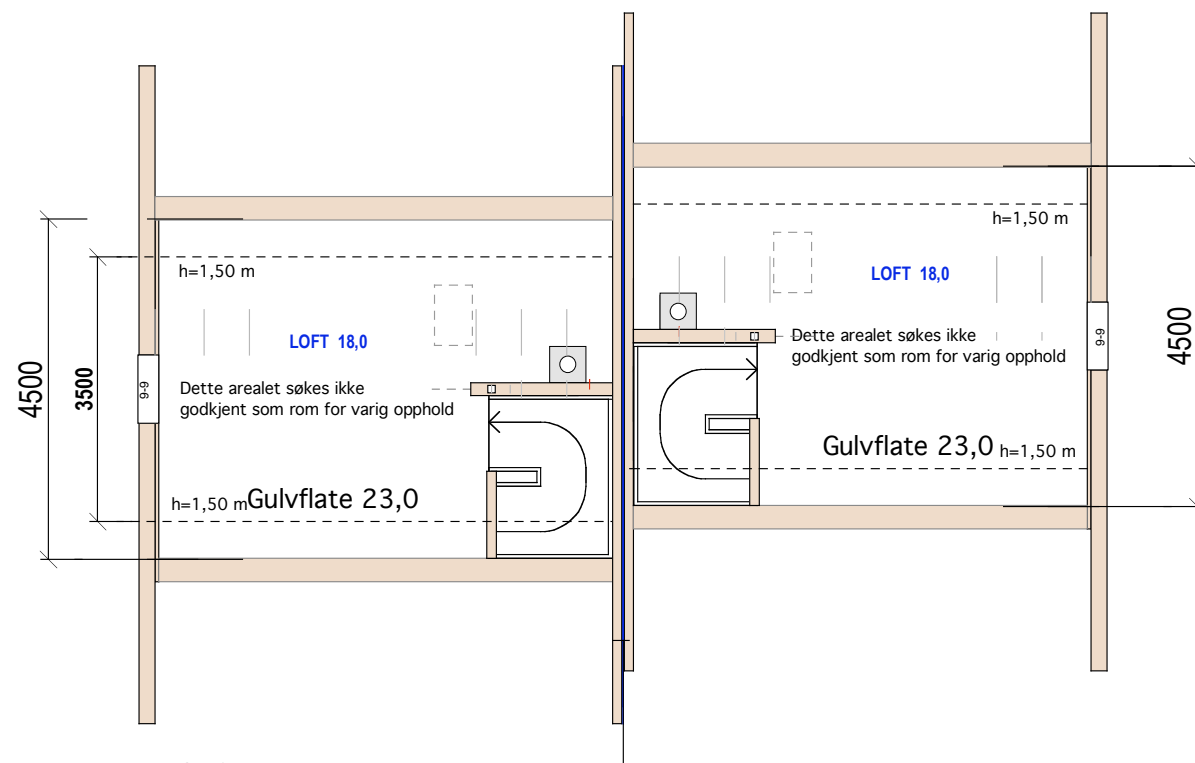

BRA= 21,0


LOFT

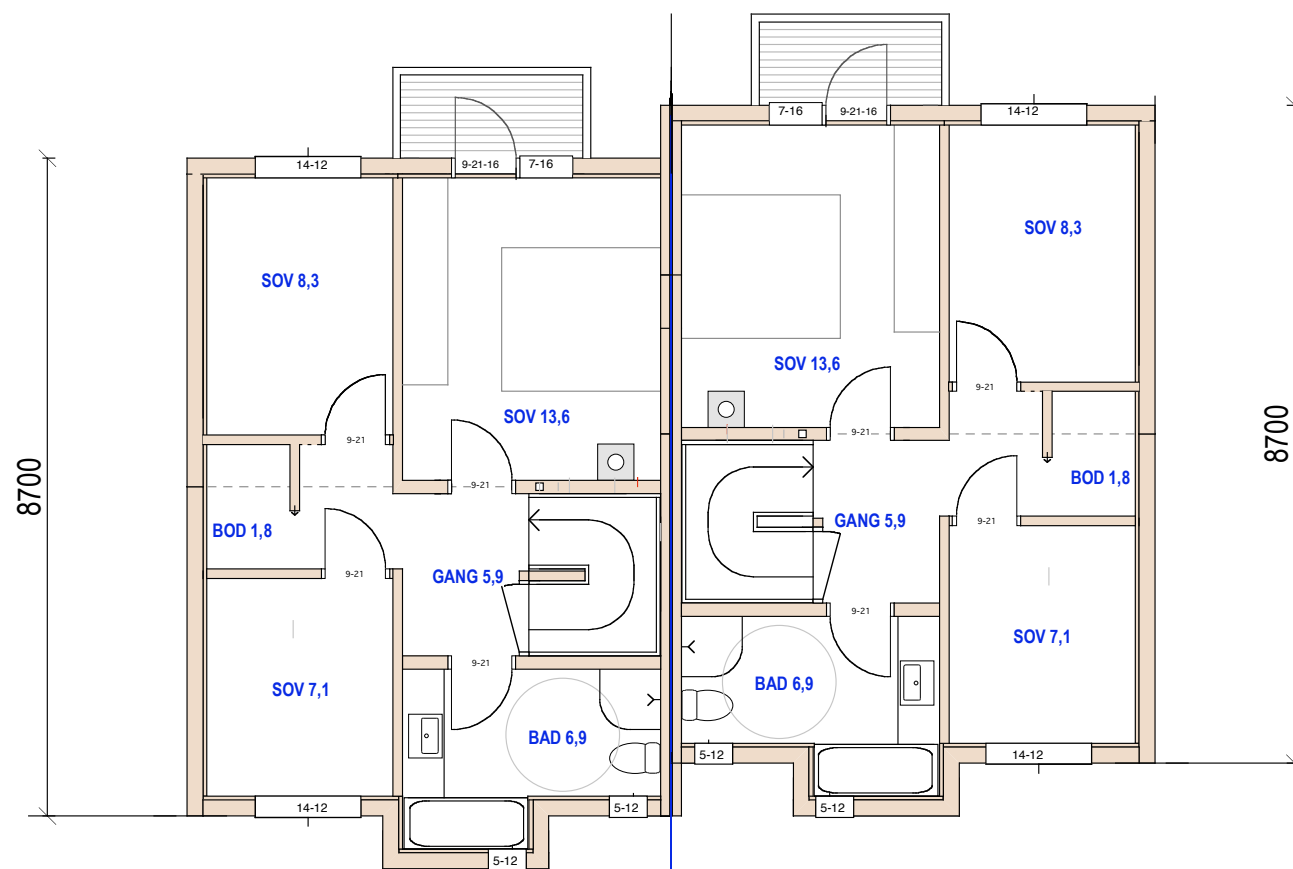


BRA= 50,0

2. ETG

E.1-2 Plan 2.etg og loft

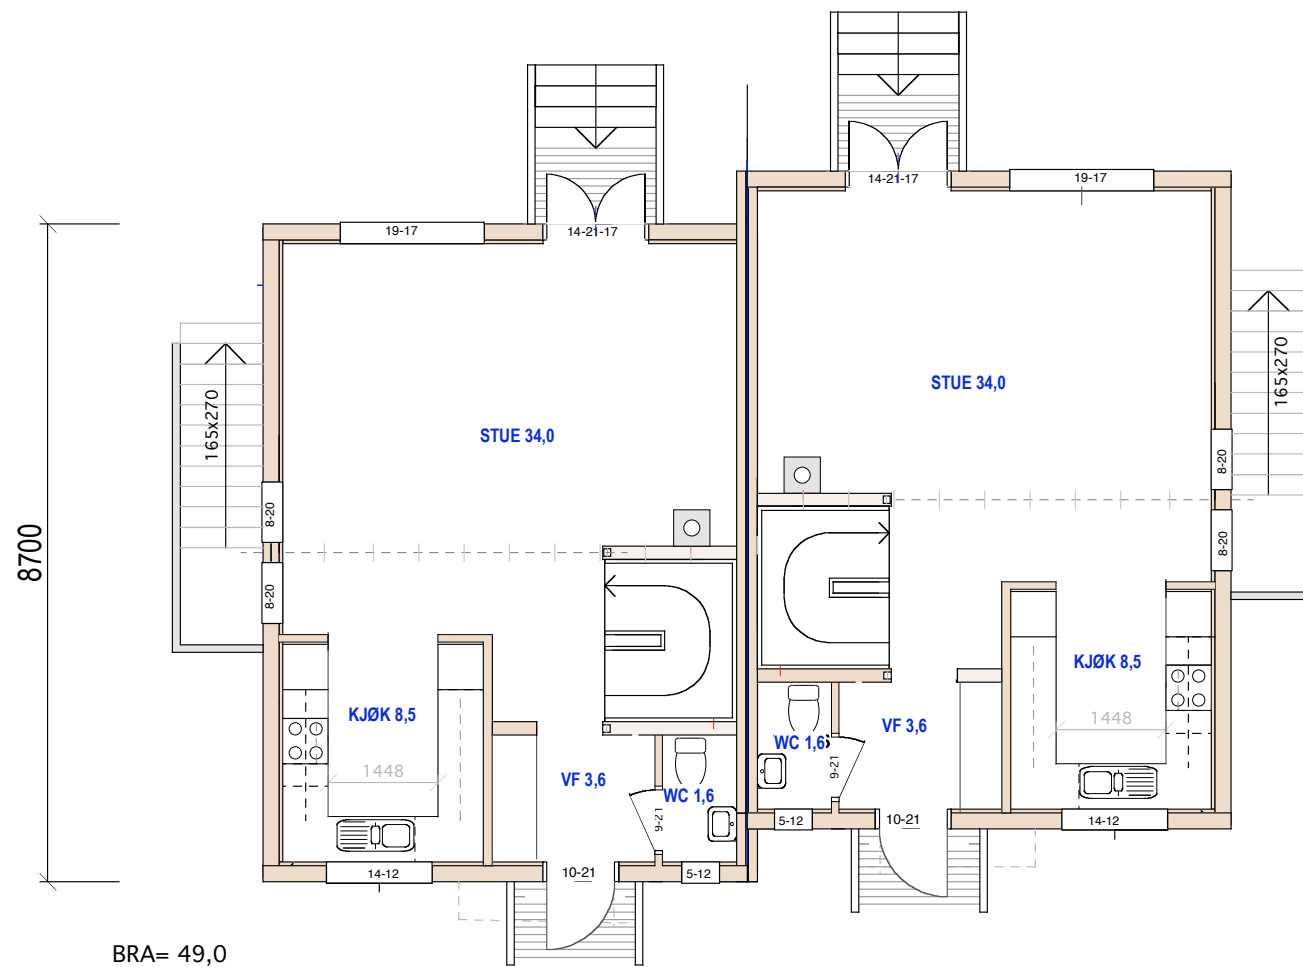


BRA= 49,0
1. ETG

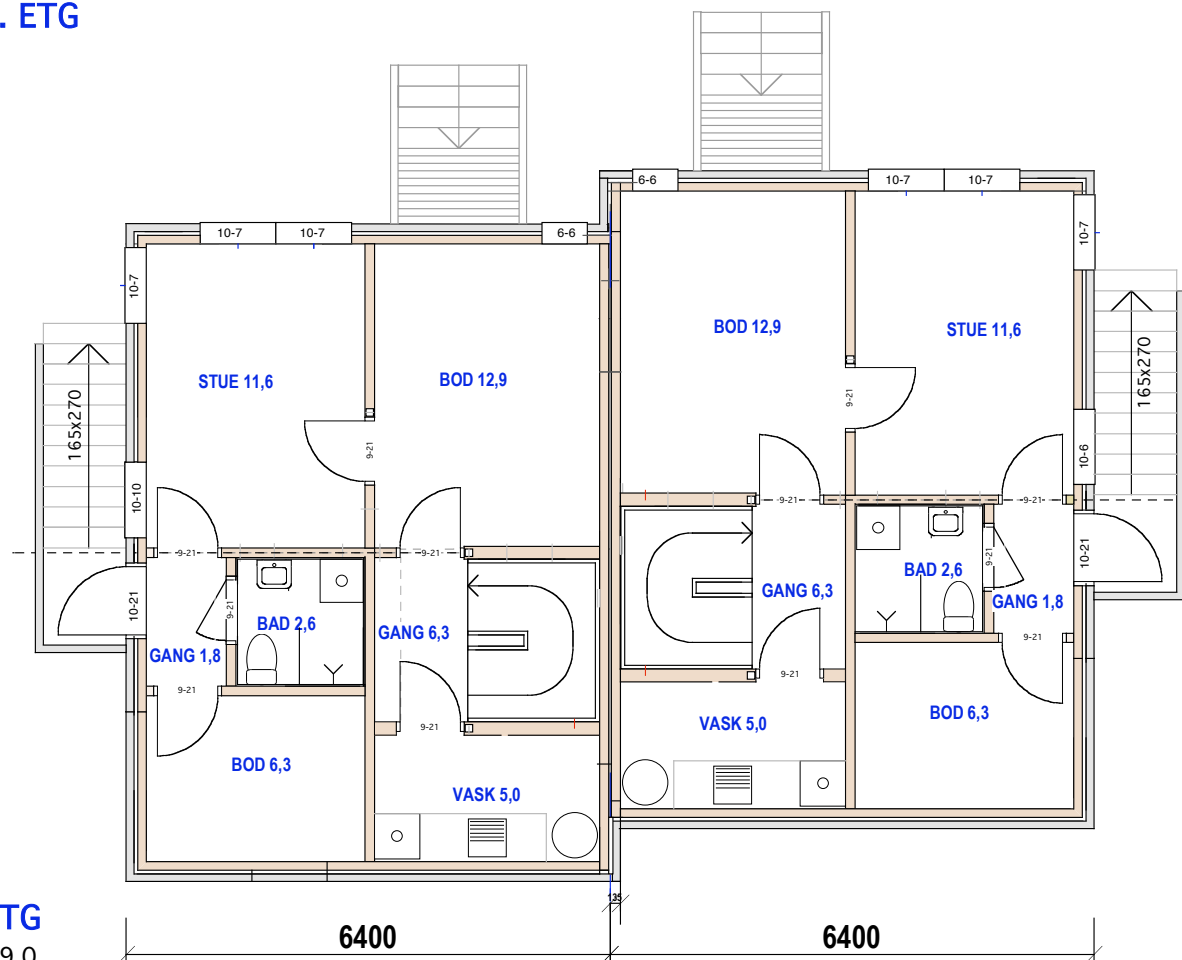


U. ETG
 BRA= 49,0


E.1-3 Plan 1. etg og u.etg

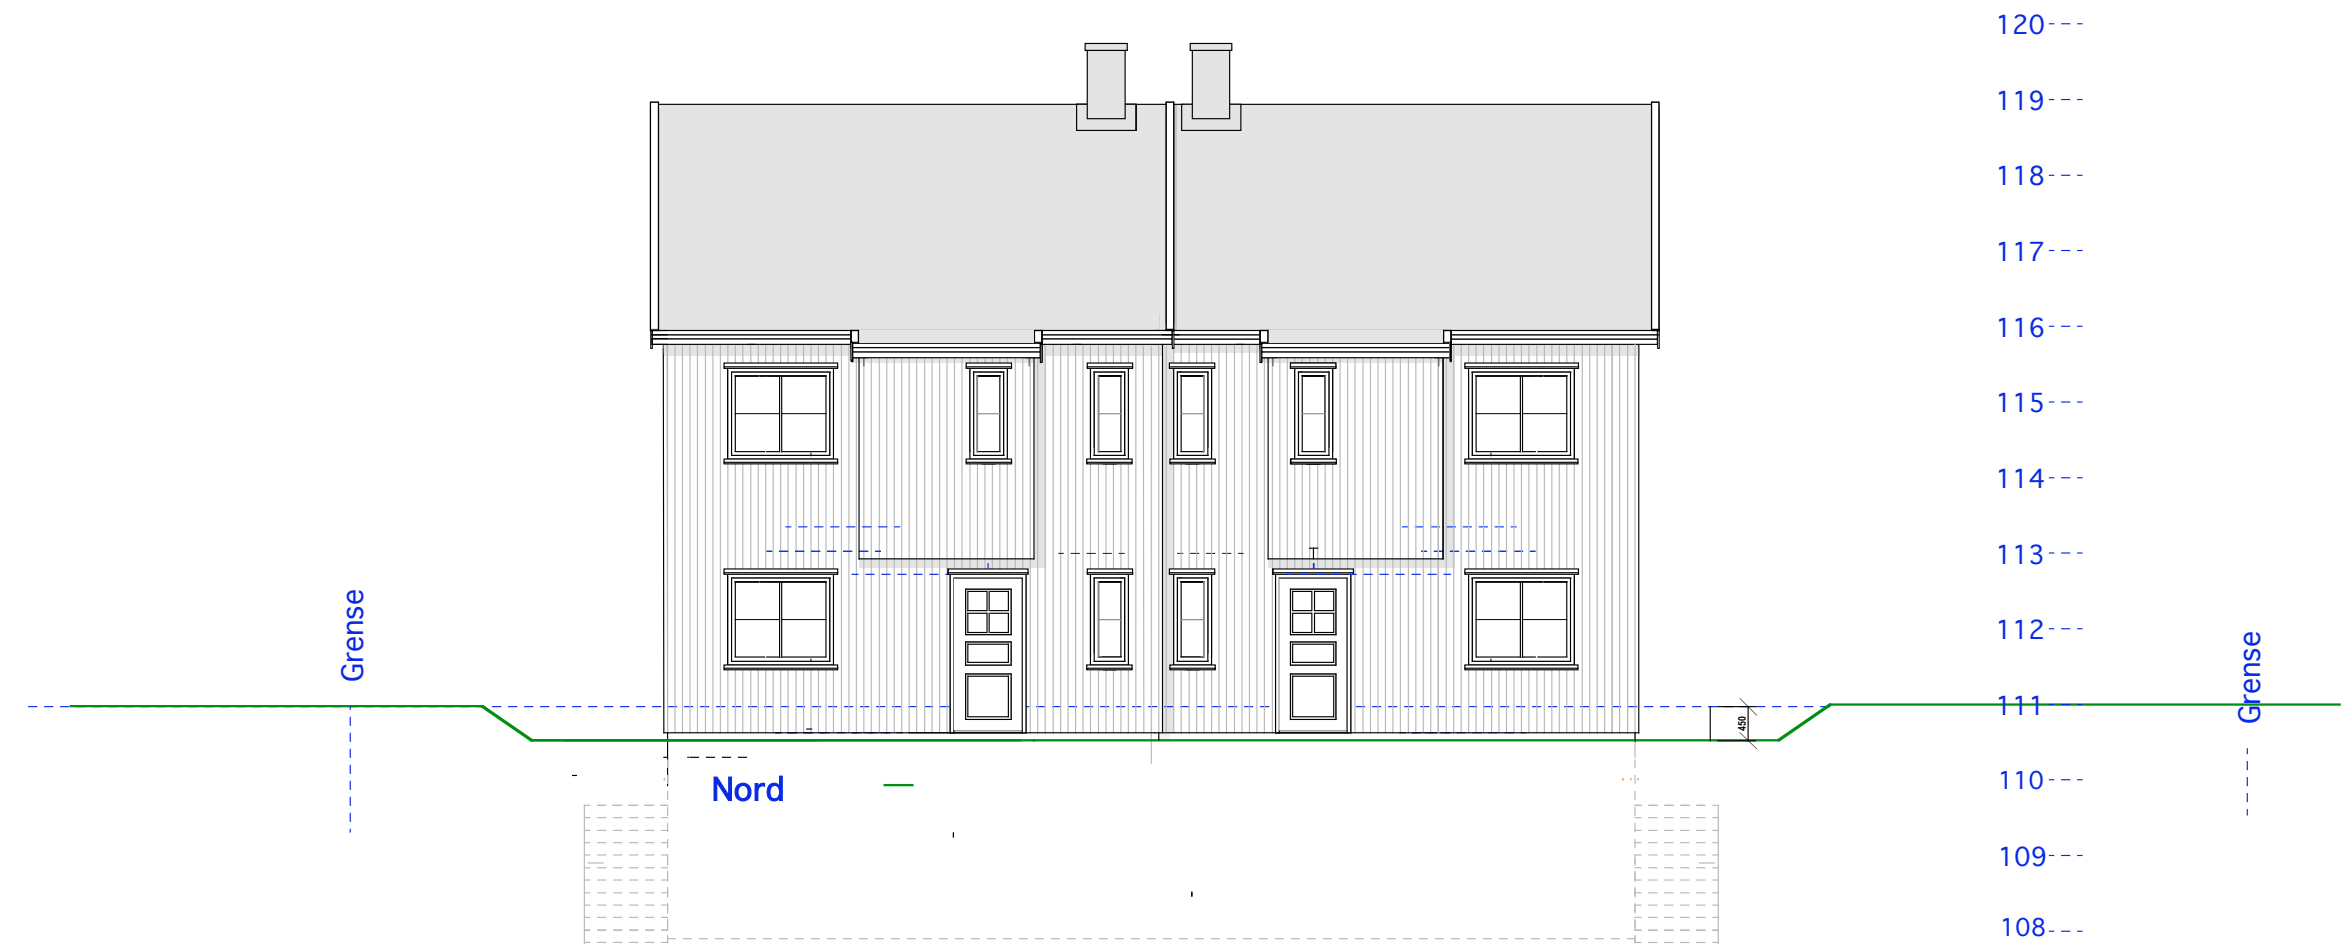

E.1-4 Fasade nord og syd

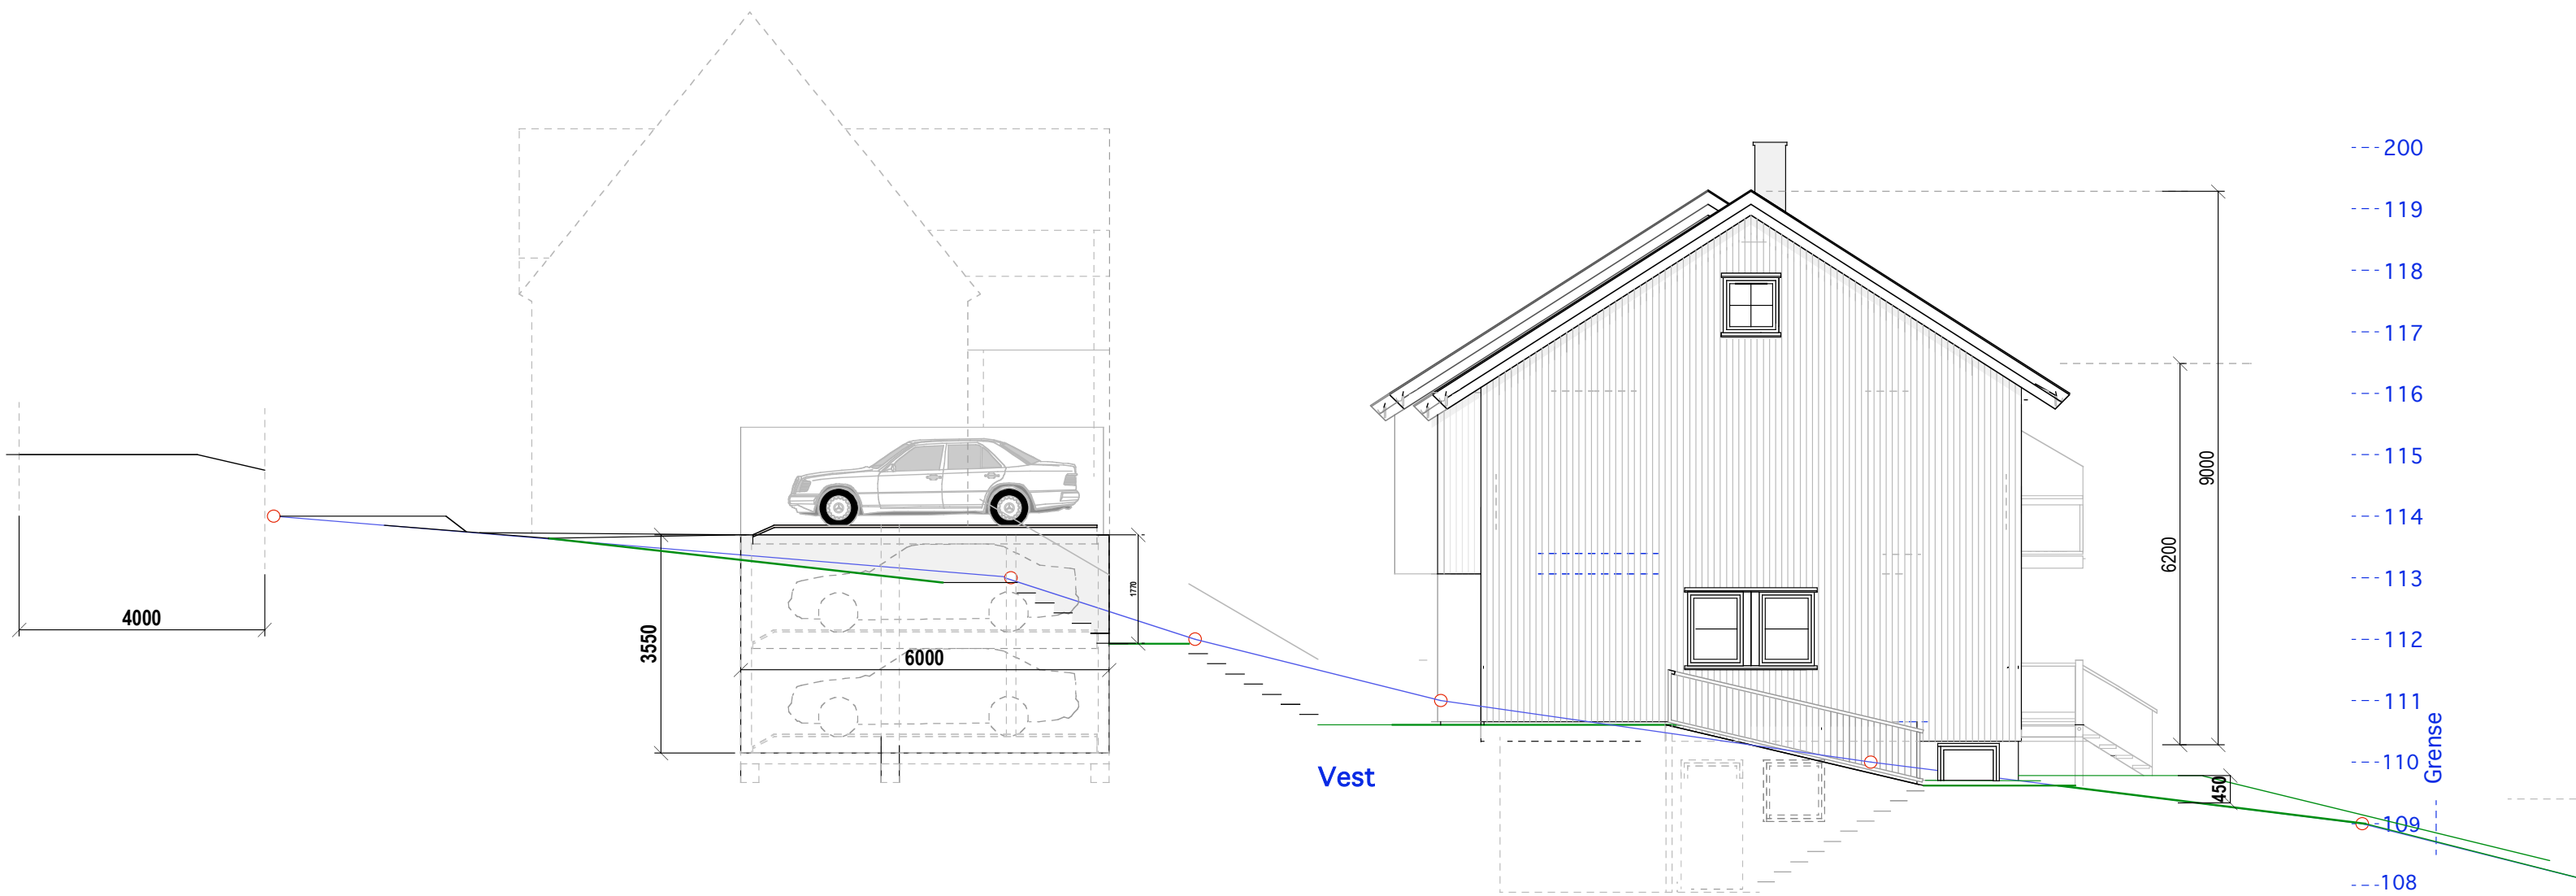

E.1-5 Fasade Vest

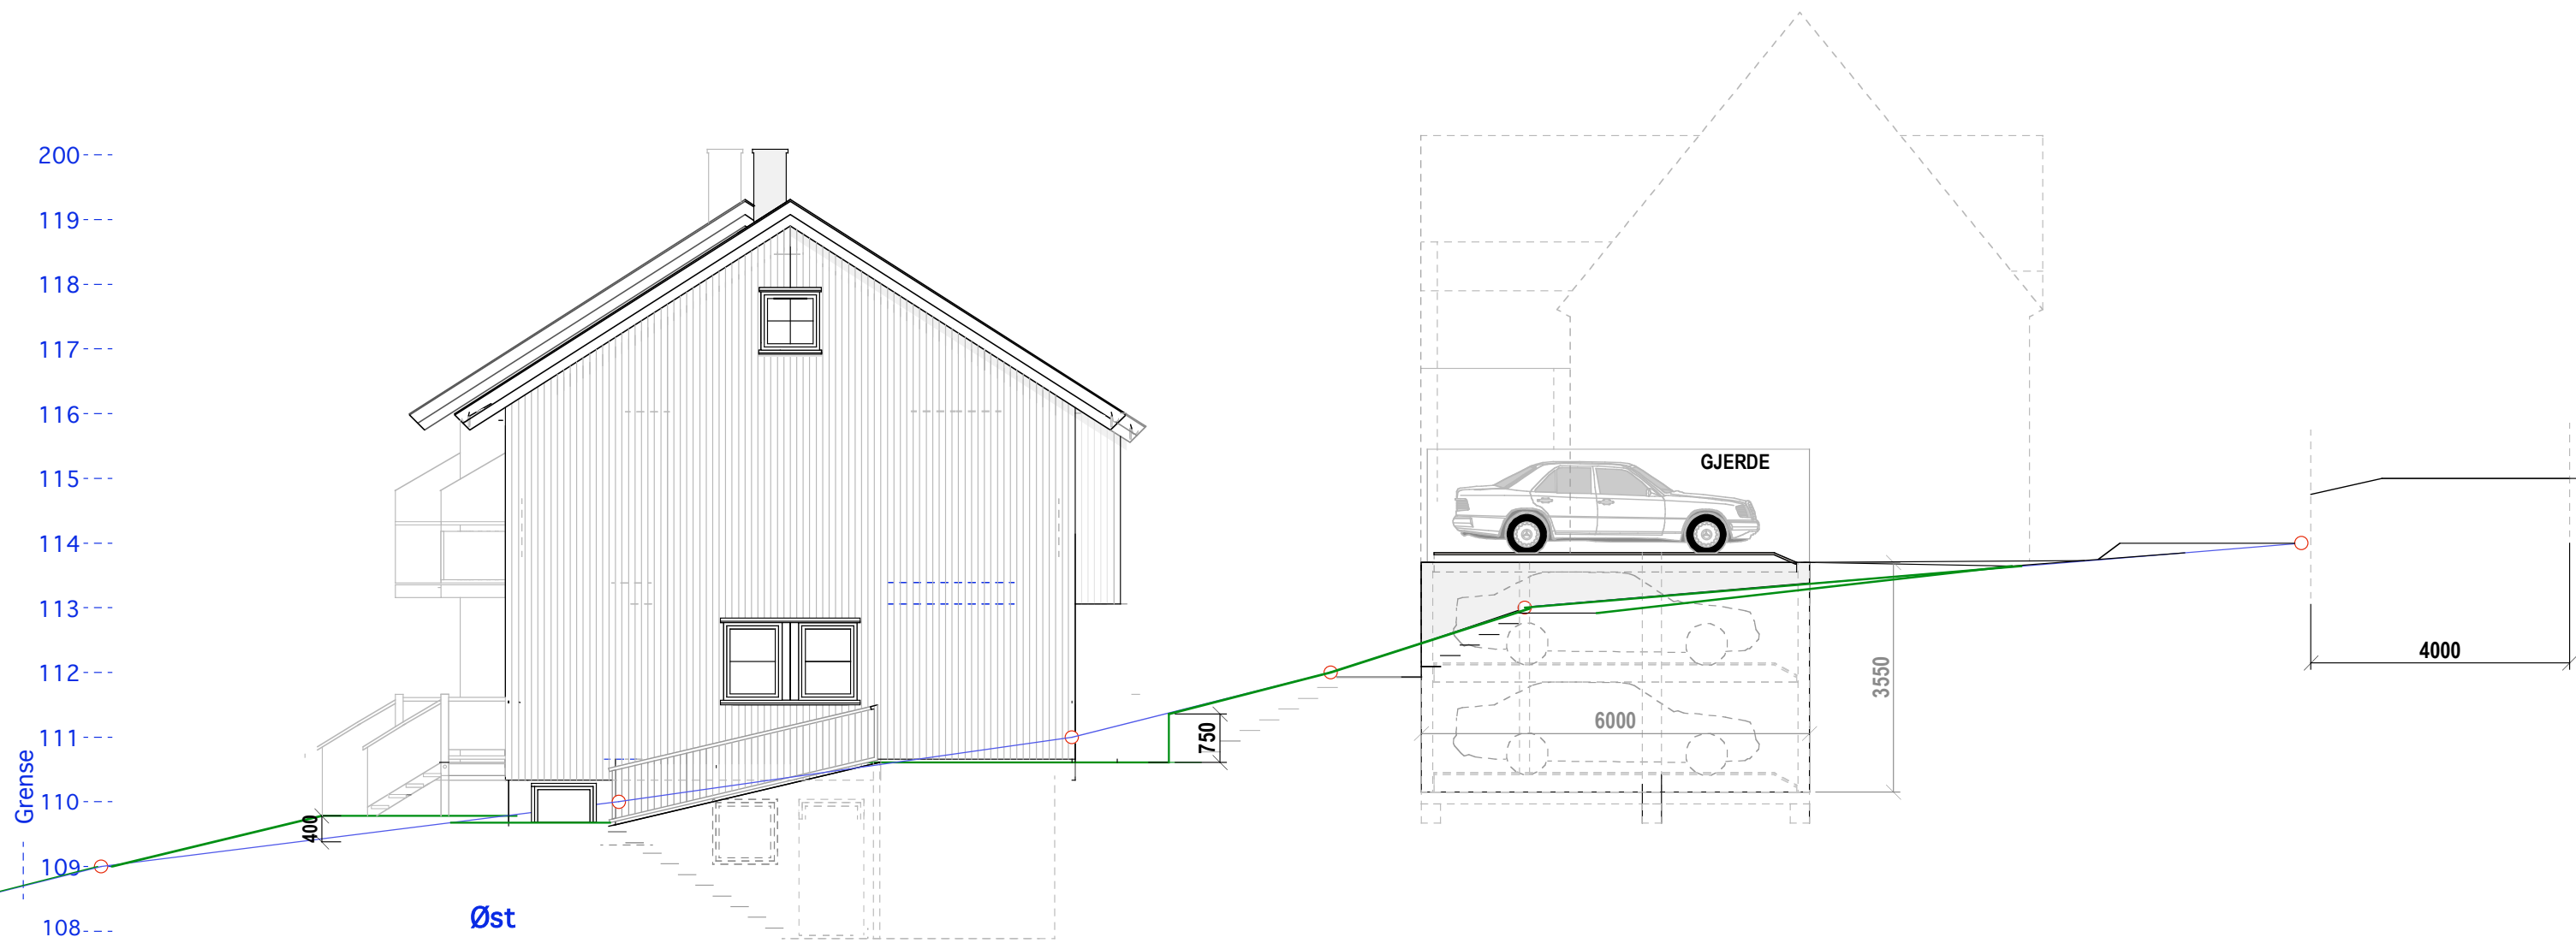

E.1-6 Fasade Øst