



10800

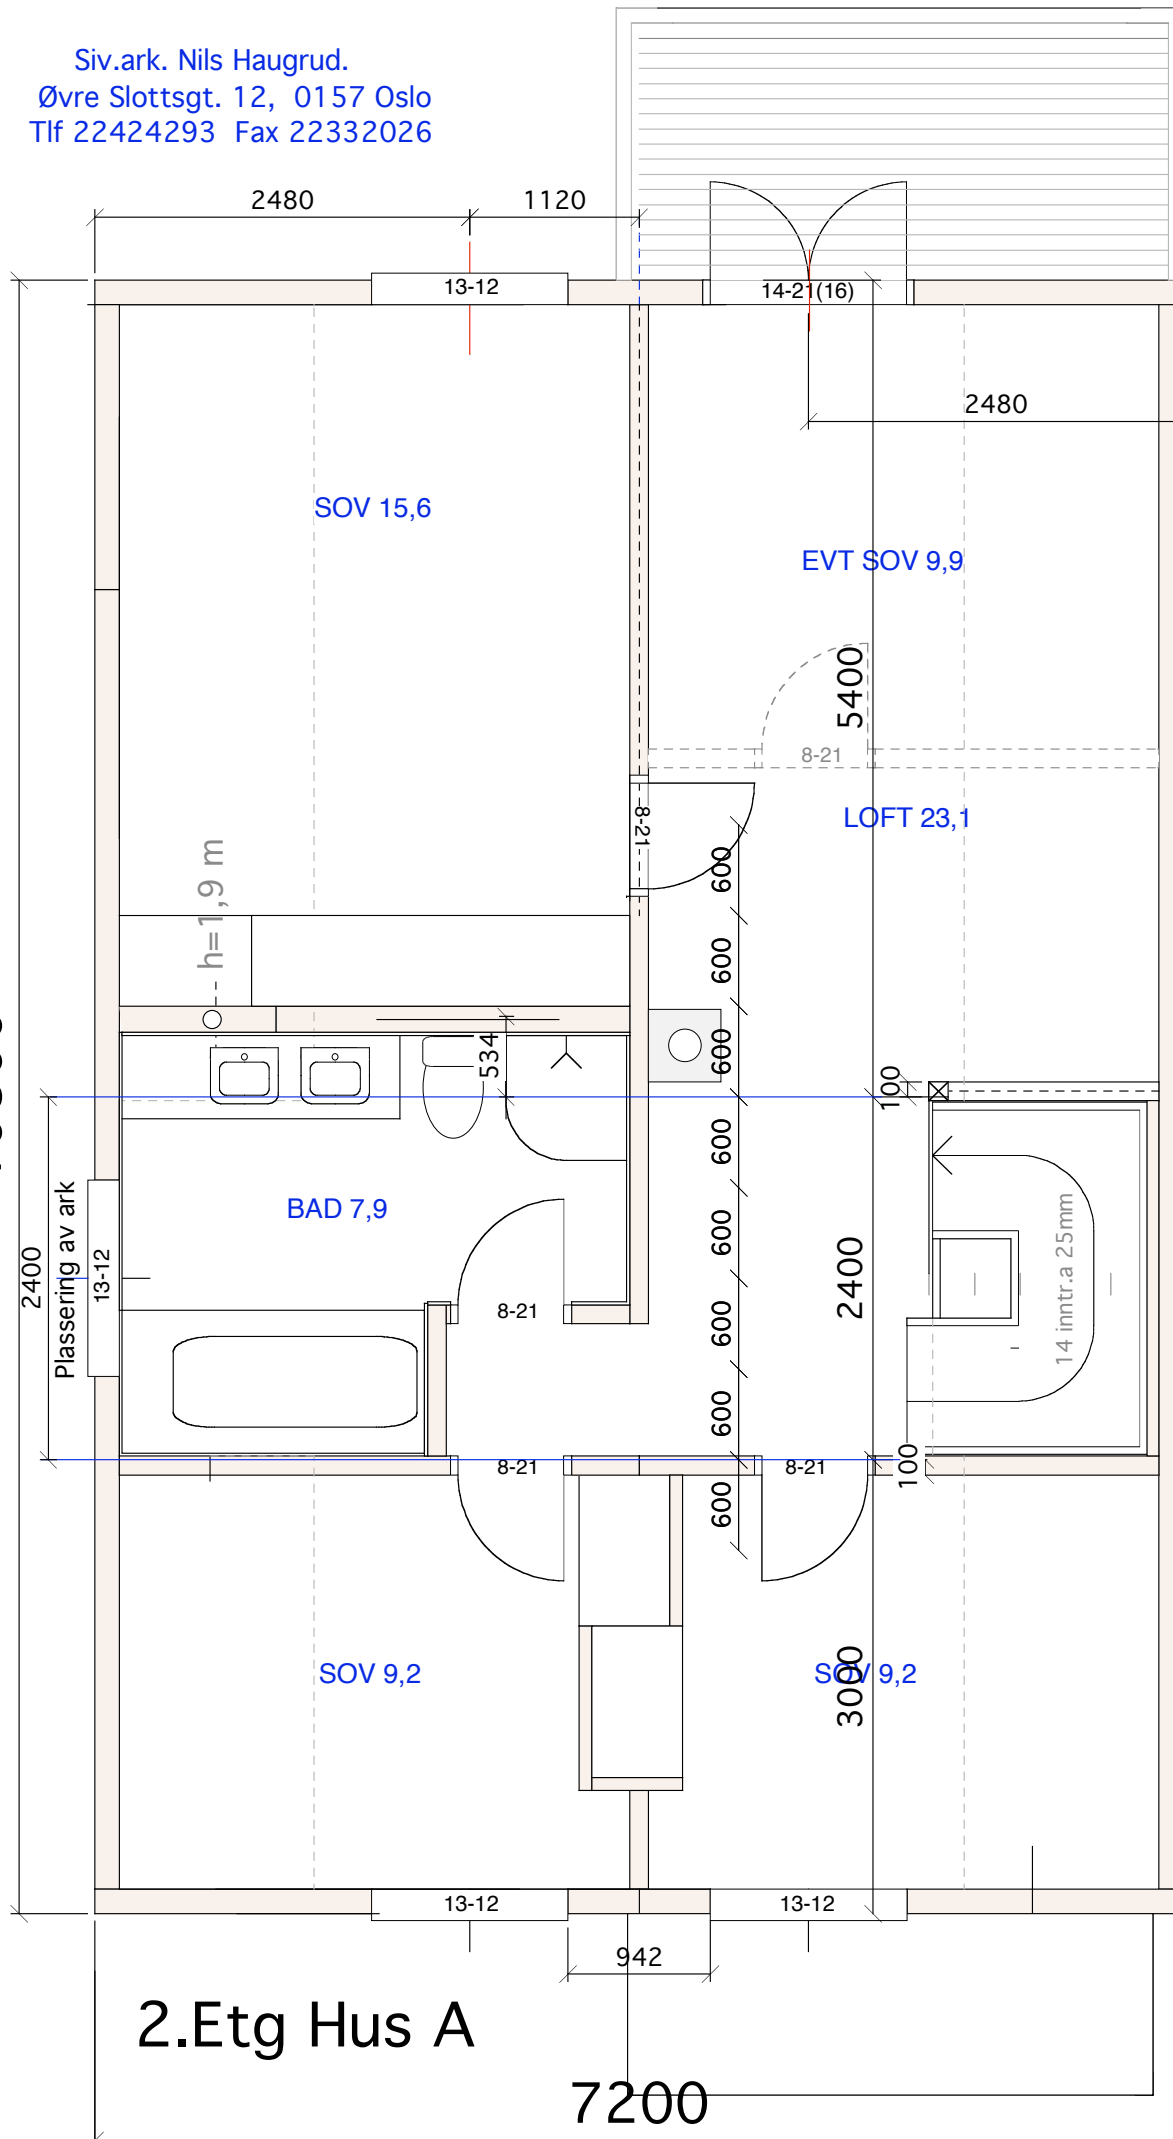

2.Etg Hus A

3000

1800

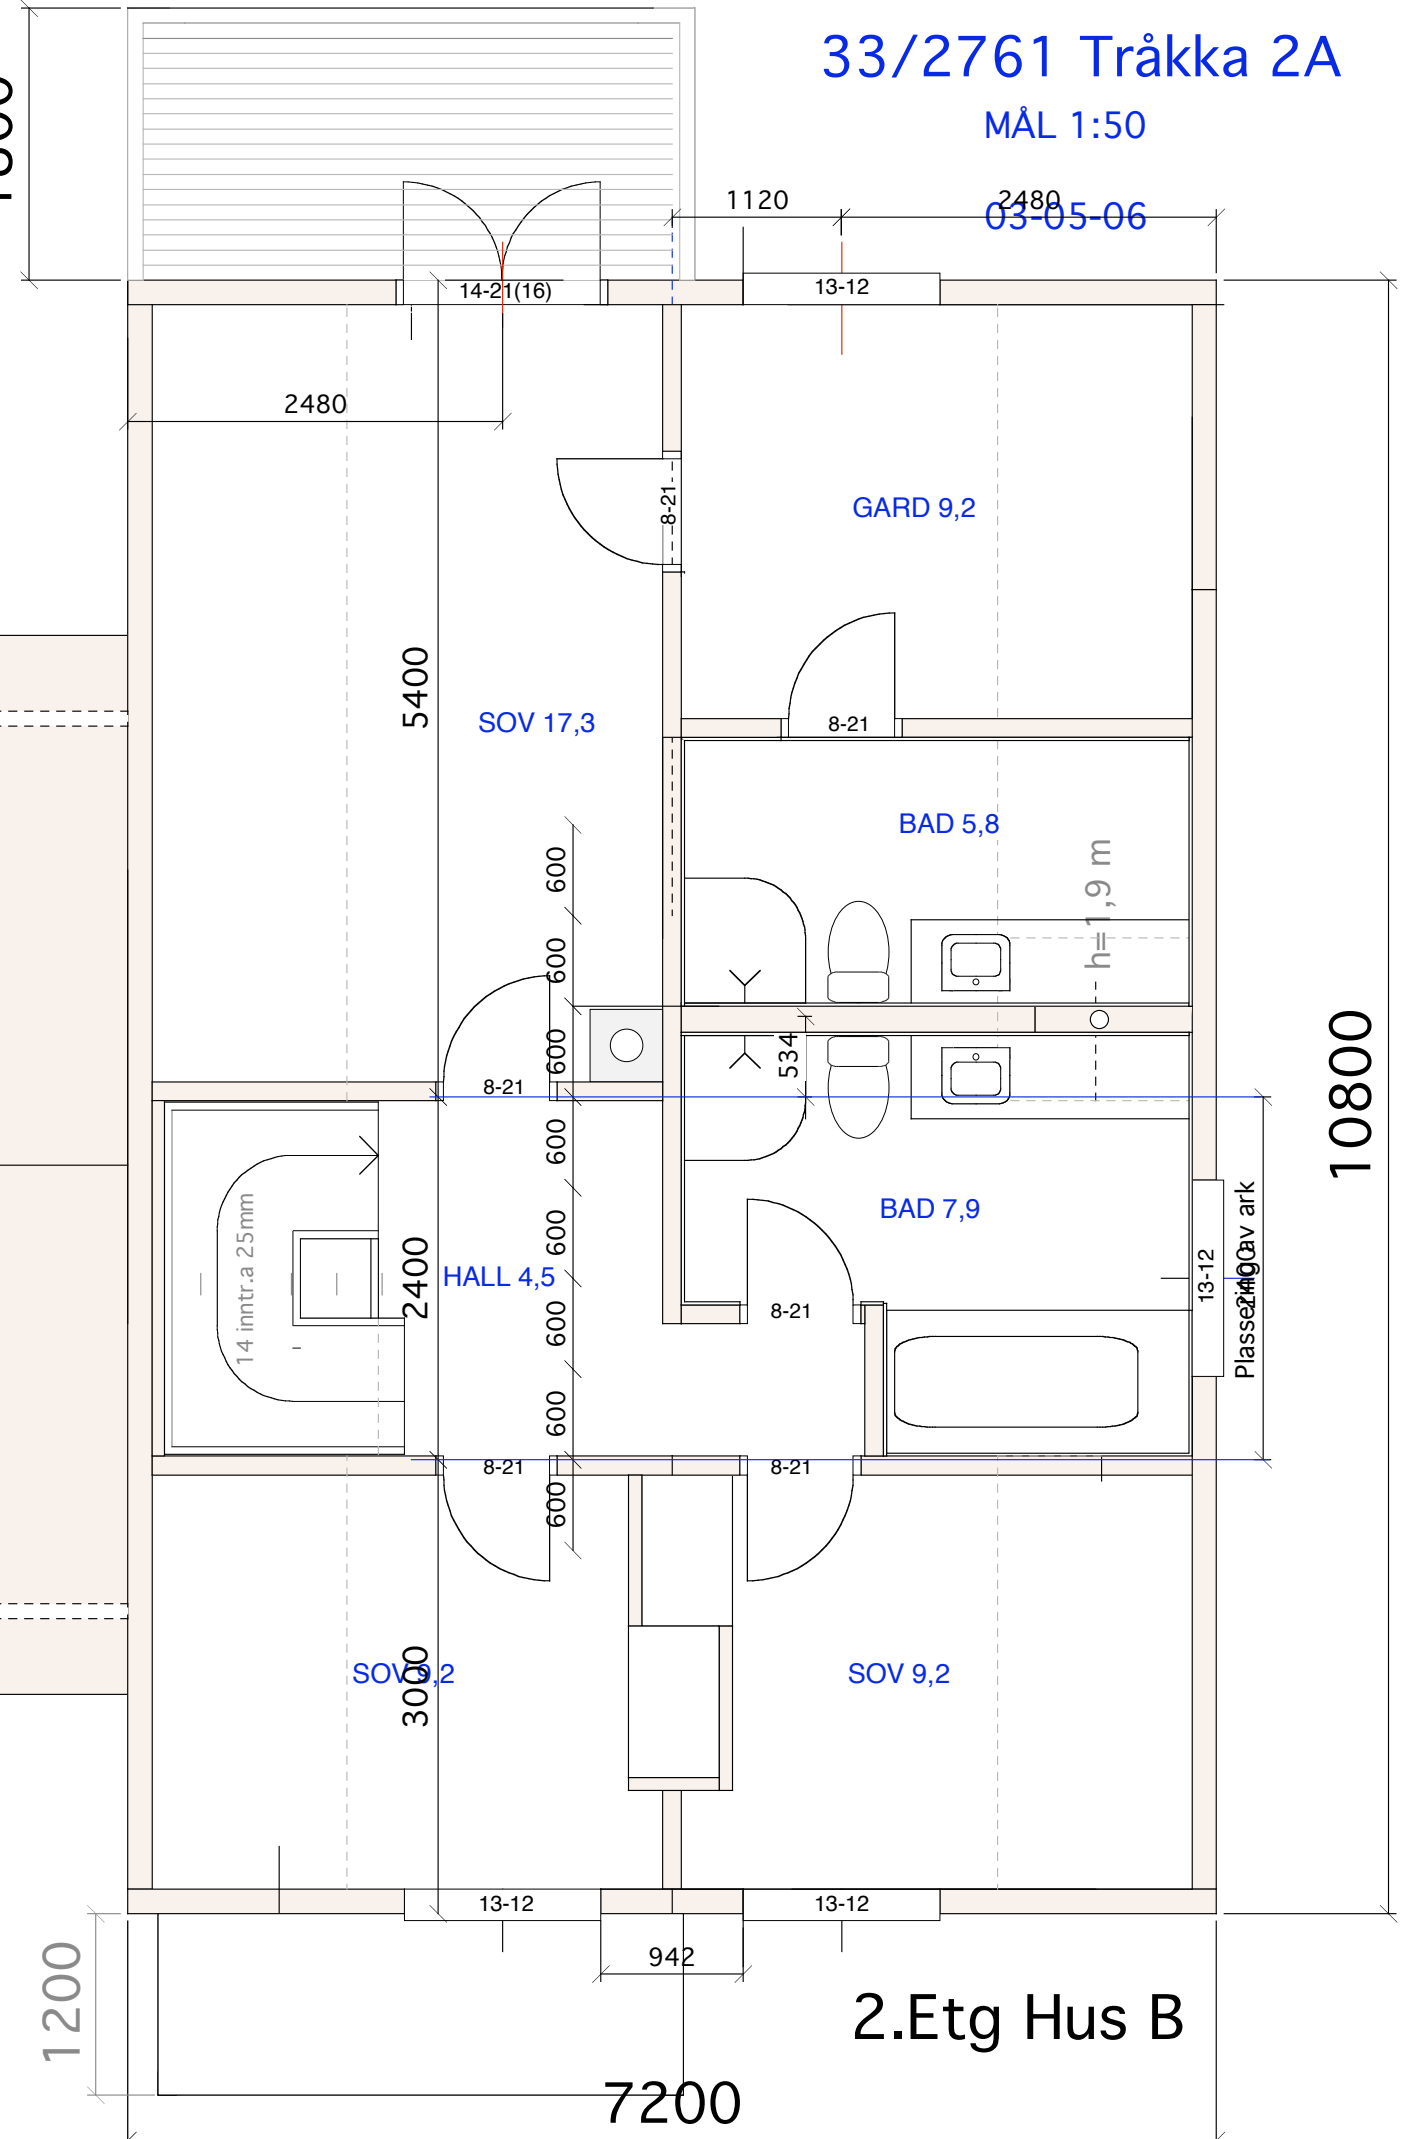

2.Etg Hus B

10800


1200

Siv.ark. Nils Haugrud.  
Øvre Slottsgt. 12, 0157 Oslo  
Tlf 22424293 Fax 22332026

33/2761 Tråkka 2A

MÅL 1:50

03-05-06


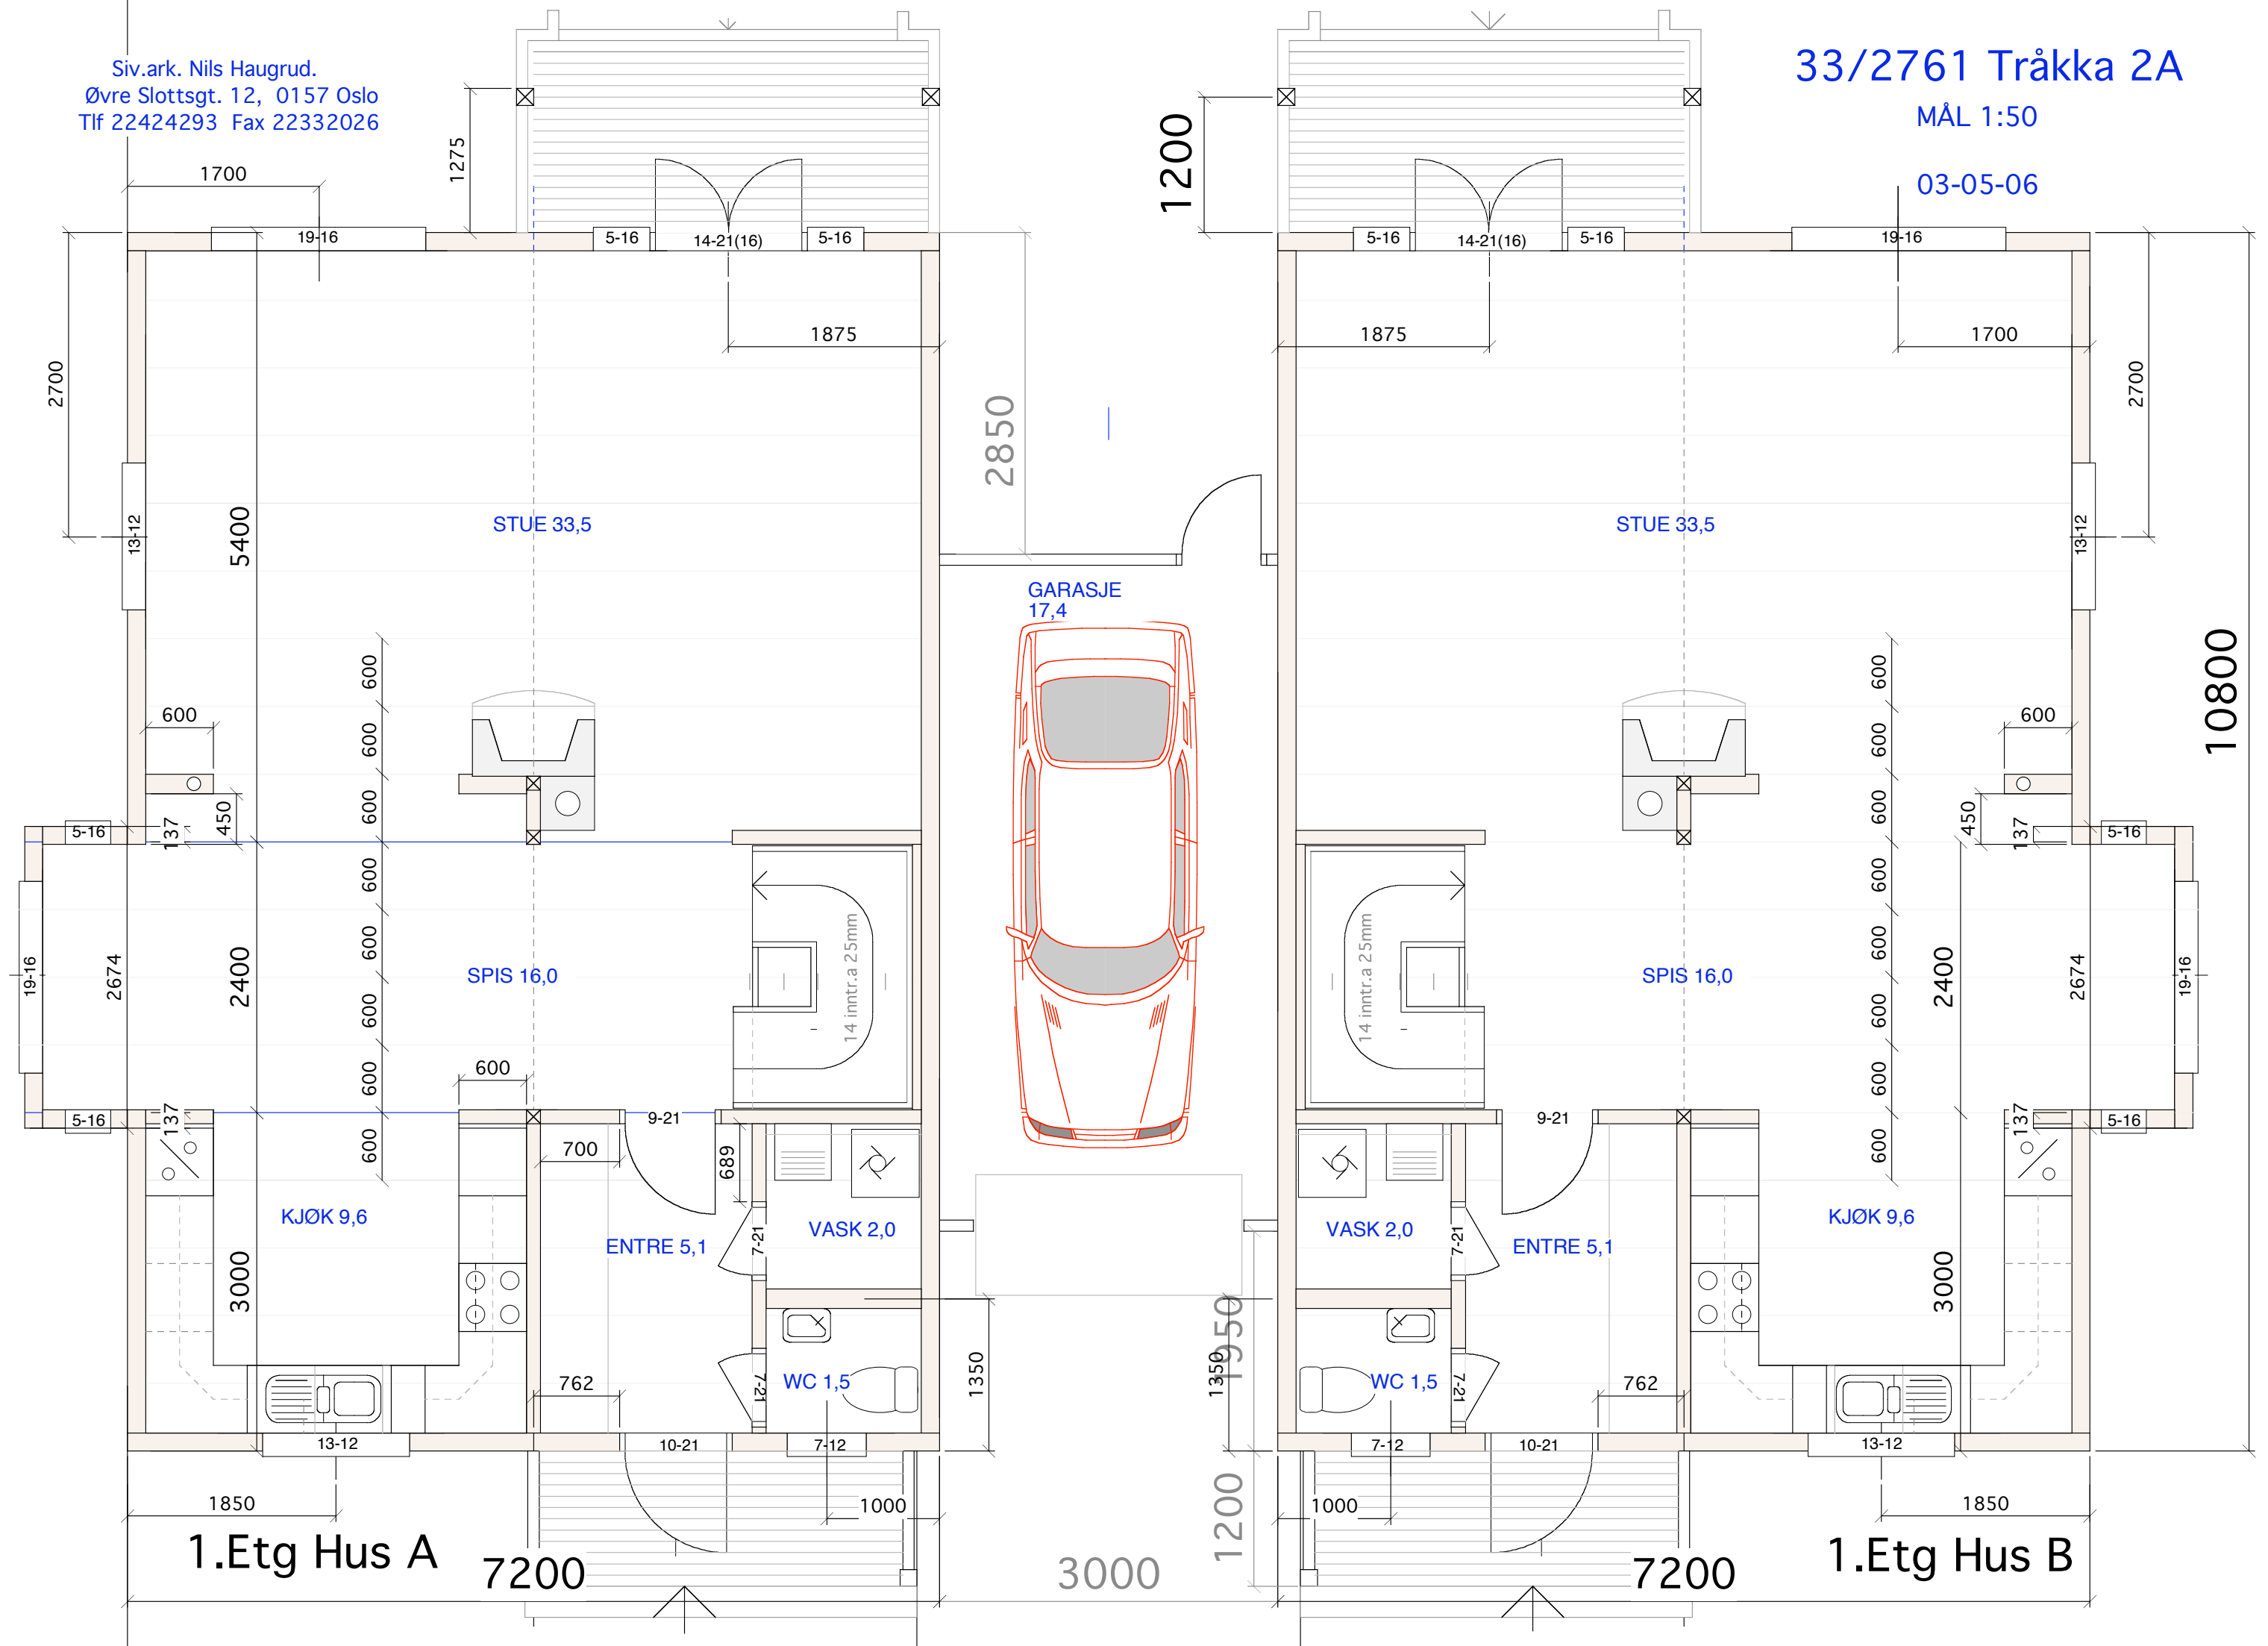



Siv.ark. Nils Haugrud.  
Øvre Slottsgt. 12, 0157 Oslo  
Tlf 22424293 Fax 22332026

33/2761 Tråkka 2A

MÅL 1:50

03-05-06

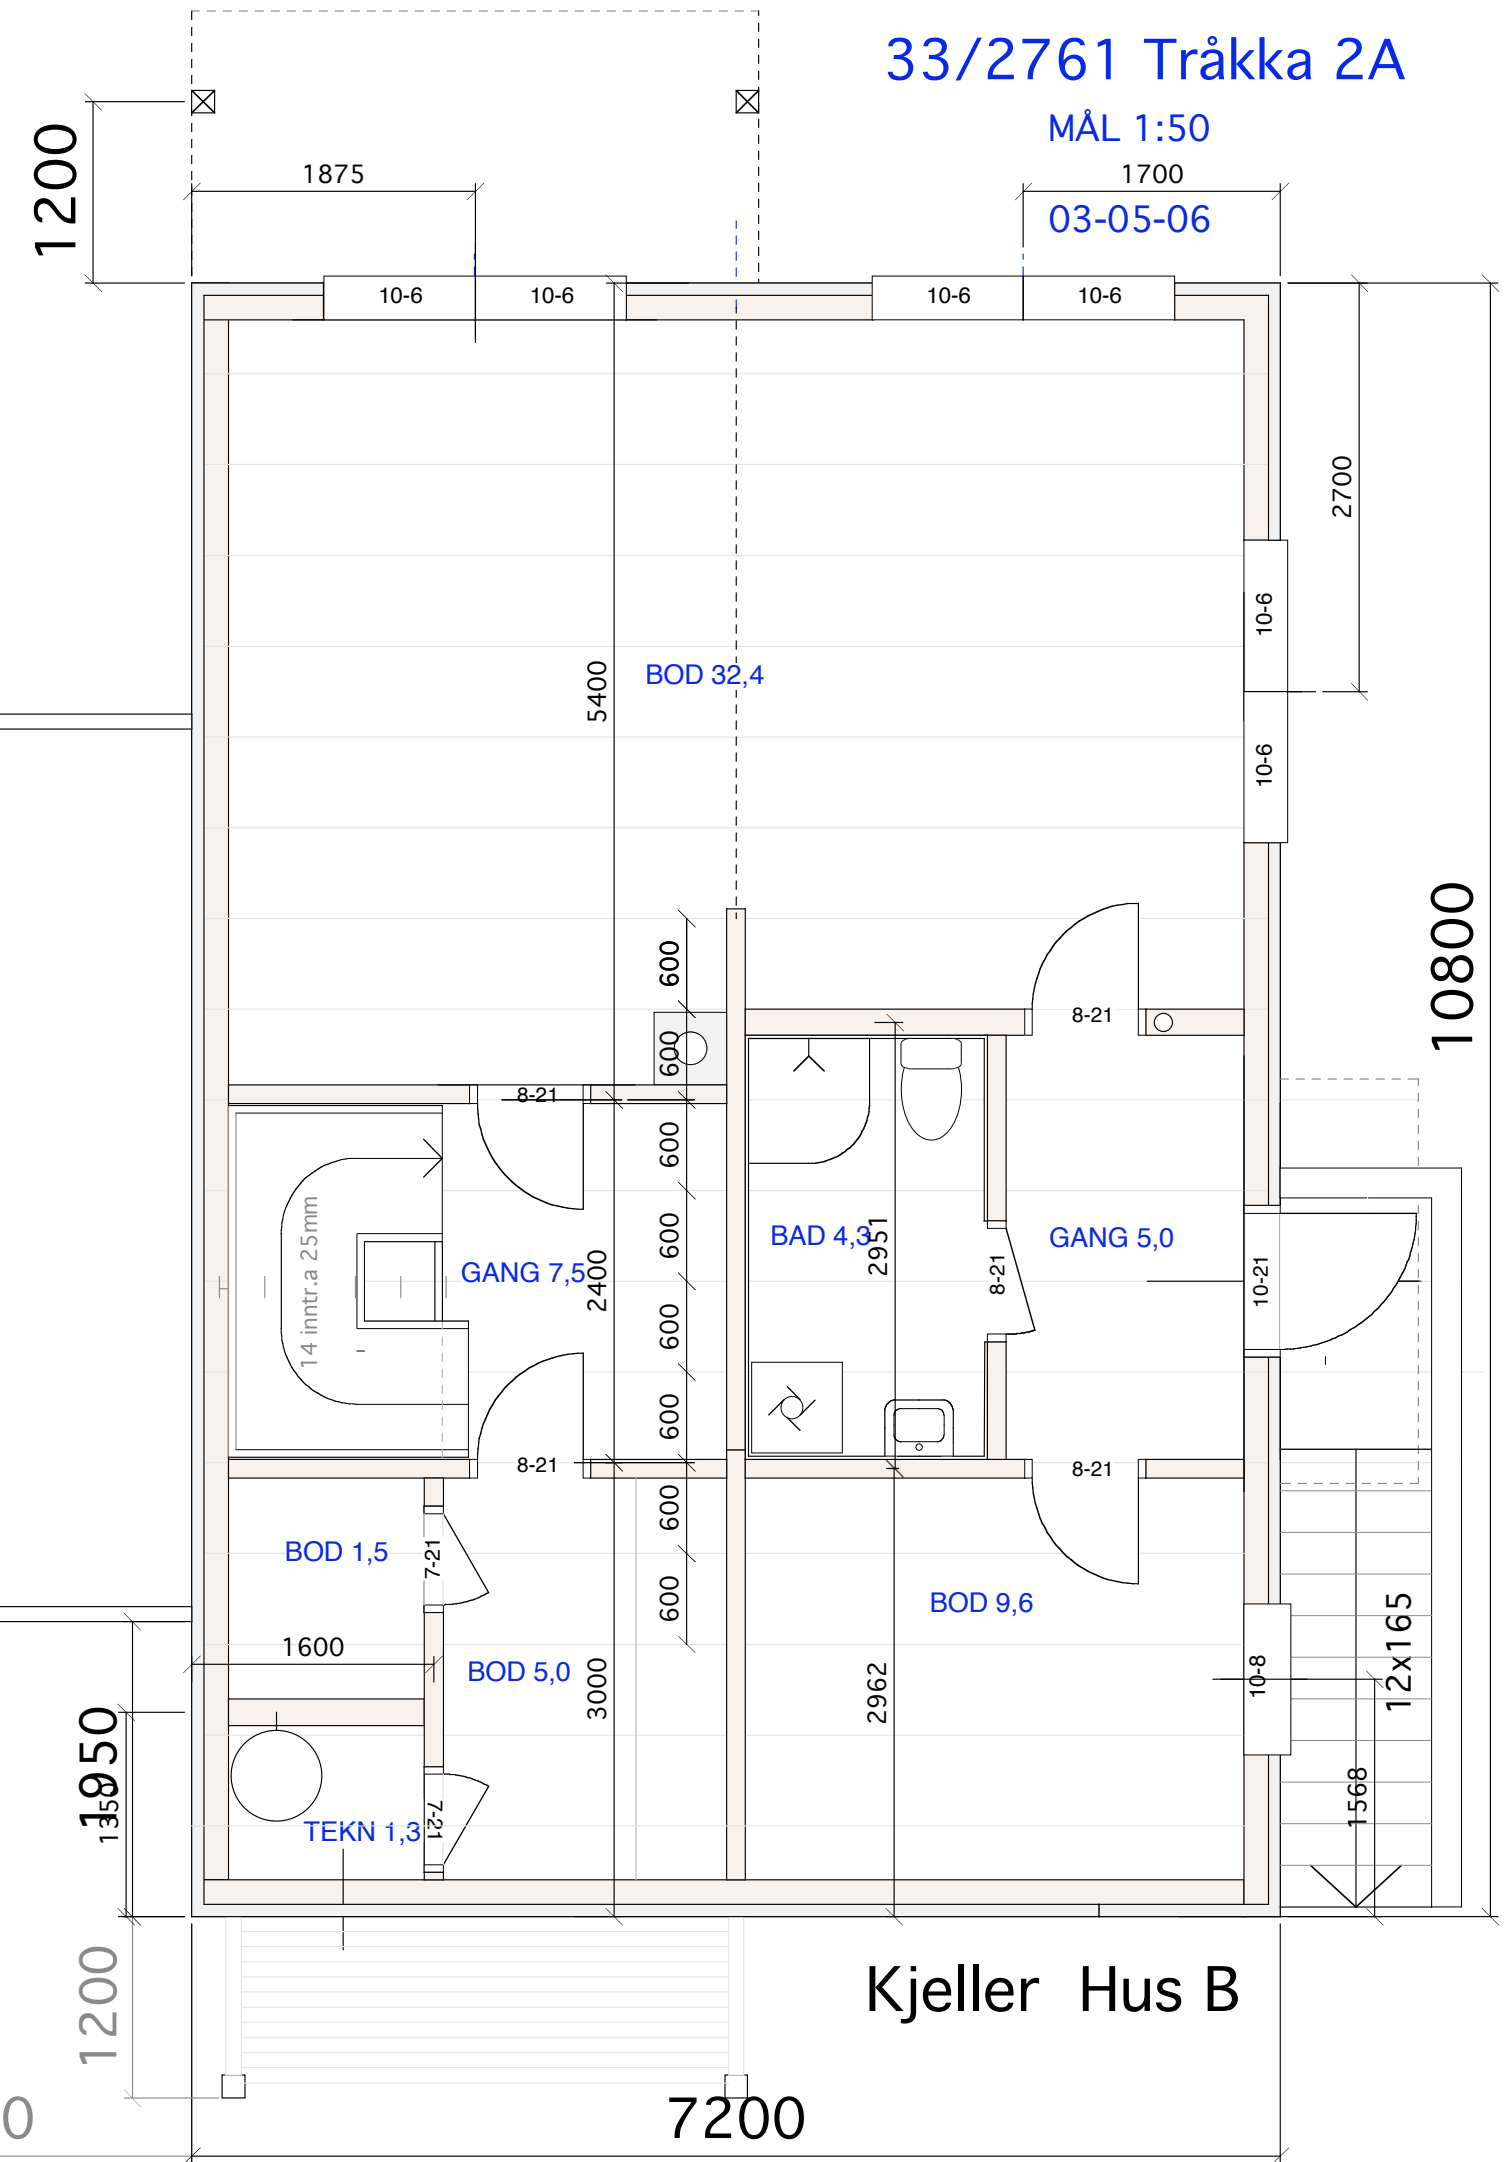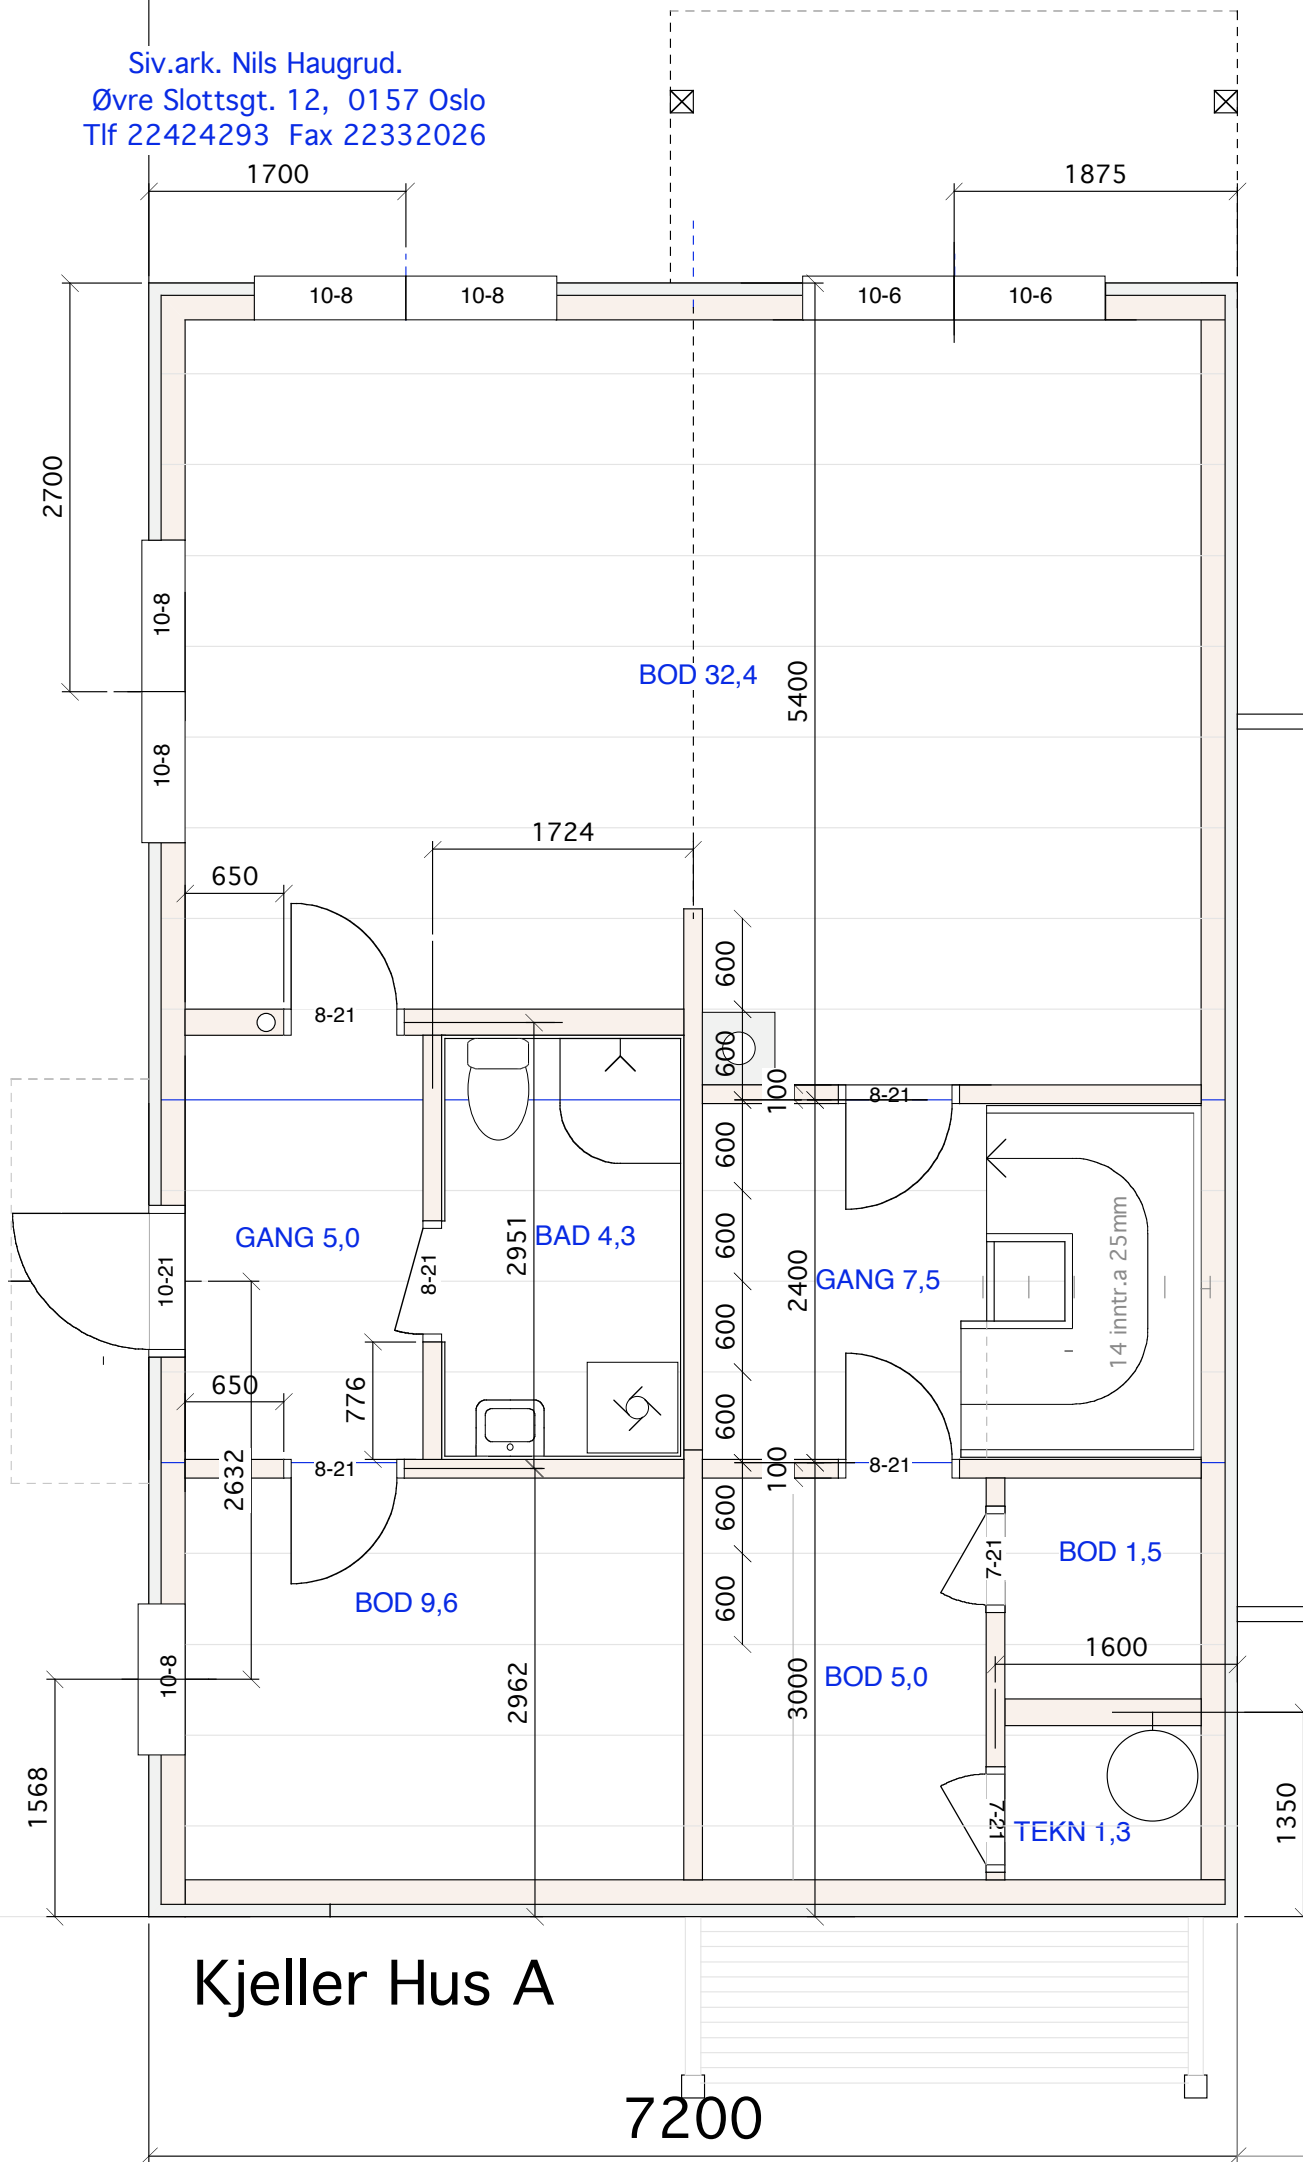

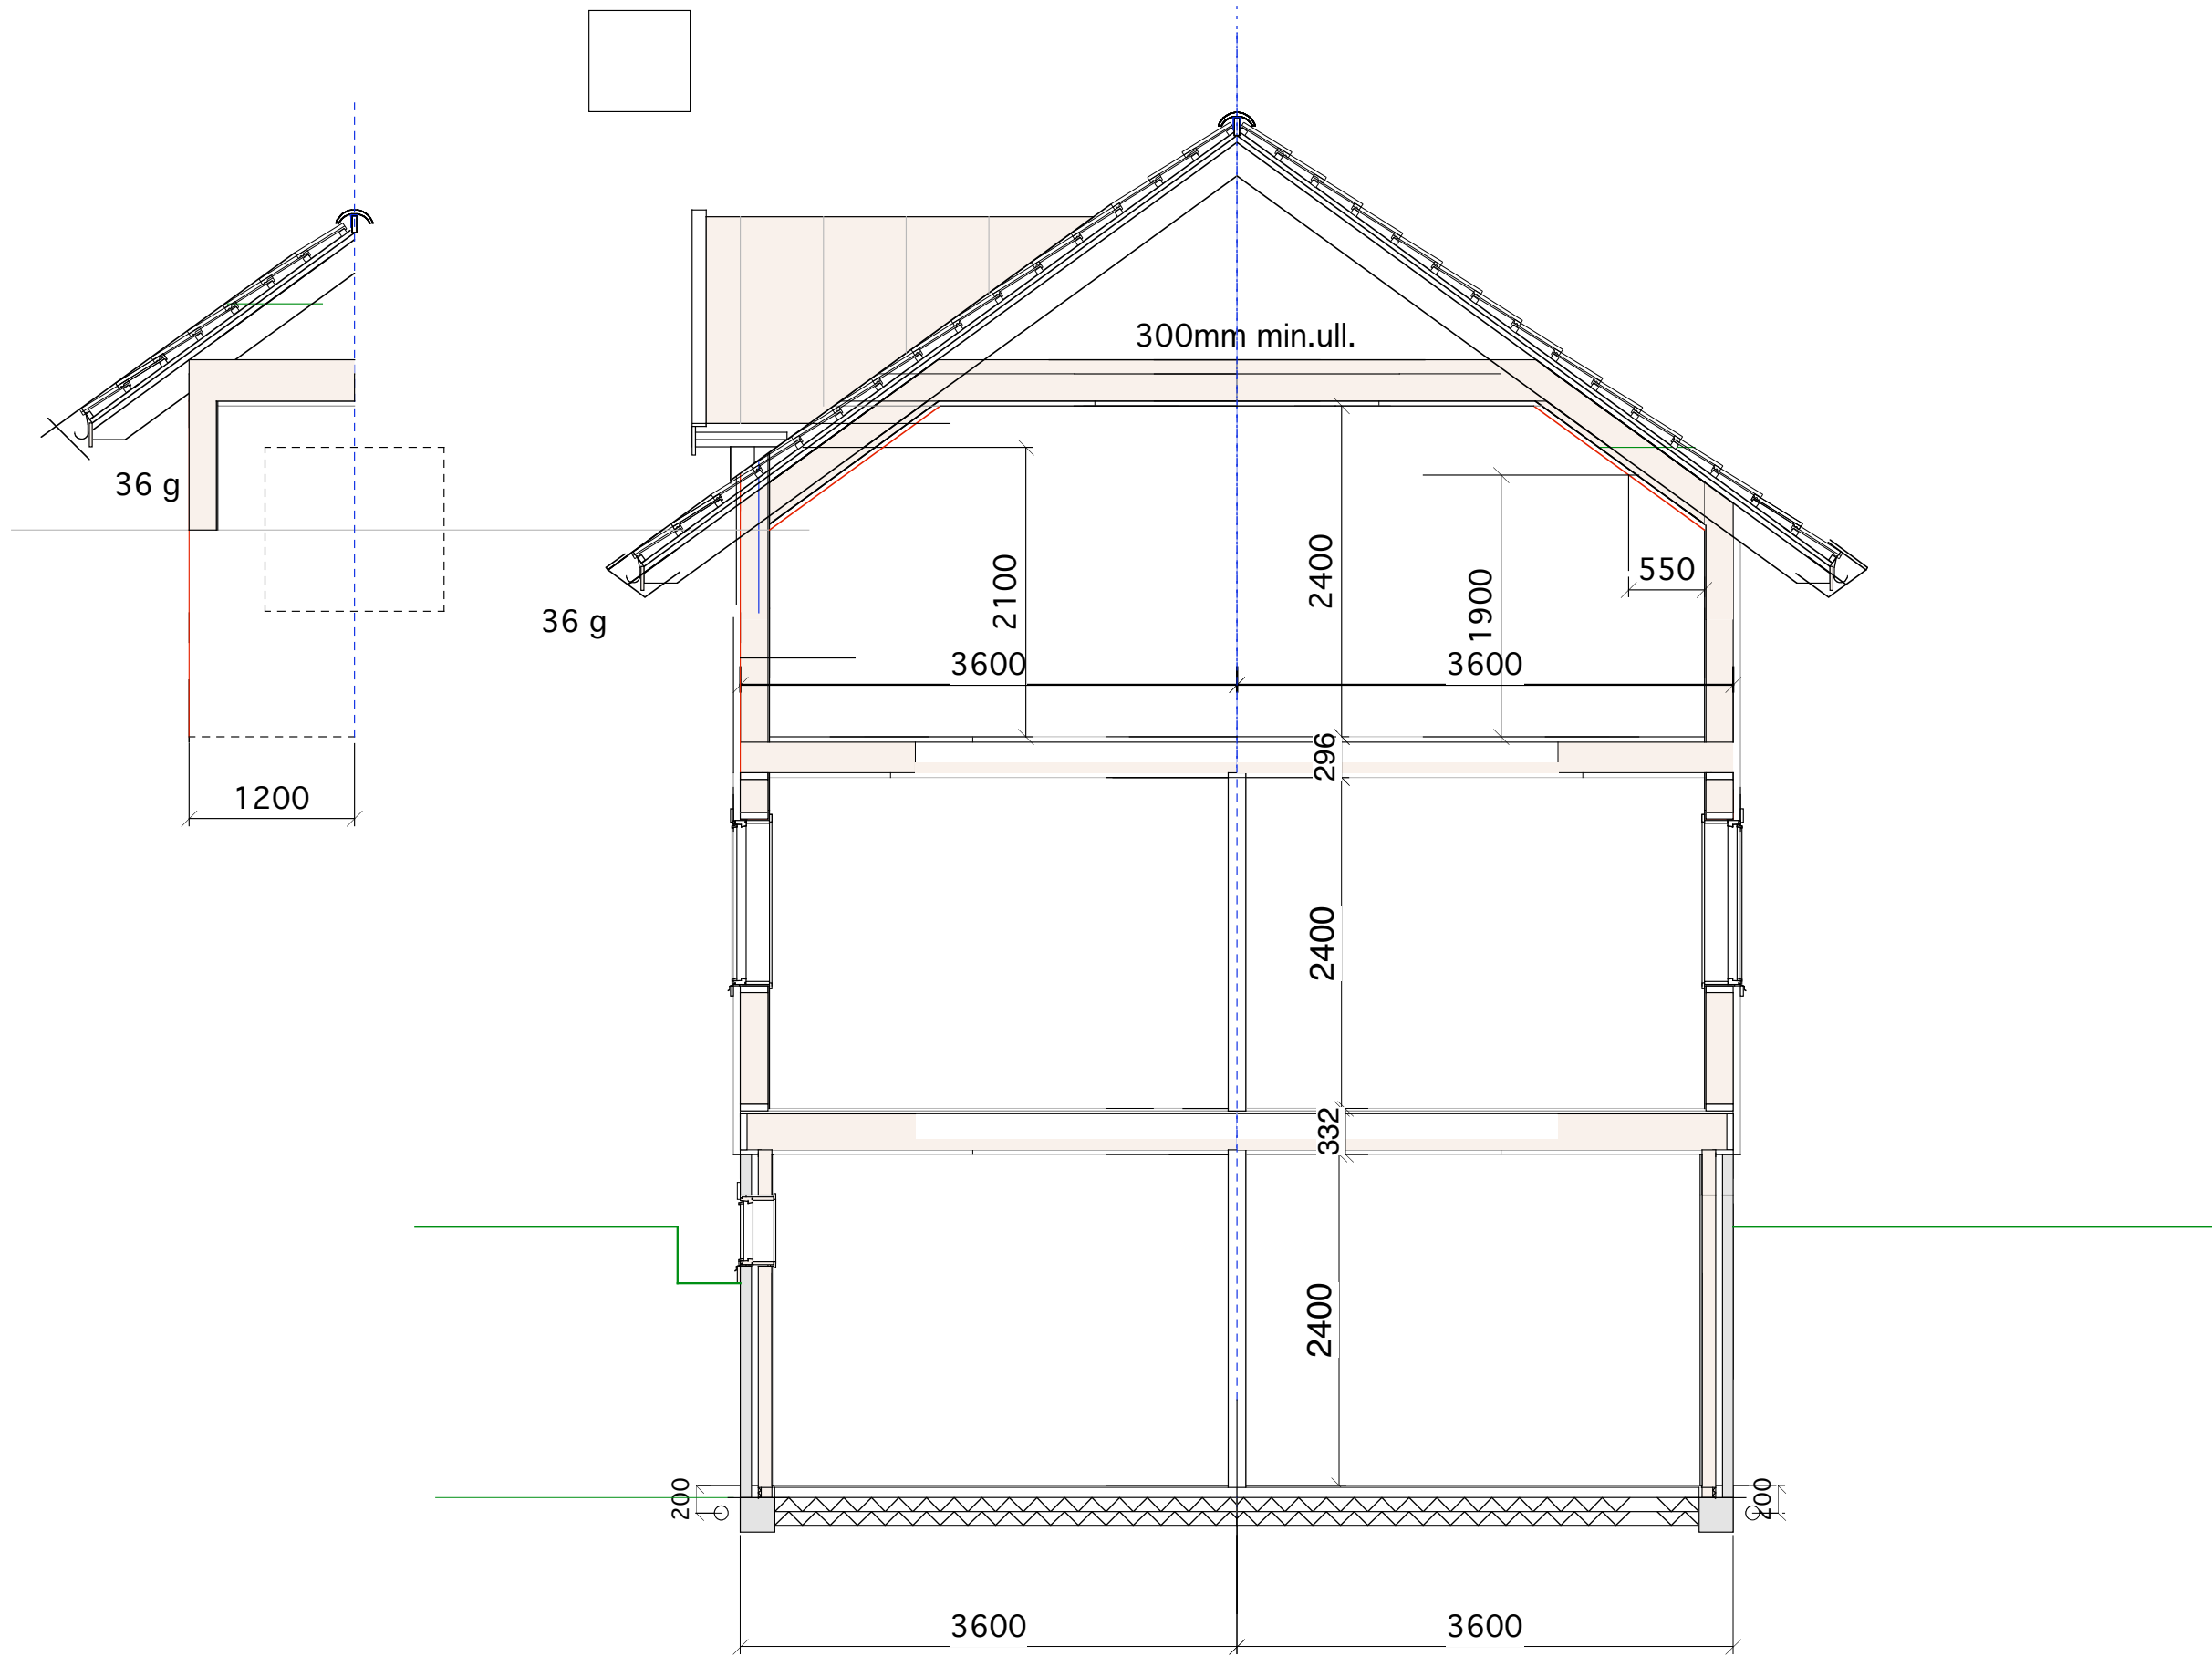

Snitt