



Loft BRA= 17,0

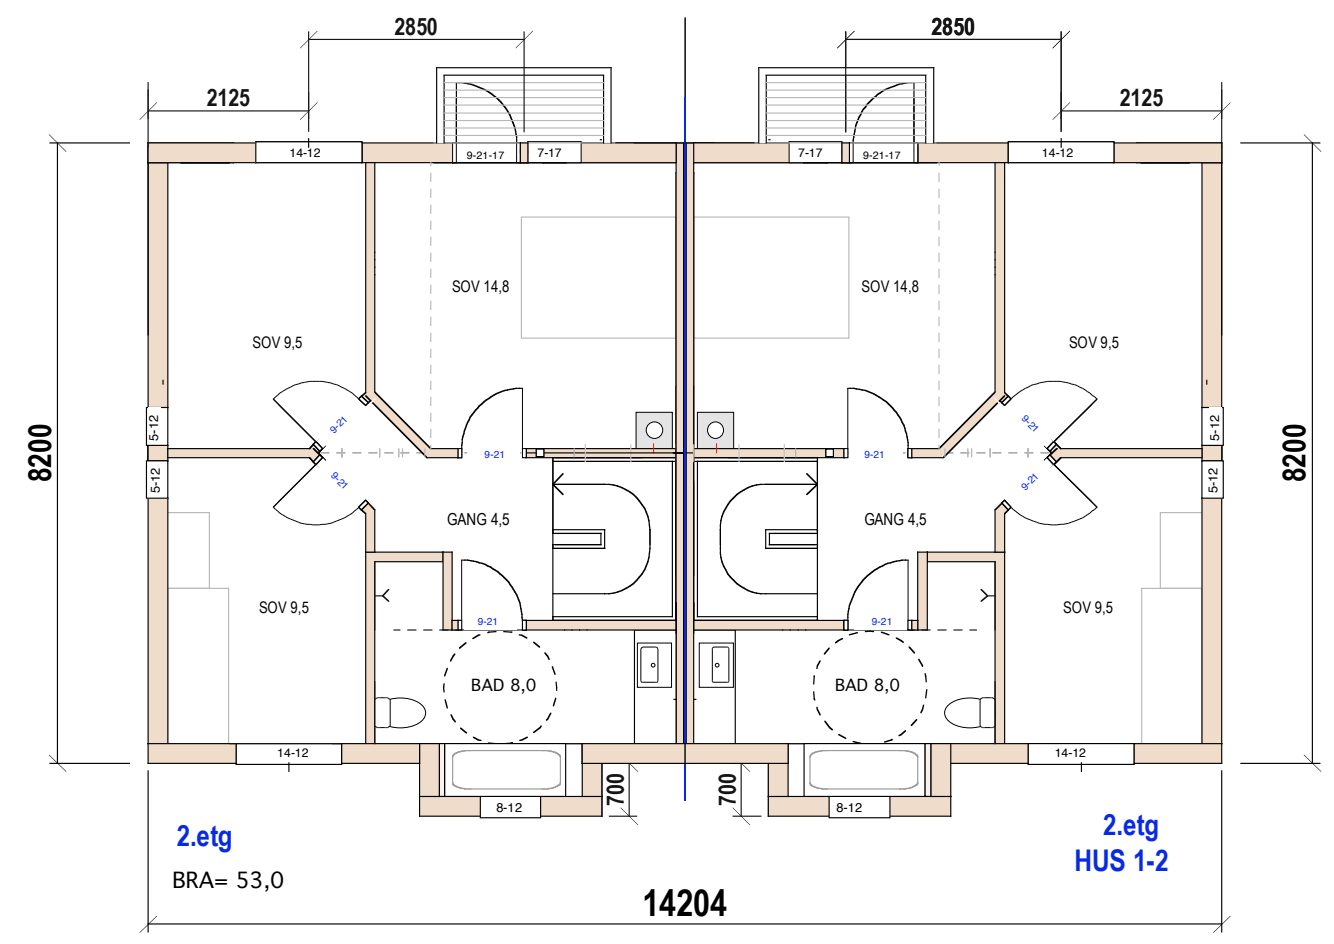


E.1-1 Pan 2. etg, loft og snitt

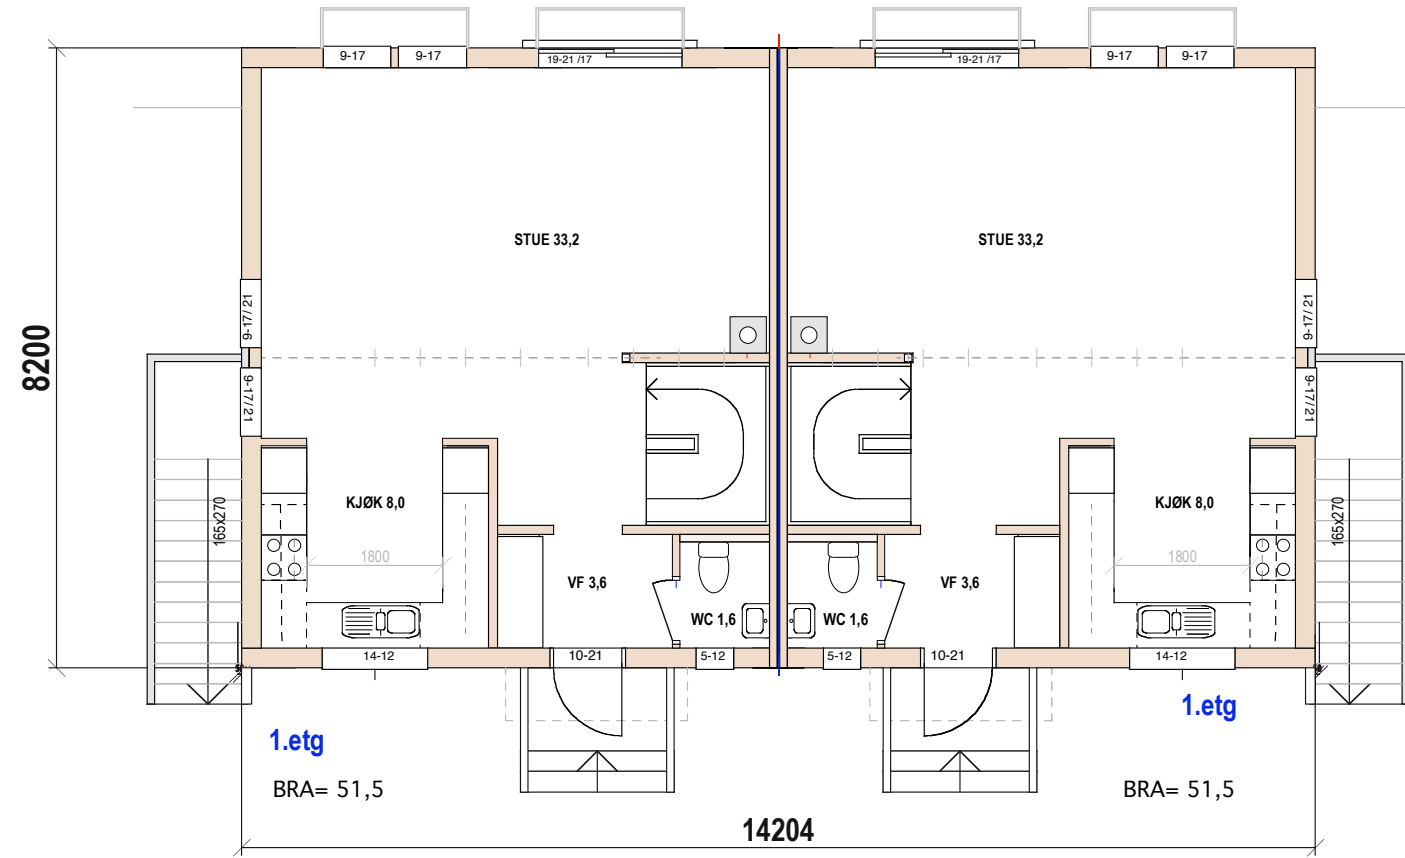

1



SUM BRA= 17+53+51,5+51,5=173 kvm

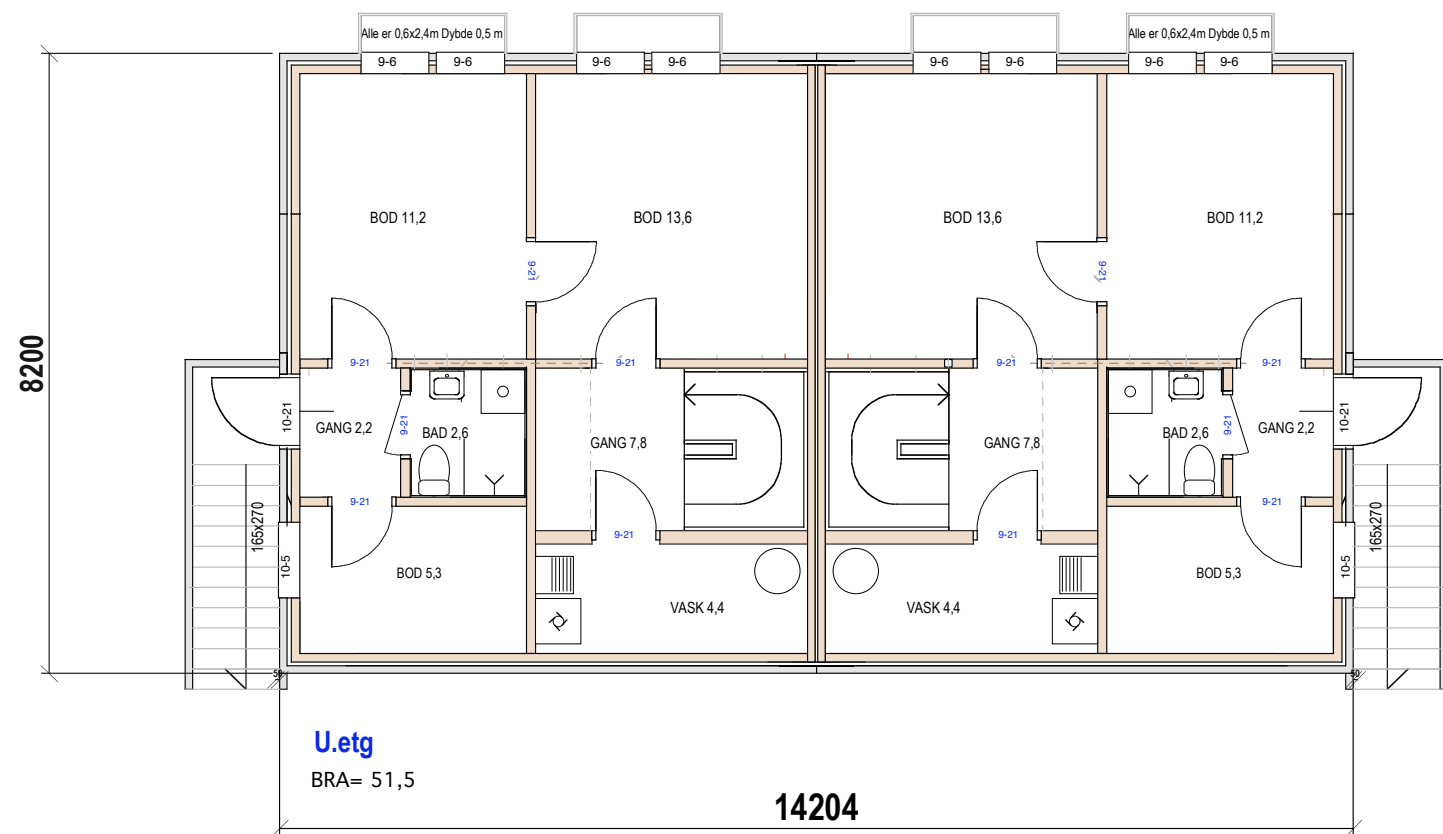

E.1-2 Plan 1.etg og kjeller



E.1-3 Langfasader

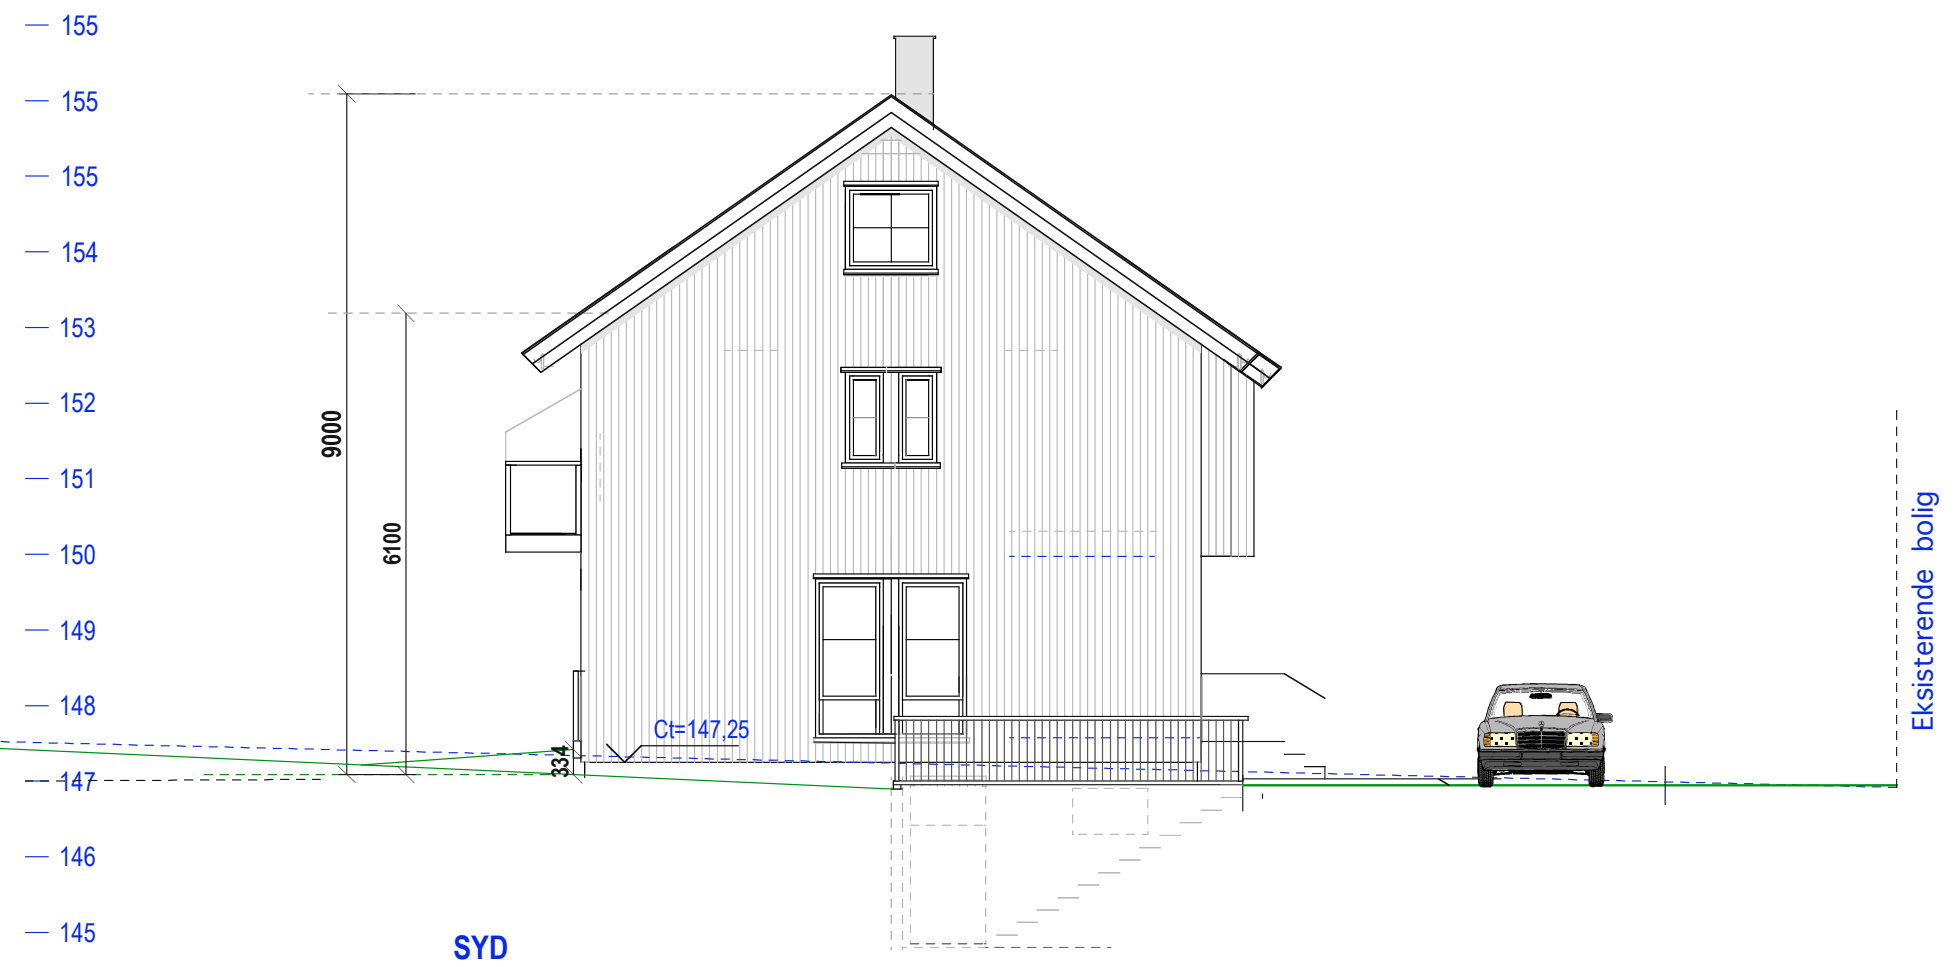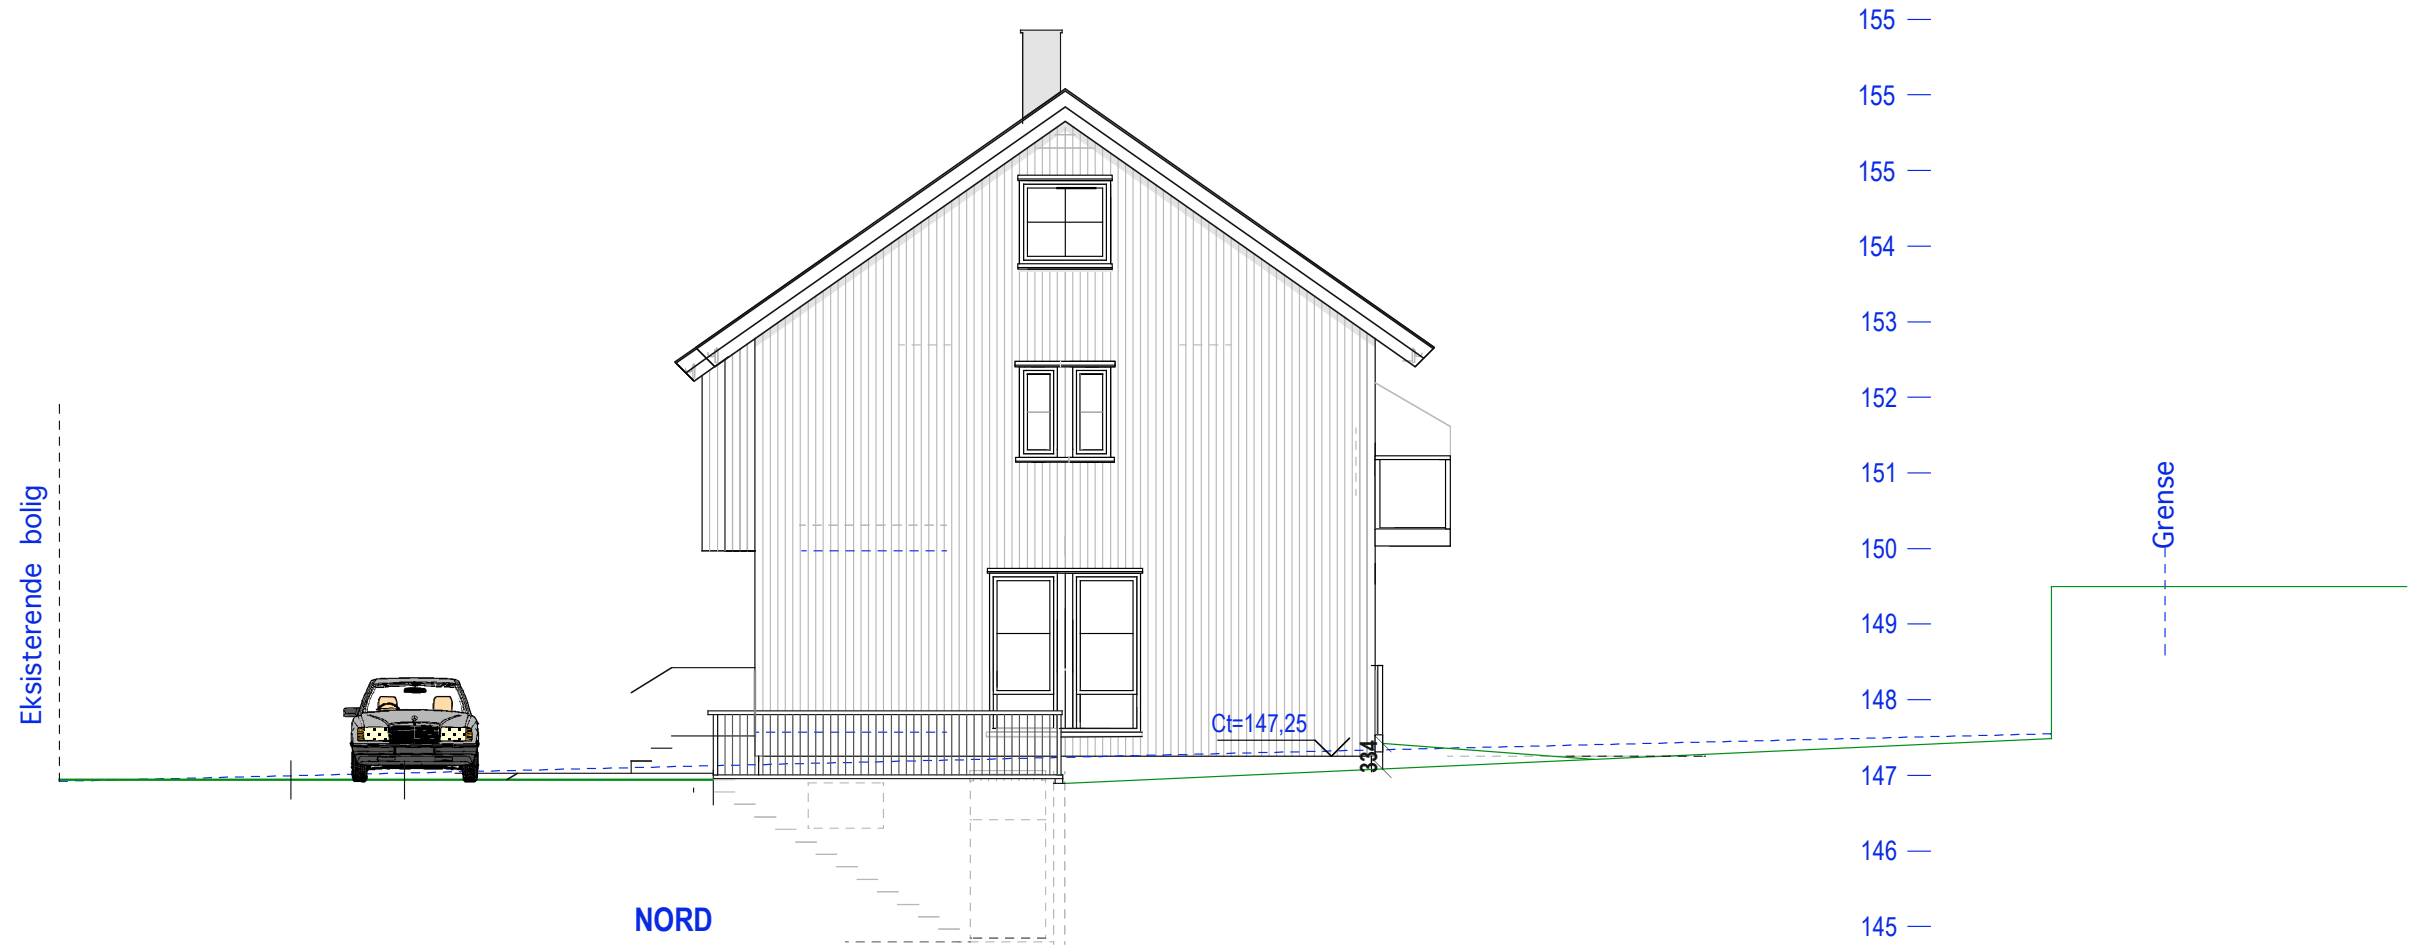

E.1-4 Gavlfasader