

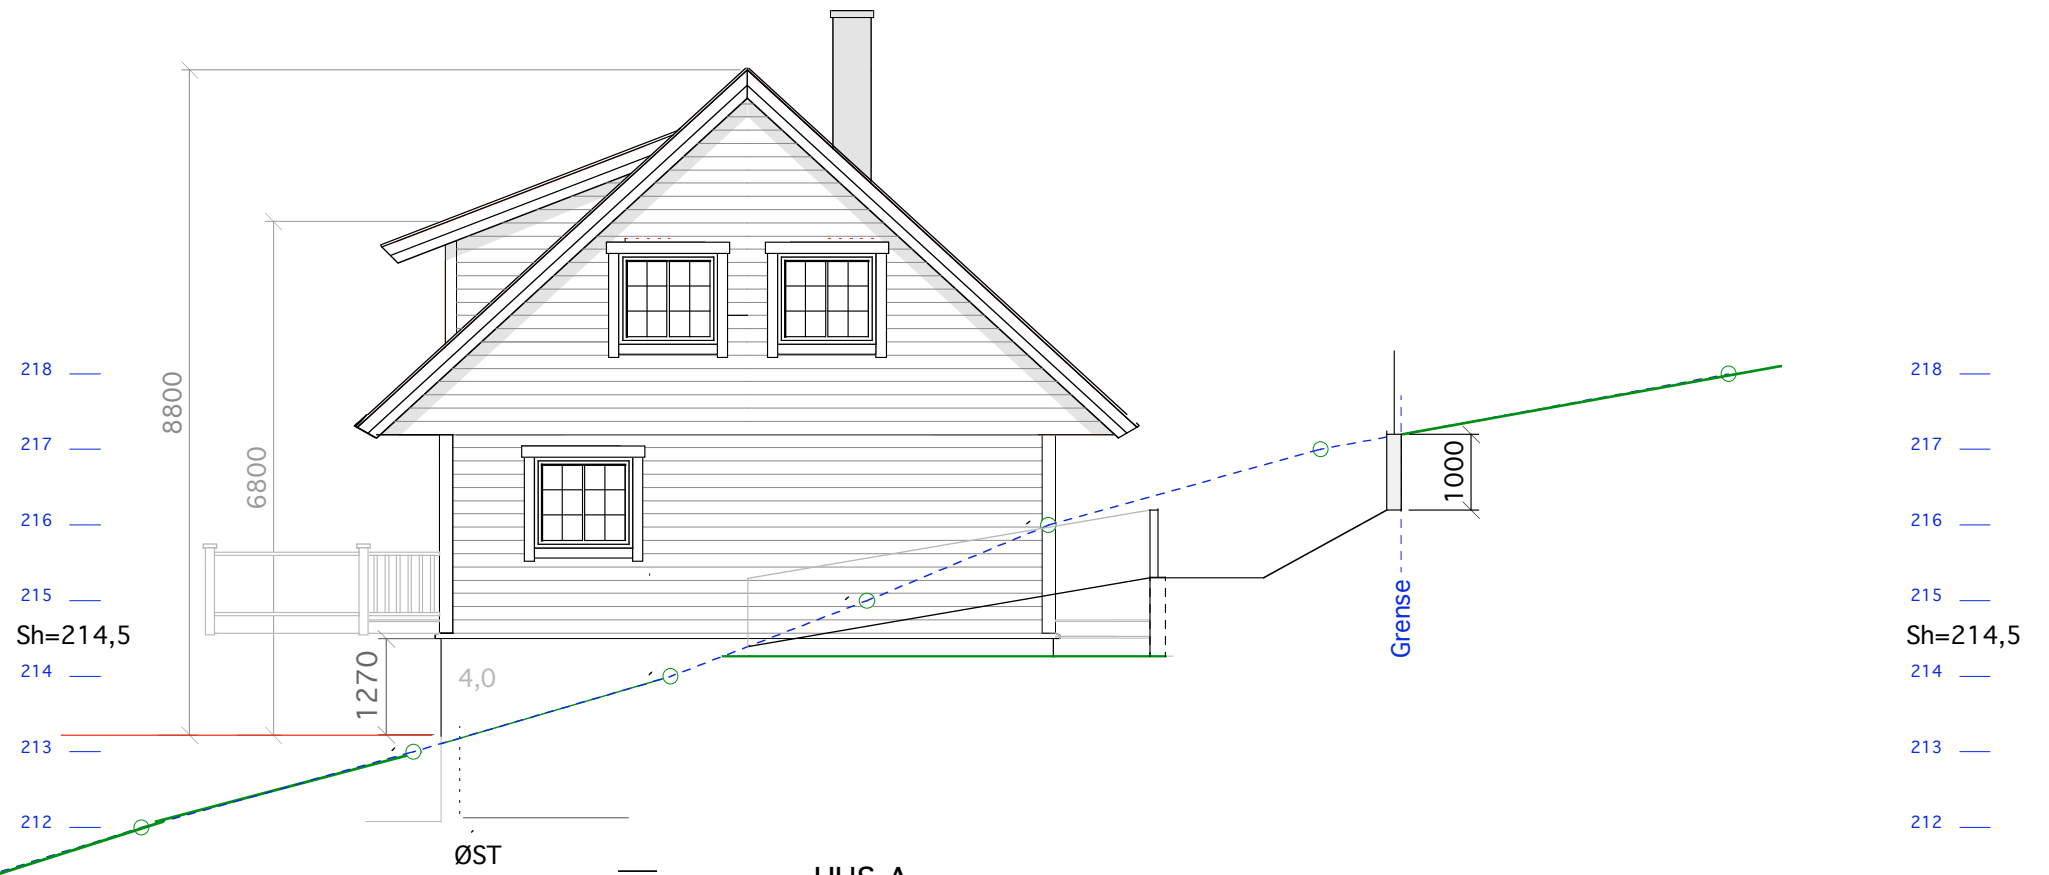


VEST

$Omkrets = 2 \times (8,1 + 9) = 34,2$   
 Eksponert kjeller =  $16,5 + 4 + 20,5 + 2,5 = 43,5$   
 Gj. oppf. terreng ligger  $43,5 / 34,2 = 1,27$  m under  
 topp grunnmur.

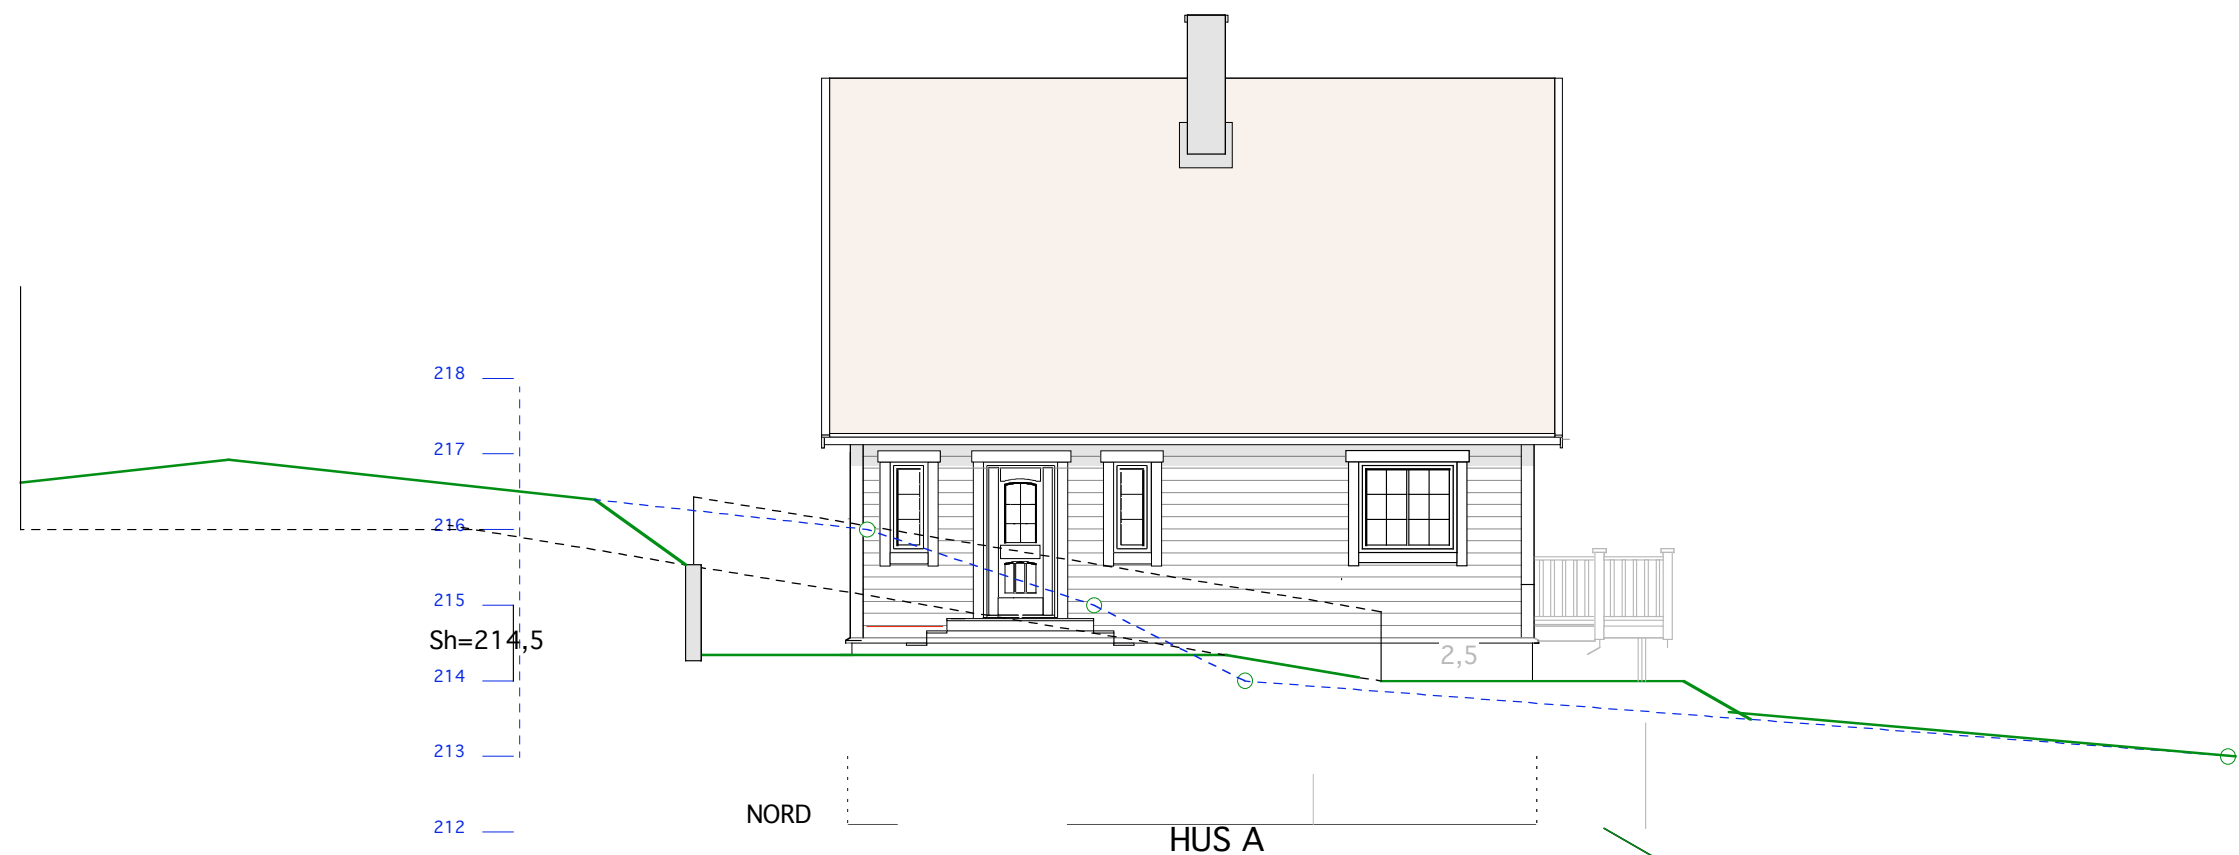

HUS A

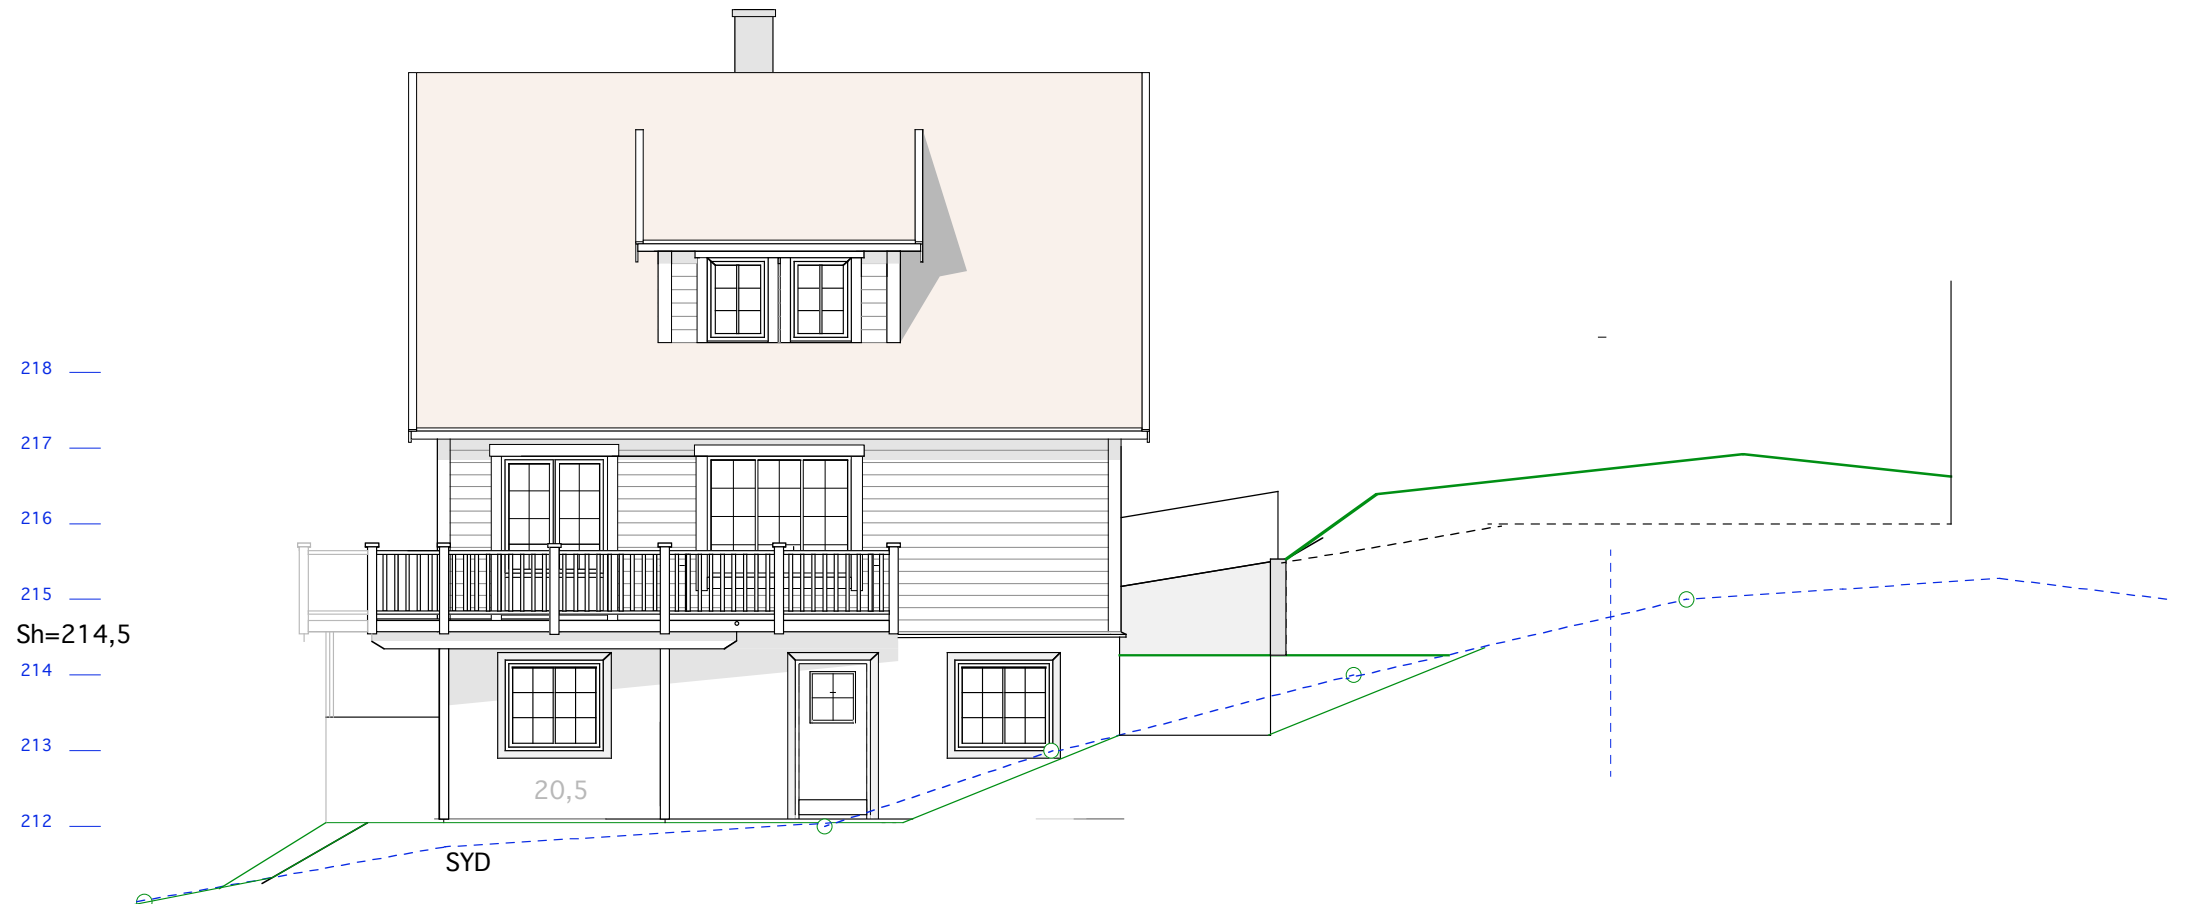

35/1276 Vettaliveien 4

Mål: 1:100  
Dato: 21-10-07

TILTAKSHAVER

Siv.ark. Nils Haugrud,  
Øvre Slottsgt 12, 0157 Oslo  
Tlf: 22424293 Fax: 22332026